



EXISTING PLANS FOR INFORMATION ONLY

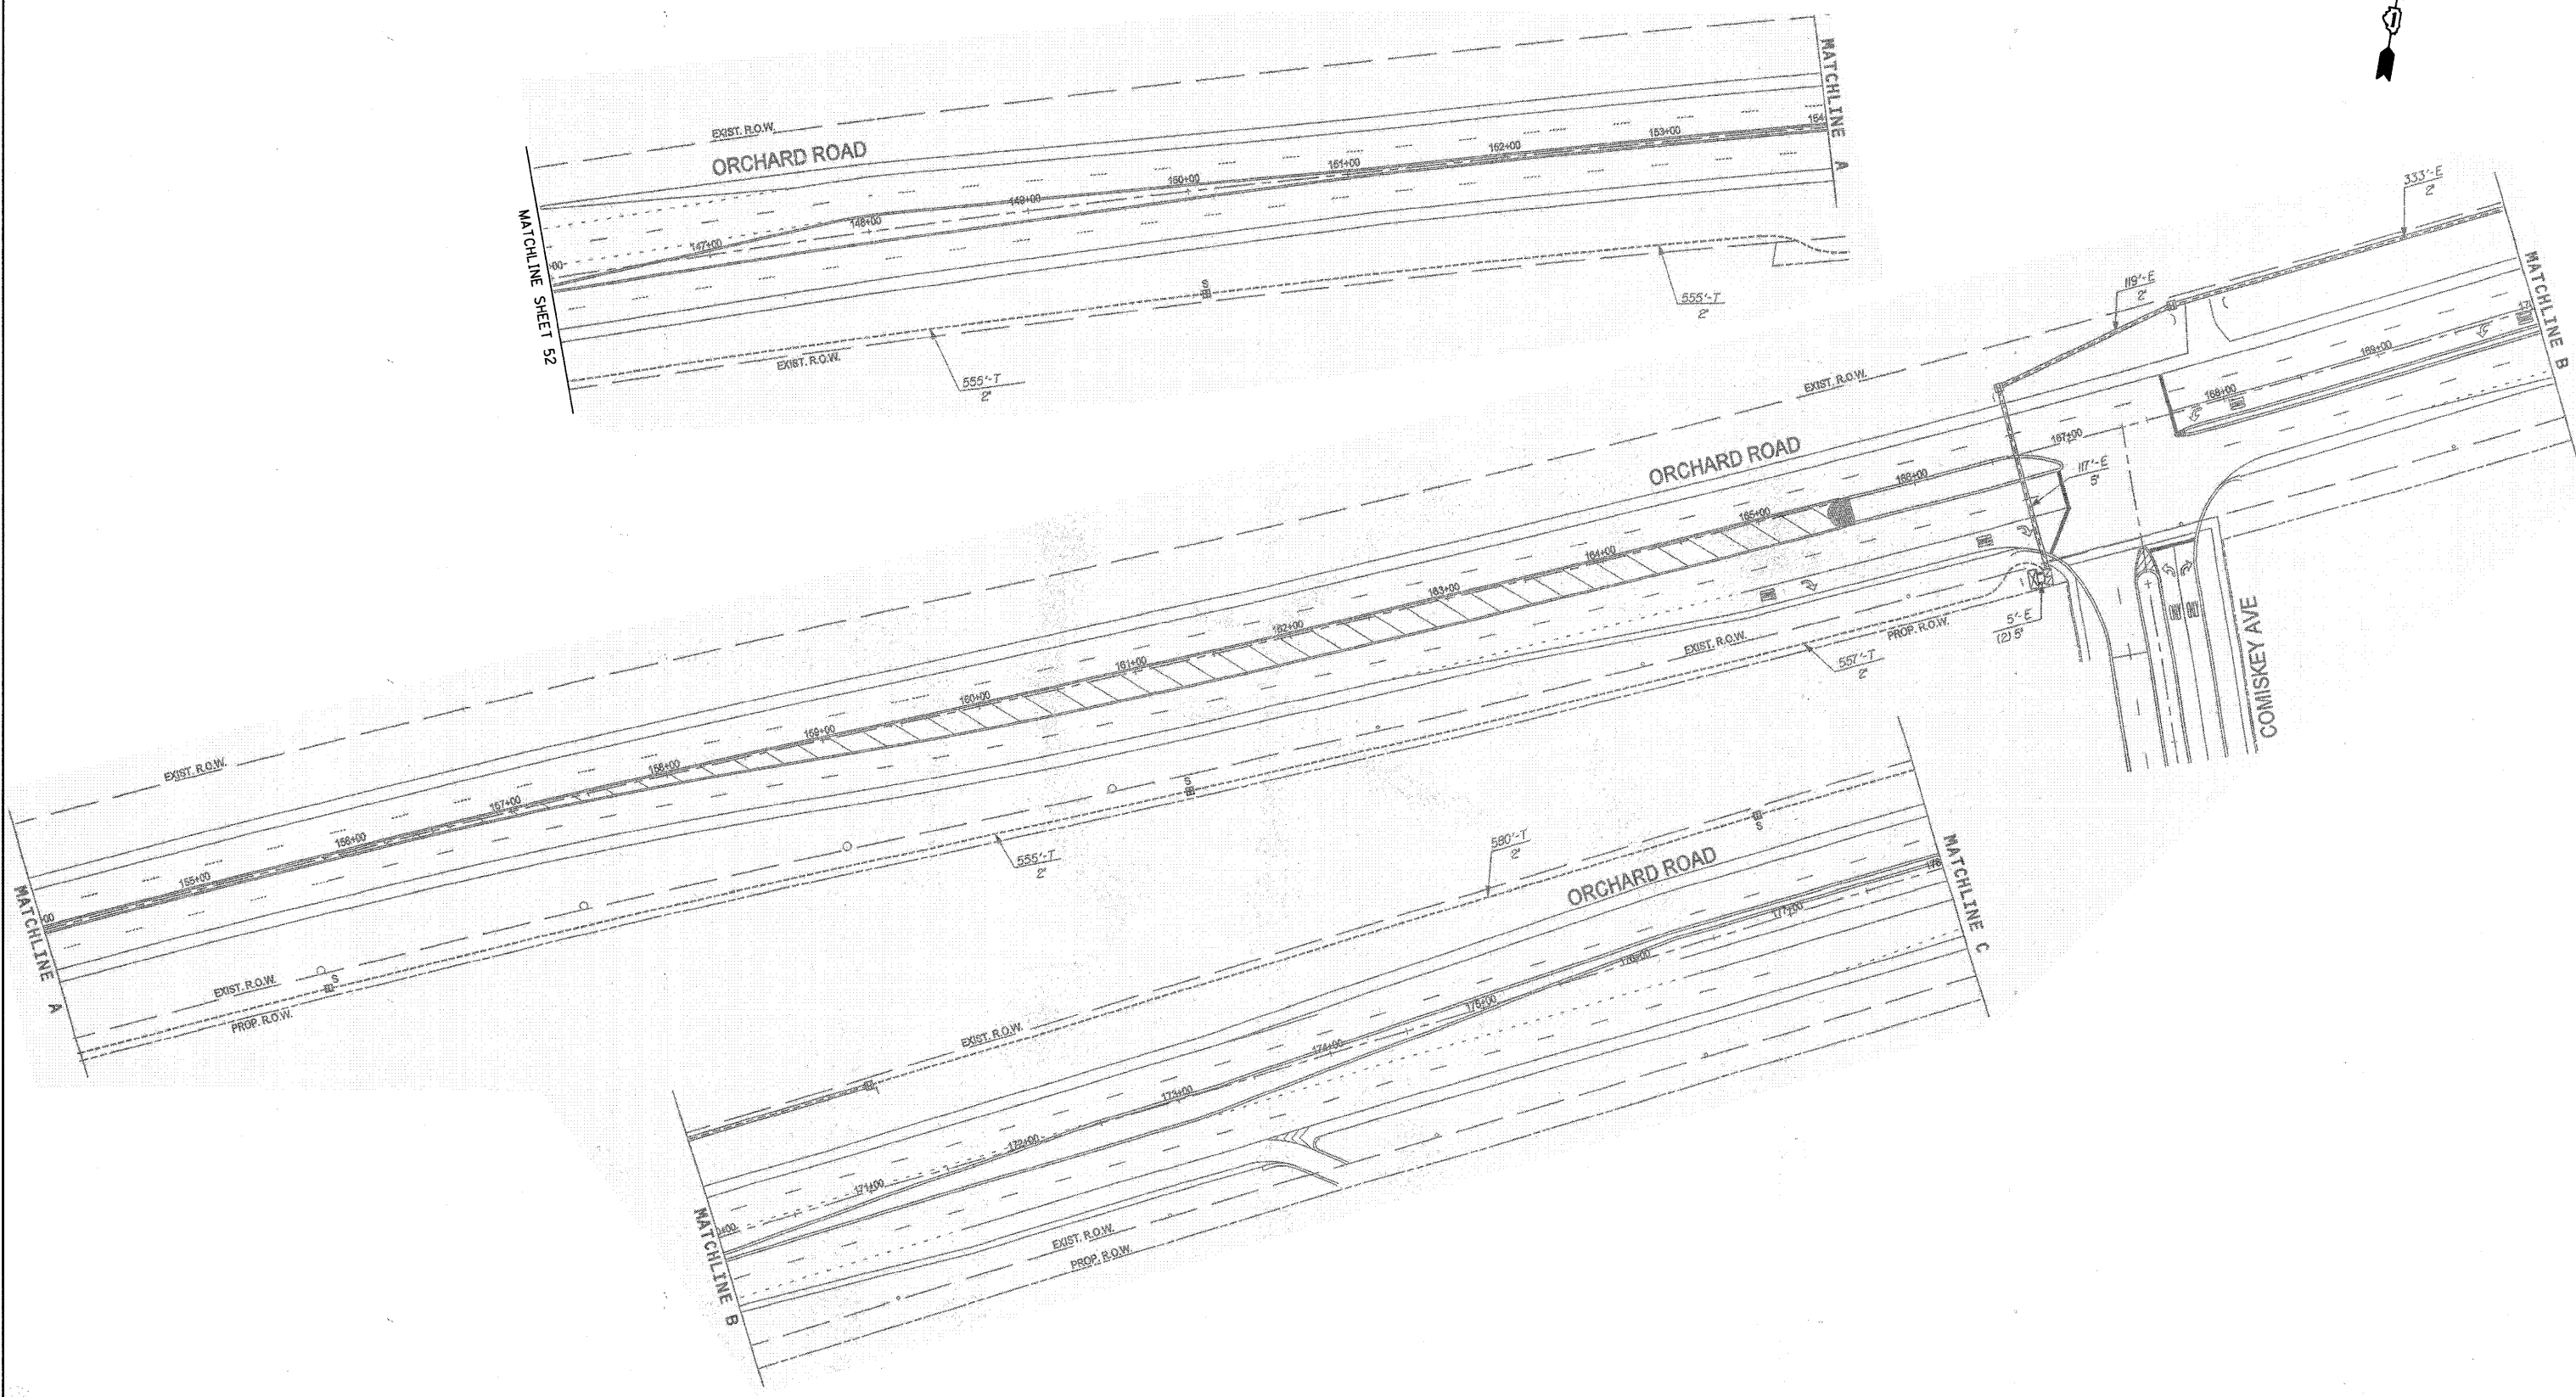

FILE NAME = 8FILE19

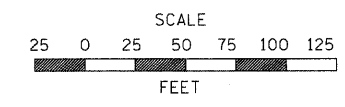

USER NAME = JM
 PLOT SCALE = 1" = 50'
 PLOT DATE = 12-21-2010

DESIGNED - DG
 DRAWN - JM/SM
 CHECKED - DG
 DATE - 12-21-2010

REVISED -
 REVISED -
 REVISED -
 REVISED -

STATE OF ILLINOIS
 DEPARTMENT OF TRANSPORTATION

INTERCONNECT PLAN
 ORCHARD RD. FROM JERICO RD. TO RANDALL RD.

SCALE: 1" = 50' SHEET NO. 14 OF 15 SHEETS STA. TO STA.

F.A.P.	SECTION	COUNTY	TOTAL SHEETS	SHEET NO.
336	09-00272-01-TL	KANE	68	53
IC-14			ILLINOIS FED. AID PROJECT	