


TO ORCHARD / HOME DEPOT
FSD3

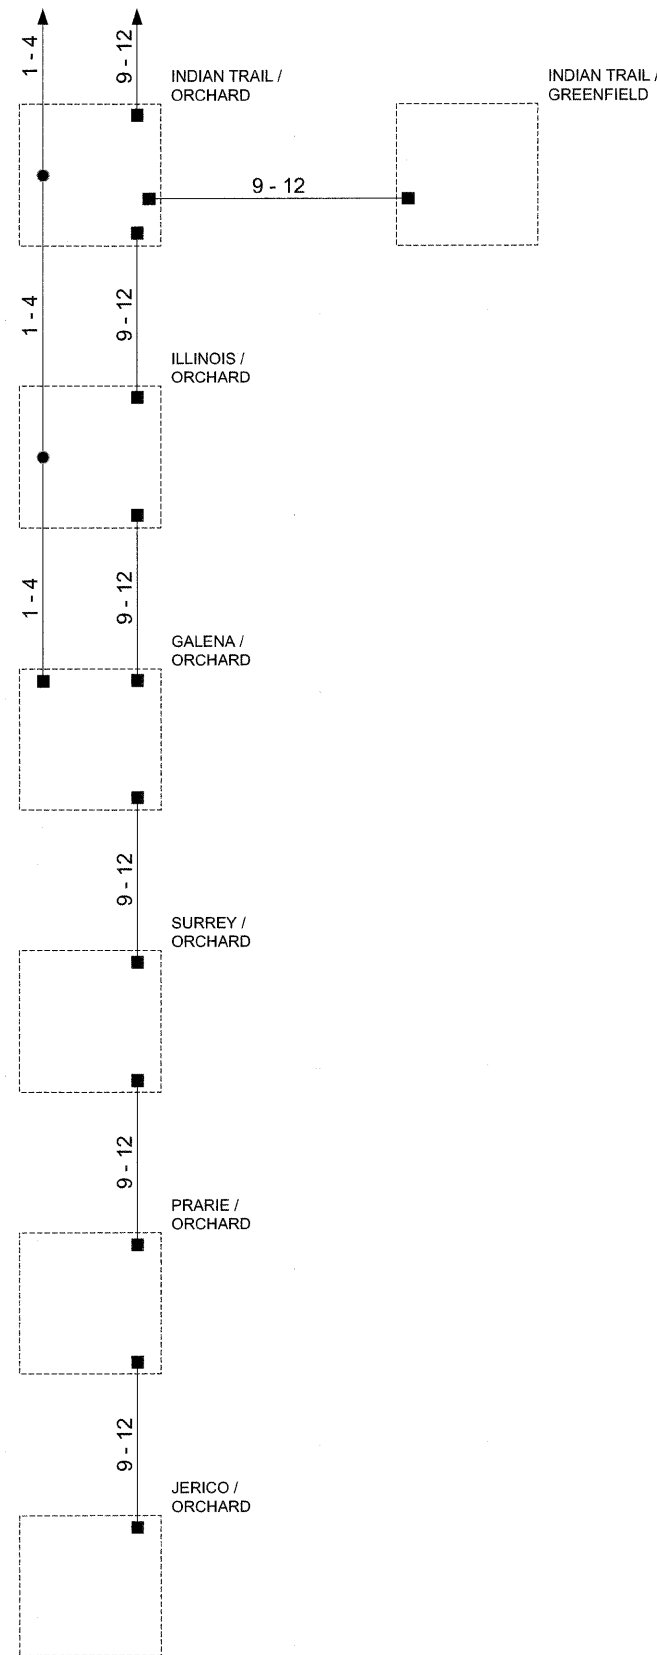

- EXISTING CONNECTOR / EXISTING FIBER
- PROPOSED CONNECTOR / EXISTING FIBER
- PROPOSED FUSION SPLICE / EXISTING FIBER
- PROPOSED CONNECTOR / PROPOSED FIBER
- PROPOSED FUSION SPLICE / PROPOSED FIBER
- FUTURE FIBER (BY OTHERS)



FILE NAME:		DESIGNED	DJG	KANE COUNTY Division of Transportation	FIBER SPLICING DIAGRAM 2 ORCHARD FROM JERICO TO INDIAN TRIAL	ROUTE	COUNTY	SECTION NUMBER	SHEETS	SHEET
		DRAWN	DJG			KANE	08-00379-00-TL	68	60	
		CHECKED	DJG							
		DATE	2010/05/26							