


TO ORCHARD / WHITE OAK
FSD4

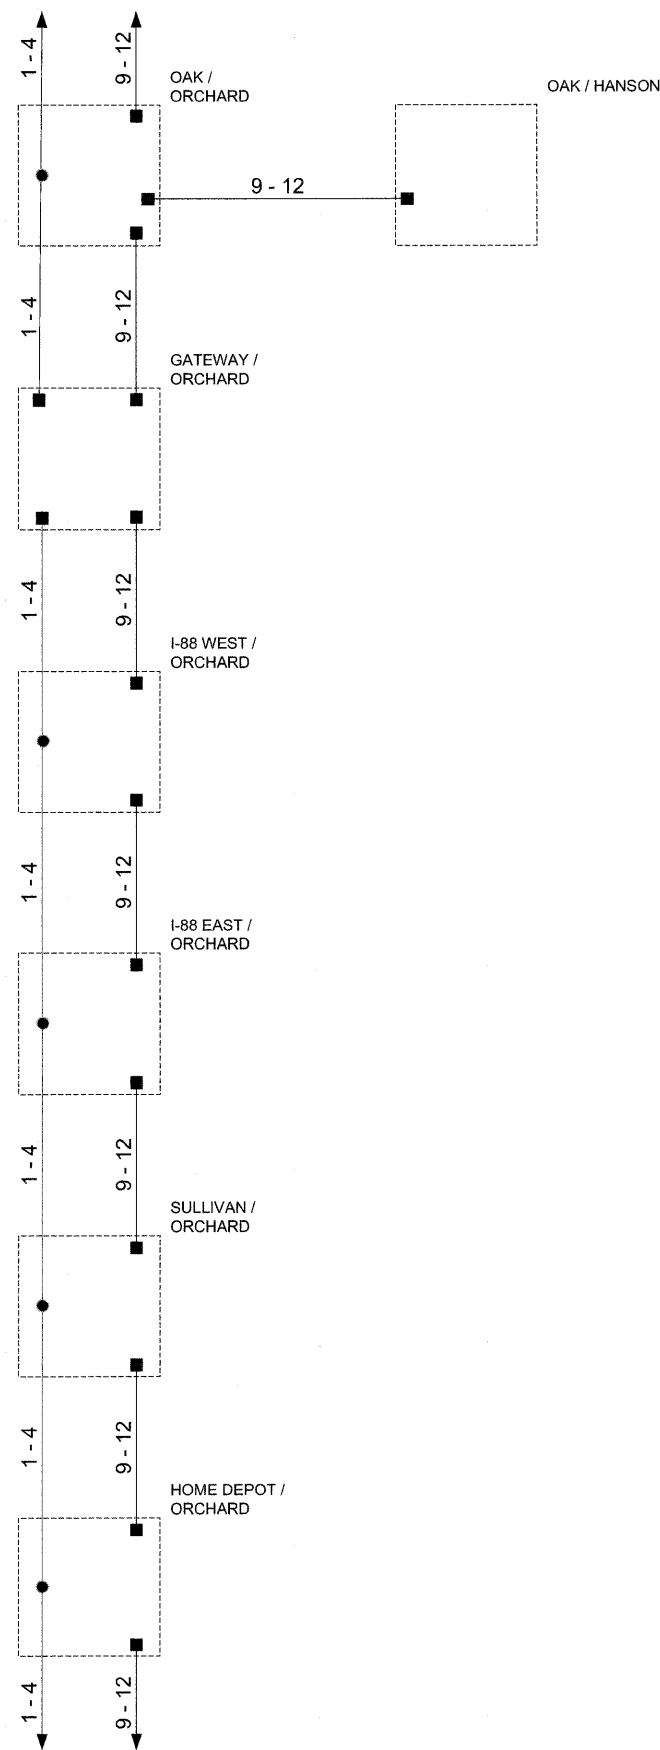

- EXISTING CONNECTOR / EXISTING FIBER
- PROPOSED CONNECTOR / EXISTING FIBER
- PROPOSED FUSION SPLICE / EXISTING FIBER
- PROPOSED CONNECTOR / PROPOSED FIBER
- PROPOSED FUSION SPLICE / PROPOSED FIBER
- FUTURE FIBER (BY OTHERS)



FILE NAME:	DESIGNED	DJG
	DRAWN	DJG
	CHECKED	DJG
	DATE	2010/05/26



FIBER SPLICING DIAGRAM 3
ORCHARD FROM HOME DEPOT TO OAK

ROUTE	COUNTY	SECTION NUMBER	SHEETS	SHEET
	KANE	08-00379-00-TL	68	61