
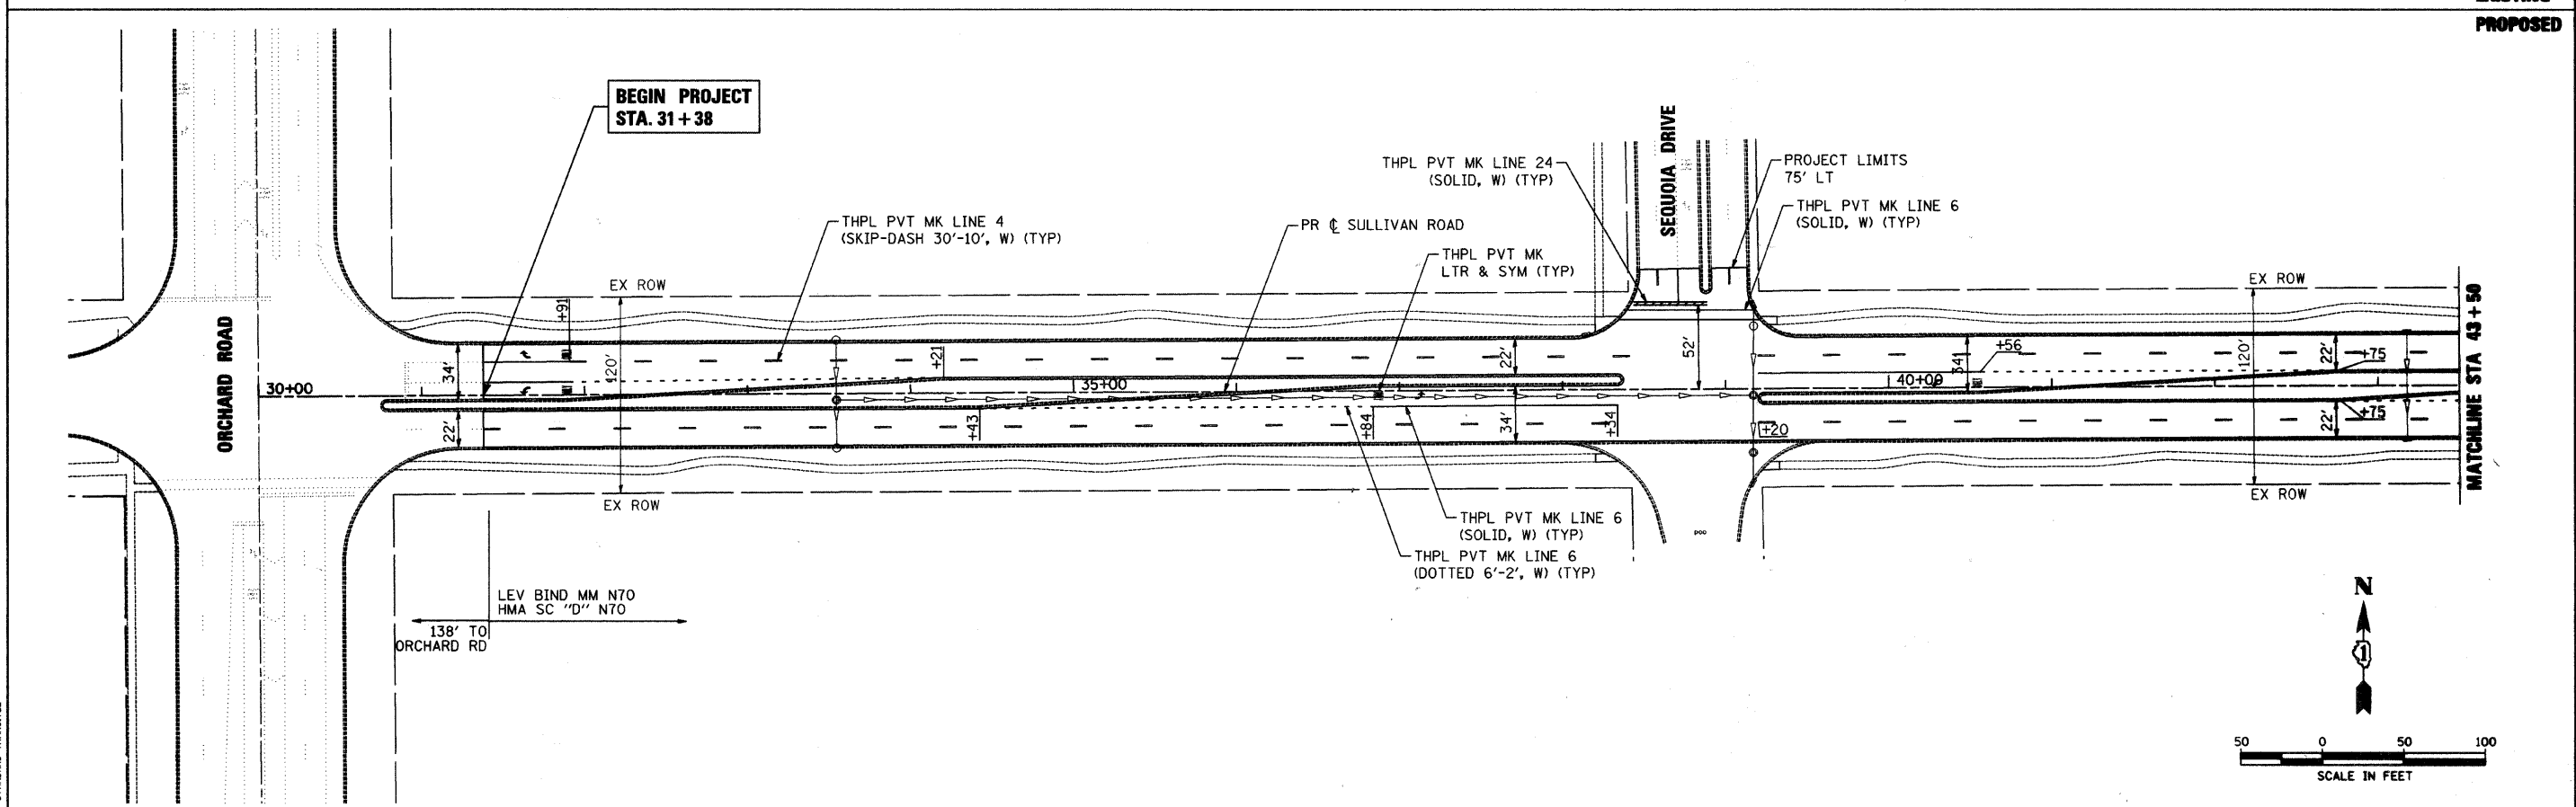


LEGEND

 HOT-MIX ASPHALT SURFACE REMOVAL, BUTT JOINT

EXISTING



PROPOSED

COMPANY NAME: SEC Group, Inc.
 PROJECT CONTACT: J. S. ZAL
 CLIENT: CITY OF AURORA
 DATE PLOTTED: 12/20/2010 9:28:39 AM
 FILE NAME: 86100291-plan-01.dgn
 PLOT DRIVER: McHenry-1050-plotter-AS-IS.plt
 PEN TABLE: STANDARD-TRANS.TBL

SEC Group, Inc.
 2000 West Park Drive
 Suite 200
 Aurora, IL 60009
 Phone: 630.261.1234
 Fax: 630.261.1235
 www.secgroup.com

USER NAME = JSrzal	DESIGNED - JJS	REVISED -
FILE NAME = 86100291-plan-01.dgn	DRAWN - SMP	REVISED -
PLOT SCALE = 1"=50'	CHECKED - AC	REVISED -
PLOT DATE = 12/20/2010	DATE - 12/20/10	REVISED -

CITY OF AURORA

SULLIVAN ROAD ROADWAY PLANS

SCALE: 1"=50' SHEET NO. 1 OF 4 SHEETS STA. 31+38 TO STA. 43+50

F.A. RTE. 1502	SECTION 10-00291-00-RS	COUNTY KANE	TOTAL SHEETS 15	SHEET NO. 5
FED. ROAD DIST. NO. ILLINOIS FED. AID PROJECT			CONTRACT NO. 63543	