
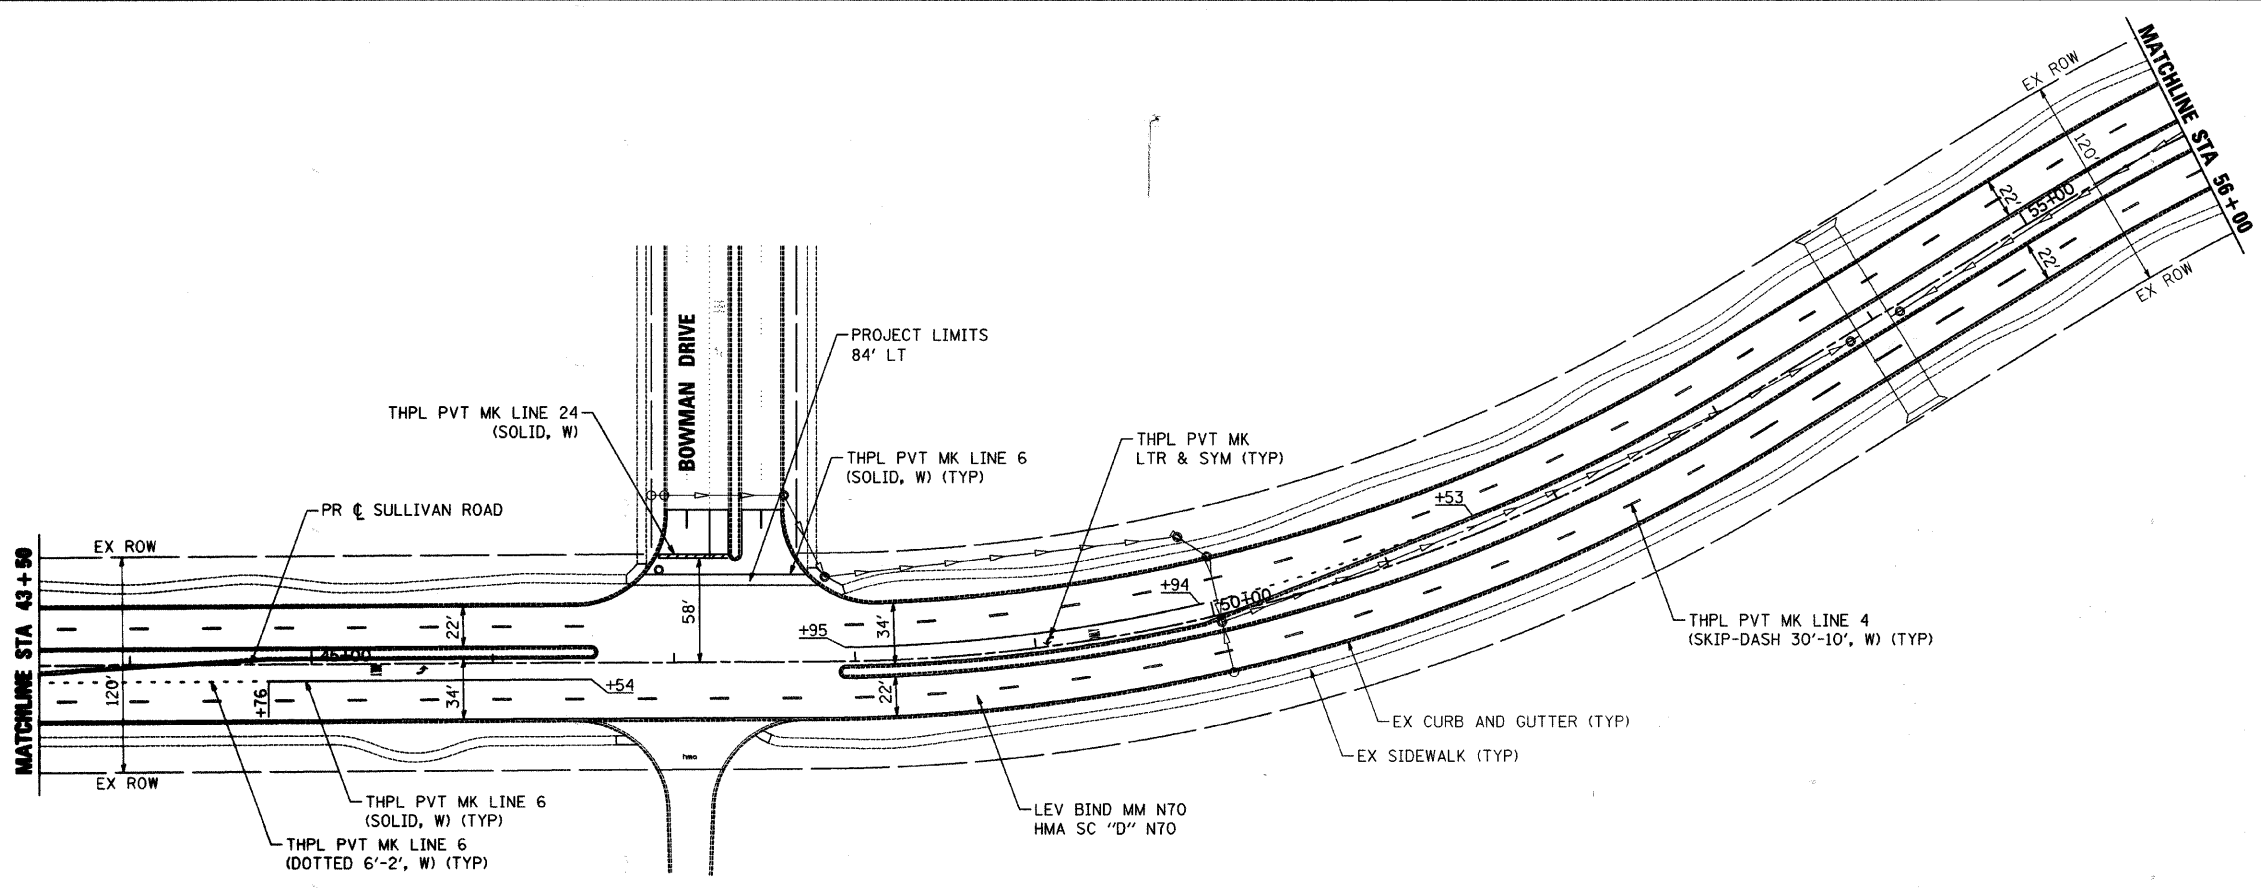


LEGEND

 HOT-MIX ASPHALT SURFACE REMOVAL, BUTT JOINT



SCALE IN FEET

50 0 50 100



EXISTING
PROPOSED

COMPANY NAME: SBC Group, Inc.
 PROJECT CONTACT: Akrum Choudhary
 DATE PLOTTED: 12/20/2010 10:59:01 AM
 FILE NAME: 86100291-plan-02.dgn
 PLOT DRIVER: McHenry-1050-dotter-AS.IS.DIF
 PEN TABLE: STANDARD-TRANS.TBL

SBC Group, Inc.
 An SBC Company
 4000 West 10th Street
 Suite 100
 Aurora, IL 60504
 630.584.1100
 www.sbcgroup.com

USER NAME = JSrzol	DESIGNED - JJS	REVISED -
FILE NAME = 86100291-plan-02.dgn	DRAWN - SMP	REVISED -
PLOT SCALE = 1"=50'	CHECKED - AC	REVISED -
PLOT DATE = 12/20/2010	DATE - 12/20/10	REVISED -

CITY OF AURORA

**SULLIVAN ROAD
ROADWAY PLANS**

SCALE: 1"=50' SHEET NO. 2 OF 4 SHEETS STA. 43+50 TO STA. 56+00

F.A. RTE. 1502	SECTION 10-00291-00-RS	COUNTY KANE	TOTAL SHEETS 15	SHEET NO. 6
FED. ROAD DIST. NO. ILLINOIS FED. AID PROJECT		CONTRACT NO. 63543		