


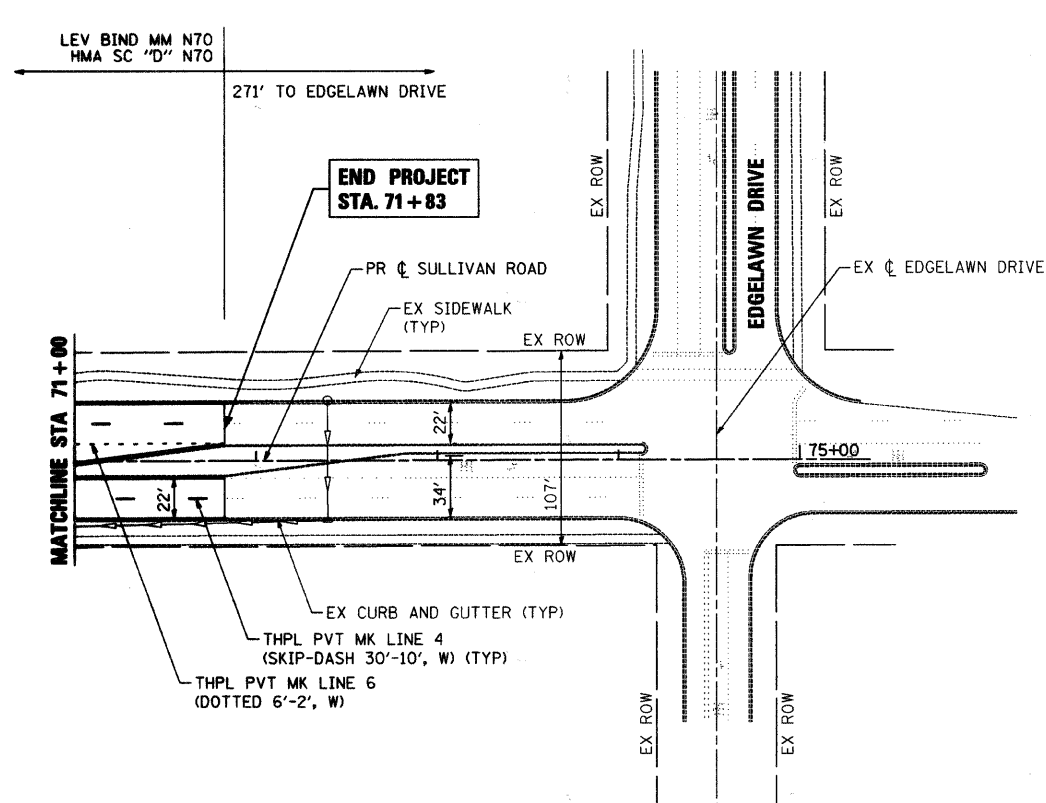
**LEGEND**

 HOT-MIX ASPHALT SURFACE REMOVAL, BUTT JOINT



EXISTING

PROPOSED



**SCALE IN FEET**

50 0 50 100



COMPANY NAME: SEC Group, Inc.  
 PROJECT: Sullivan Road  
 CLIENT: City of Aurora  
 DATE PLOTTED: 12/20/2010 09:28:35 AM  
 FILE NAME: 06100291-plan-04.dgn  
 PLOT DRIVER: McHenry-1050-plotter-AS.IS.plt  
 PEN TABLE: STANDARD-TRANS.TBL

**SEC Group, Inc.**  
 4000 West Higgins Road  
 Suite 100  
 Chicago, IL 60644  
 Phone: (773) 399-1100  
 Fax: (773) 399-1101  
 www.secgroup.com

USER NAME = JStrzel	DESIGNED - JJS	REVISED -
FILE NAME = 06100291-plan-04.dgn	DRAWN - SMP	REVISED -
PLOT SCALE = 1"=50'	CHECKED - AC	REVISED -
PLOT DATE = 12/20/2010	DATE - 12/20/10	REVISED -

**CITY OF AURORA**

**SULLIVAN ROAD ROADWAY PLANS**

SCALE: 1"=50' SHEET NO. 4 OF 4 SHEETS STA. 71+00 TO STA. 71+83

F.A. RTE. 1502	SECTION 10-00291-00-RS	COUNTY KANE	TOTAL SHEETS 15	SHEET NO. 8
FED. ROAD DIST. NO.		ILLINOIS FED. AID PROJECT		
CONTRACT NO. 63543				