


PLAN	DESIGNED	DATE
	CHECKED	
NOTE BOOK NO.	PLOTTED	
	FILE NAME	


PROFILE	DESIGNED	DATE
	CHECKED	
NOTE BOOK B.M. NOTED	PLOTTED	
	FILE NAME	

NOTES:

- CONTRACTOR MUST MAINTAIN ACCESS TO PROPERTIES AT ALL TIMES.

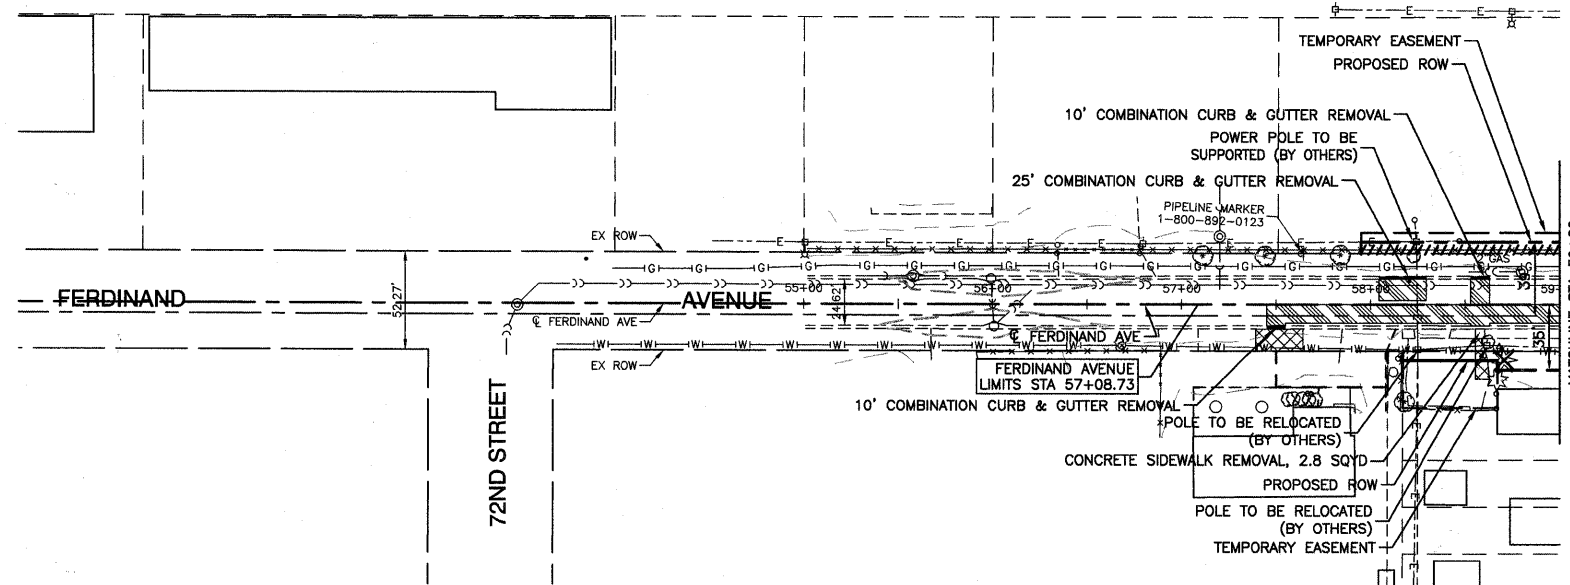

EXISTING CONDITIONS

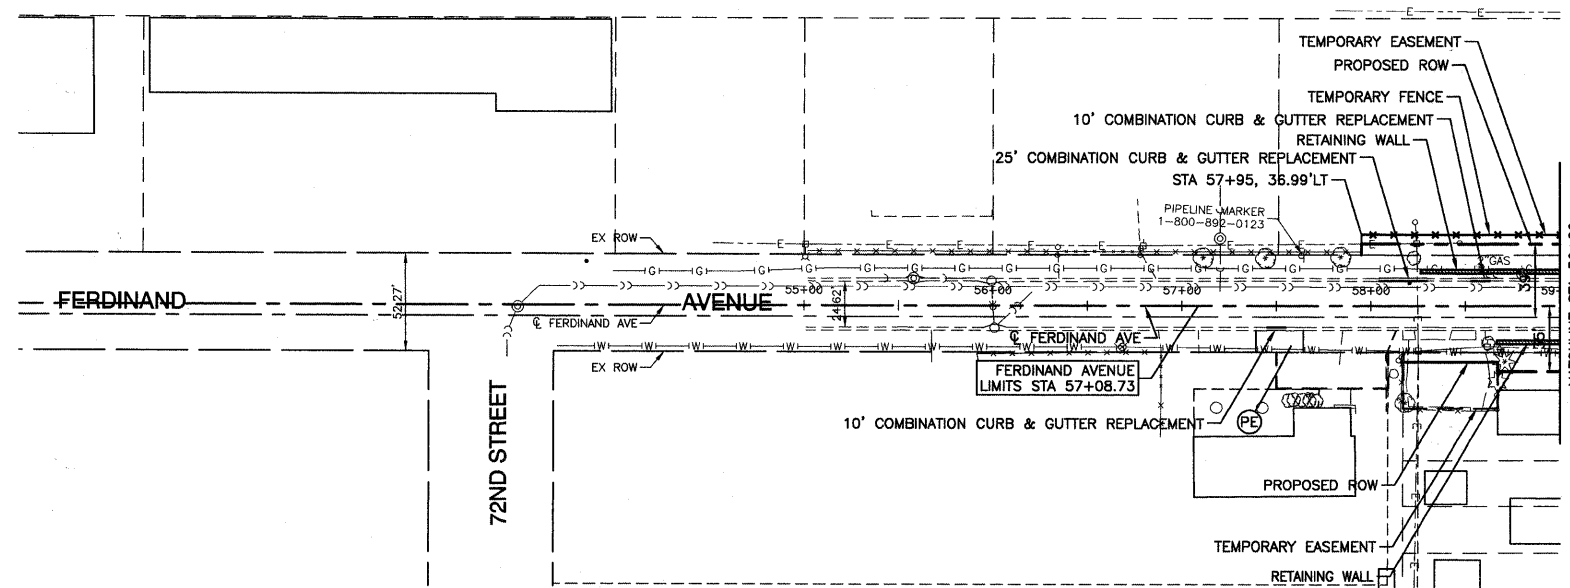

PROPOSED IMPROVEMENT

LEGEND

- DRIVEWAY PAVEMENT REMOVAL
- CONCRETE SIDEWALK REMOVAL
- PAVEMENT PATCHING
- PAVEMENT REMOVAL
- SUB-BASE GRANULAR MATERIAL TYPE B, 4" AND HOT-MIX ASPHALT PAVEMENT (FULL DEPTH), 12"
- HOT-MIX ASPHALT DRIVEWAY PAVEMENT; 6" HOT-MIX ASPHALT SURFACE COURSE, MIX "C", N50(L-9.5mm); 2" HOT-MIX ASPHALT BINDER COURSE, IL-19.0, N50; 4"

BENCH MARK: BW249

SQUARE CUT ON N CONC BASE OF RR SIGNAL  
MAST ARM BASE ON S ROW OF 71ST STREET  
1/2 MILE WEST OF HARLEM AVENUE  
ELEVATION=620.57

FILE NAME = 09053-PLPR-01 - EX03

USER NAME =	DESIGNED -- PKB	REVISED -- REL - 01-14-11
PLOT SCALE =	CHECKED -- PKB	REVISED --
PLOT DATE = 12/23/10	DRAWN -- PS	REVISED --
	CHECKED -- AG	REVISED --

STATE OF ILLINOIS  
DEPARTMENT OF TRANSPORTATION

71ST STREET

UTILITY RELOCATION INTERIM ROADWAY PLAN

SCALE: H 1"=50' V 1"=5' SHEET NO. 21 OF 209 SHEETS STA. 57+08.73 TO STA. 59+00

F.A.U. RTE.	SECTION	COUNTY	TOTAL SHEETS	SHEET NO.
1537	06-00050-00-GS	COOK	209	21
CONTRACT NO. 63556				
FED. ROAD DIST. NO. 1 ILLINOIS FED. AID PROJECT CRE-9003(709)				