

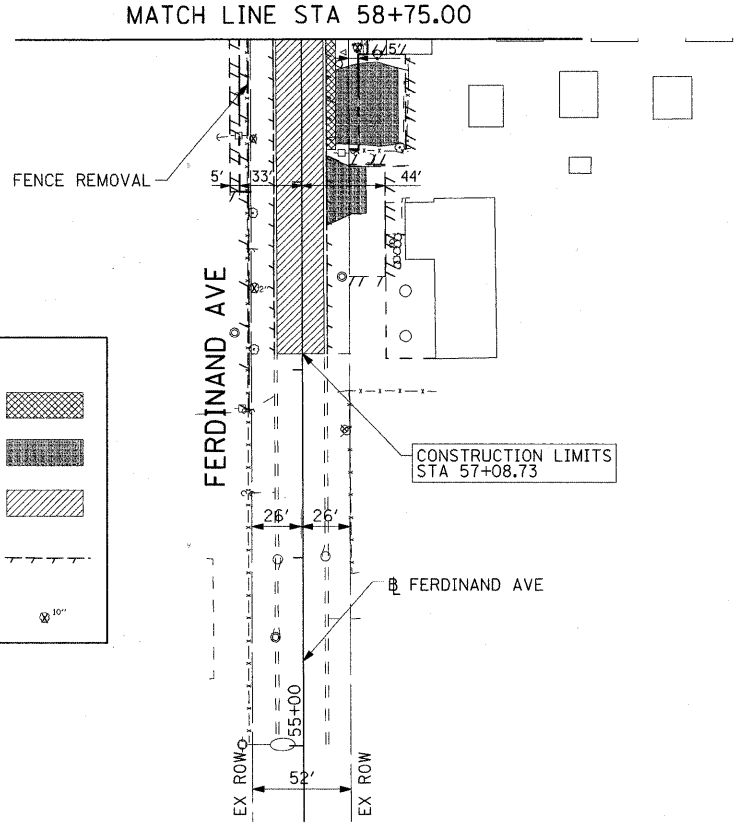


REMOVALS LEGEND

SIDEWALK REMOVAL (44000600)	
ENTRANCE REMOVAL (44000200)	
PAVEMENT REMOVAL (44000100)	
LINEAR REMOVAL	
TREE REMOVAL WITH SIZE	

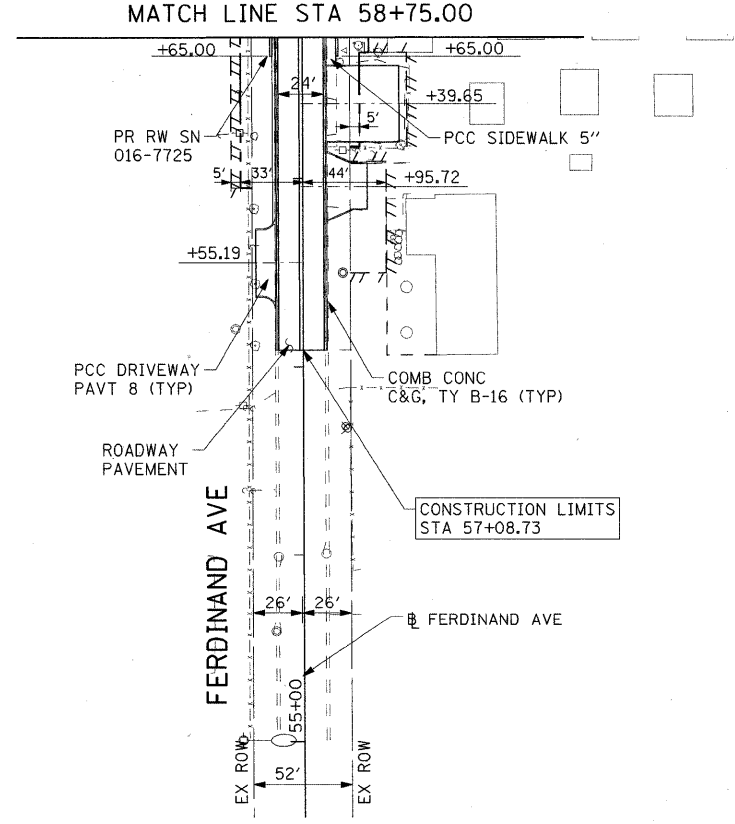

EXISTING CONDITIONS AND REMOVAL

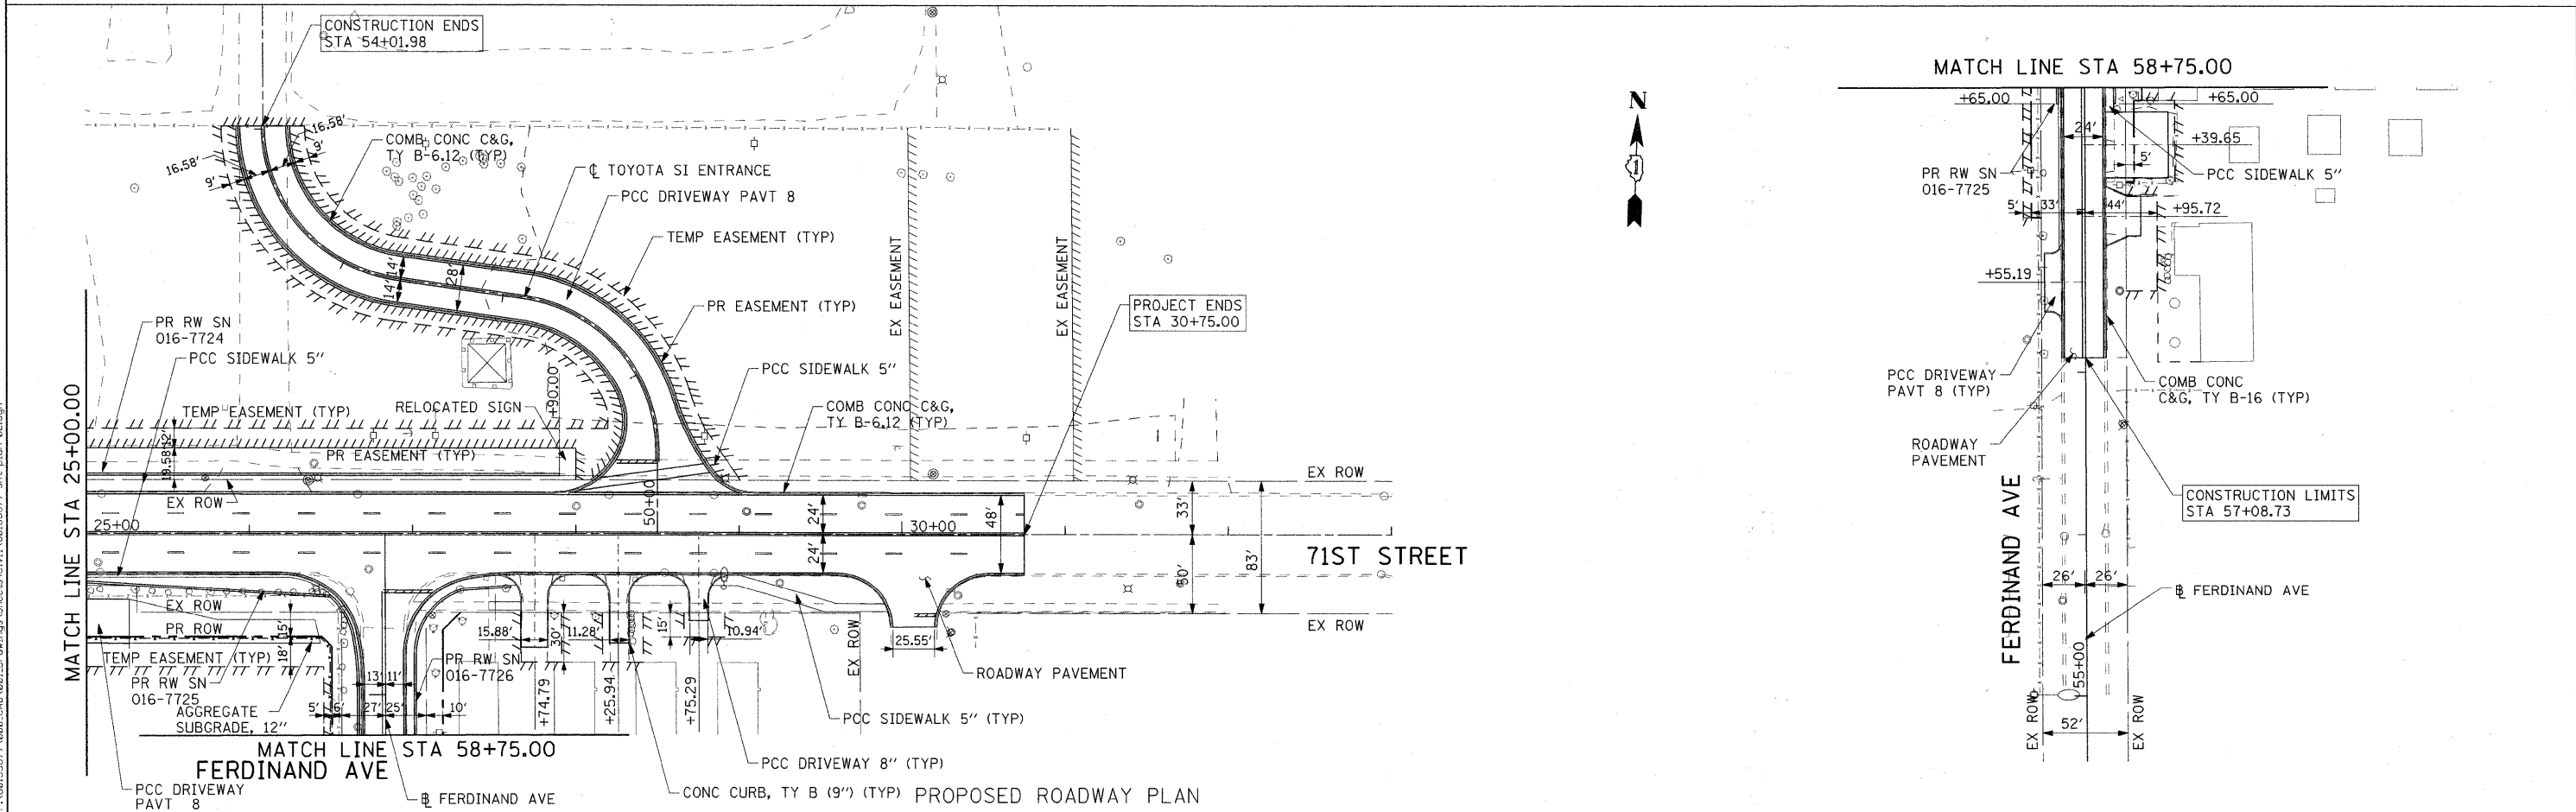

FILE NAME = P:\60155977\080_CAD\01_Drwrng\Shrsts\Civil\158155977-apt-plan-02.dgn



USER NAME = manuj	DESIGNED - NJH	REVISED -
PLOT SCALE = 50.000' / IN.	DRAWN - NJH	REVISED -
PLOT DATE = 1/28/2011	CHECKED - TJW	REVISED -
	DATE - JANUARY 7, 2010	REVISED -

**STATE OF ILLINOIS
DEPARTMENT OF TRANSPORTATION**

**ROADWAY PLAN
71ST STREET AND FERDINAND AVENUE**

SCALE: 1"=50' SHEET NO. 2 OF 2 SHEETS STA 25+00.00 TO STA 30+75.00

F.A.U. RTE.	SECTION	COUNTY	TOTAL SHEETS	SHEET NO.
1537	06-00050-00-GS	COOK	209	23
CONTRACT NO. 63556				
FED. ROAD DIST. NO. 1 ILLINOIS FED. AID PROJECT CRE-9003(709)				