



PLAN	DATE
NO.	
BY	
DATE	
DESIGNED	
CHECKED	
DATE	
BY	
DATE	
NO.	
BY	
DATE	

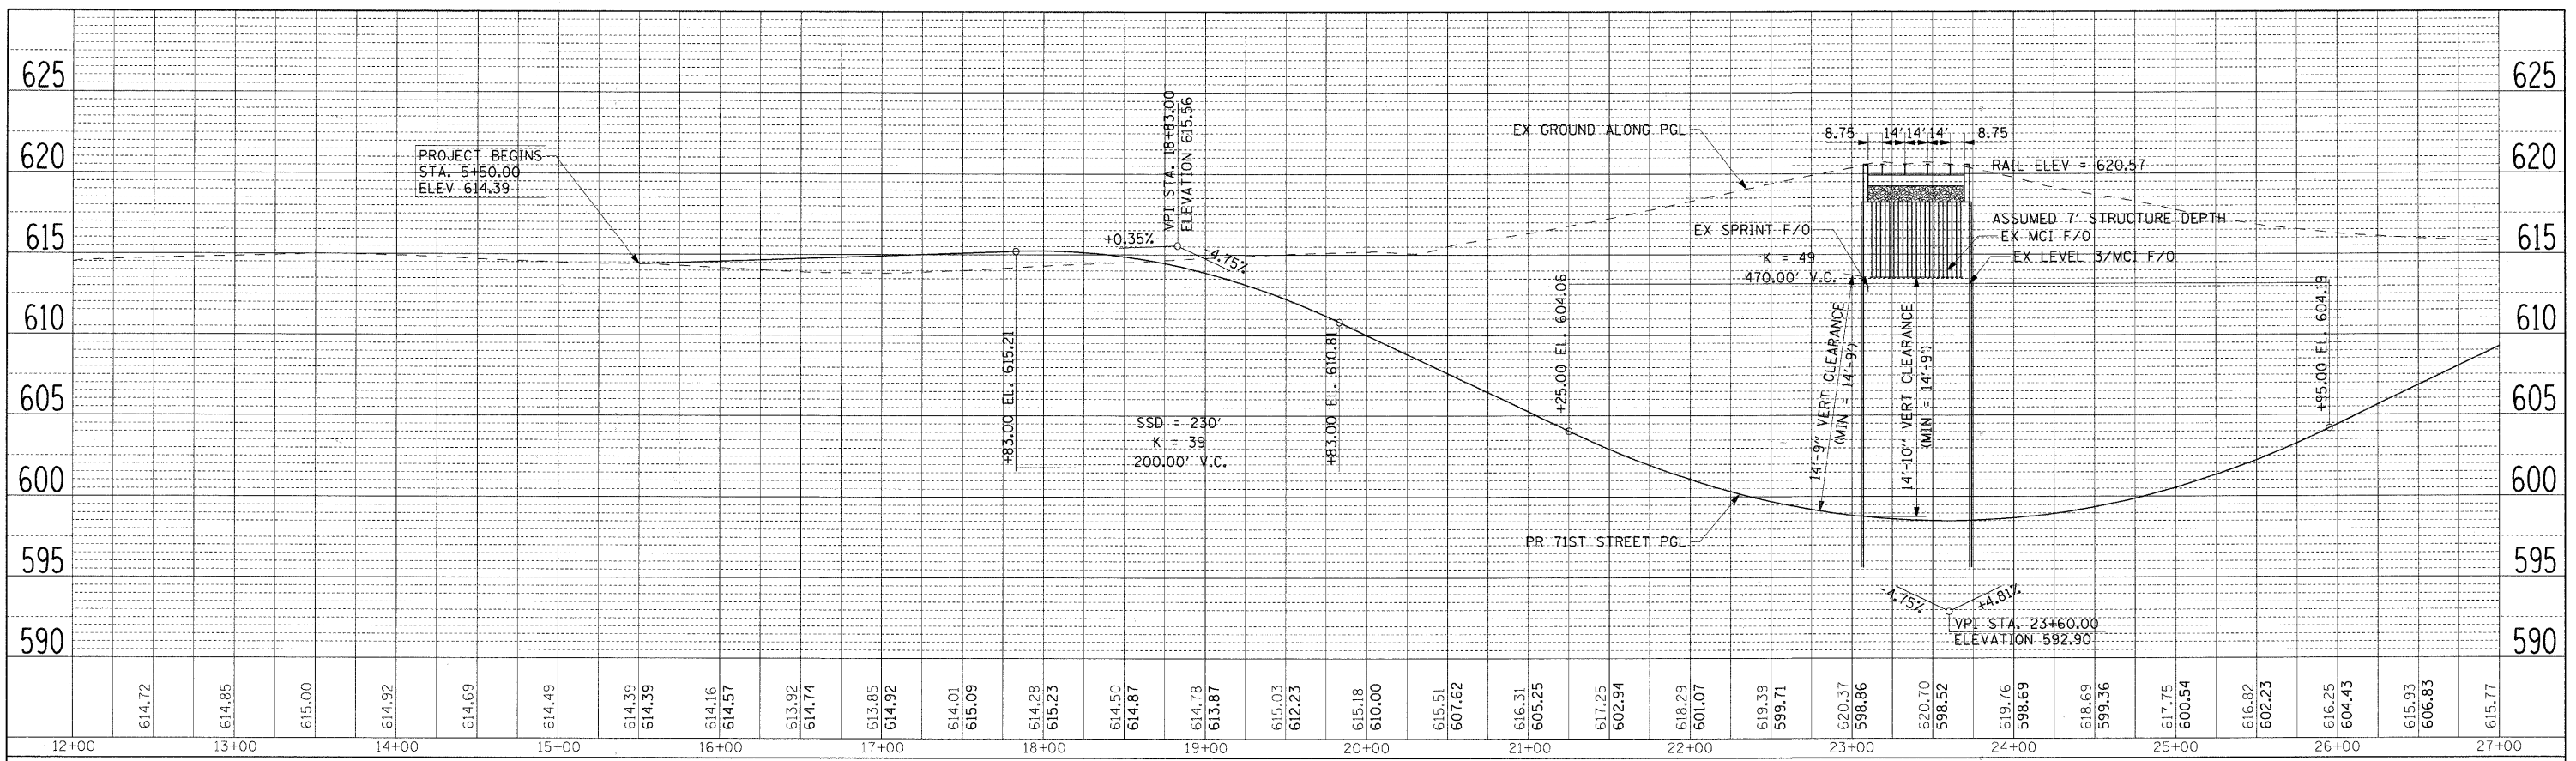

PROFILE	DATE
NO.	
BY	
DATE	
DESIGNED	
CHECKED	
DATE	
BY	
DATE	
NO.	
BY	
DATE	

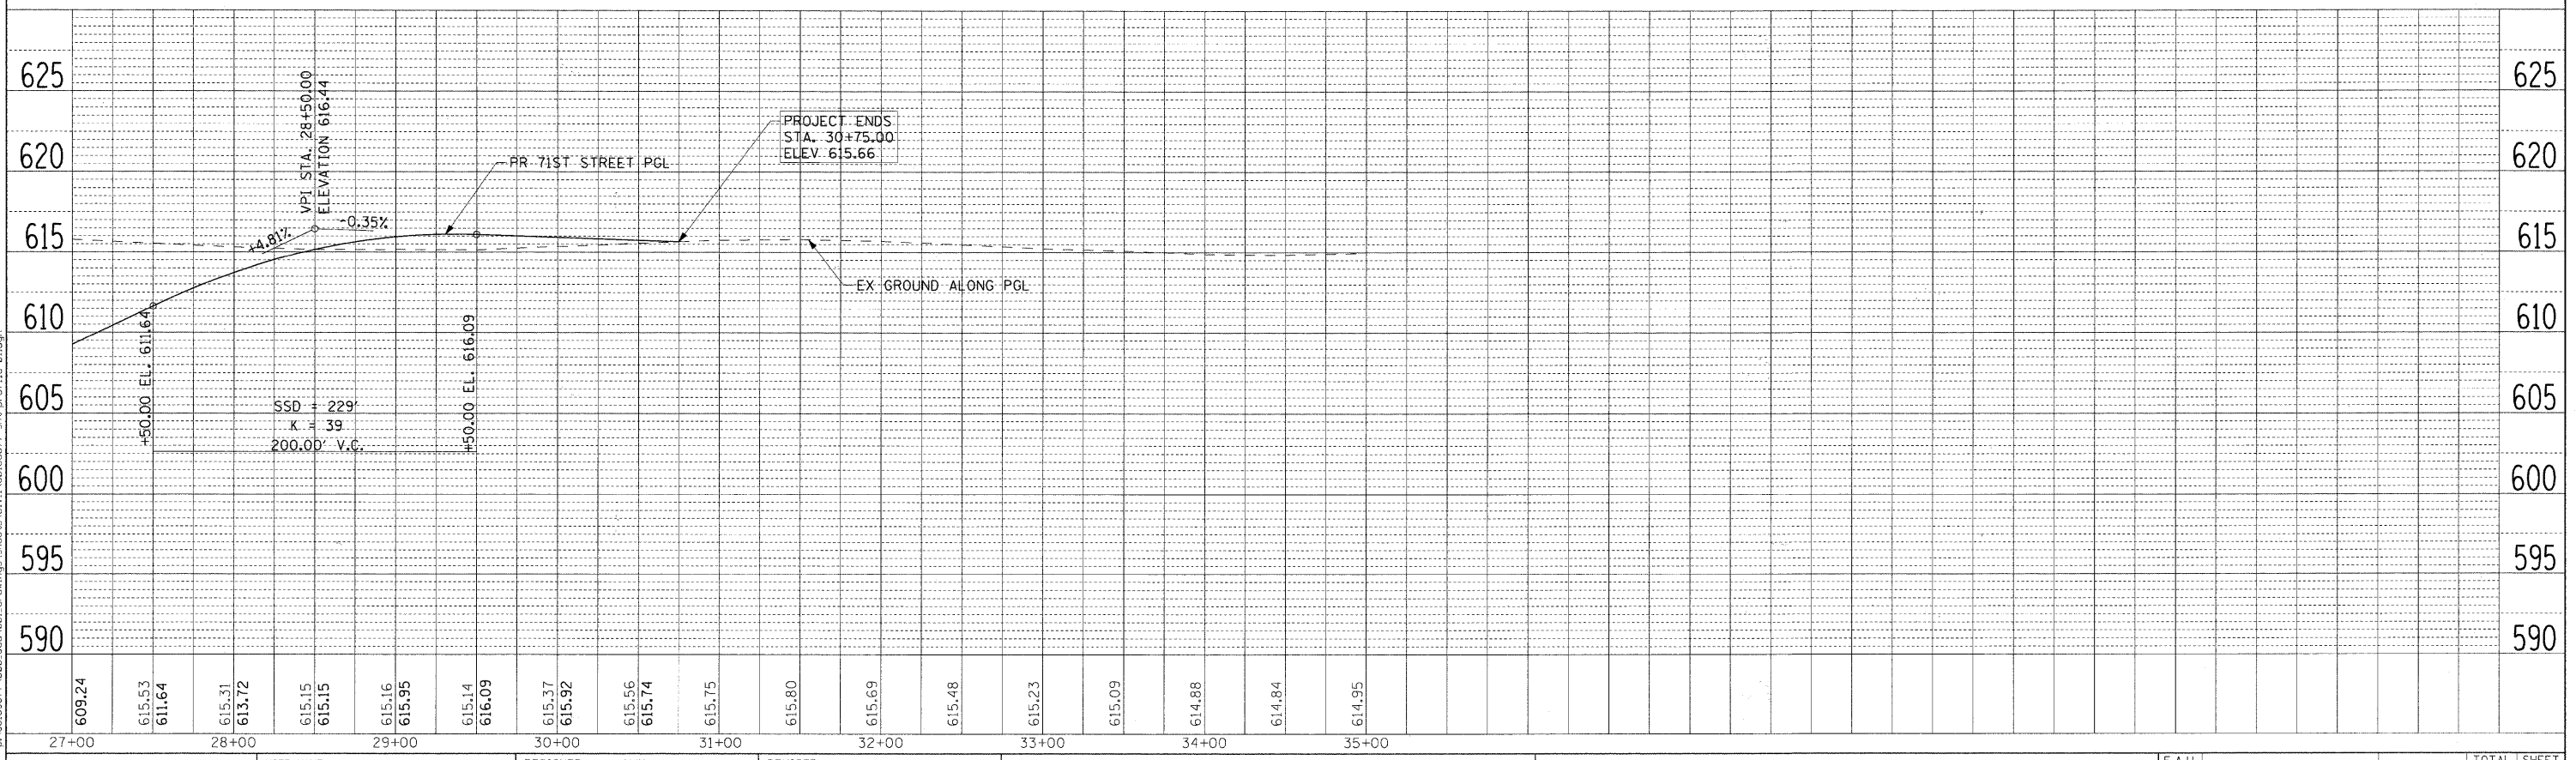

USER NAME = merrj	DESIGNED - NJH	REVISED -
PLOT SCALE = 50.000' / IN.	DRAWN - NJH	REVISED -
PLOT DATE = 1/6/2011	CHECKED - TJW	REVISED -
	DATE - JANUARY 7, 2010	REVISED -

**STATE OF ILLINOIS
DEPARTMENT OF TRANSPORTATION**

**ROADWAY PROFILE
71ST STREET**

SCALE: H=50; V=5 SHEET NO. 1 OF 2 SHEETS STA. 15+50.00 TO STA. 30+75.00

F.A.U. RTE.	SECTION	COUNTY	TOTAL SHEETS	SHEET NO.
1537	06-00050-00-GS	COOK	209	24
CONTRACT NO. 63556				
FED. ROAD DIST. NO. 1 ILLINOIS FED. AID PROJECT CRE-90037091				

FILE NAME = p:\0615977\020_ssd\001_drawing\sheet\civil\0615977\prf\1a-01.dgn