
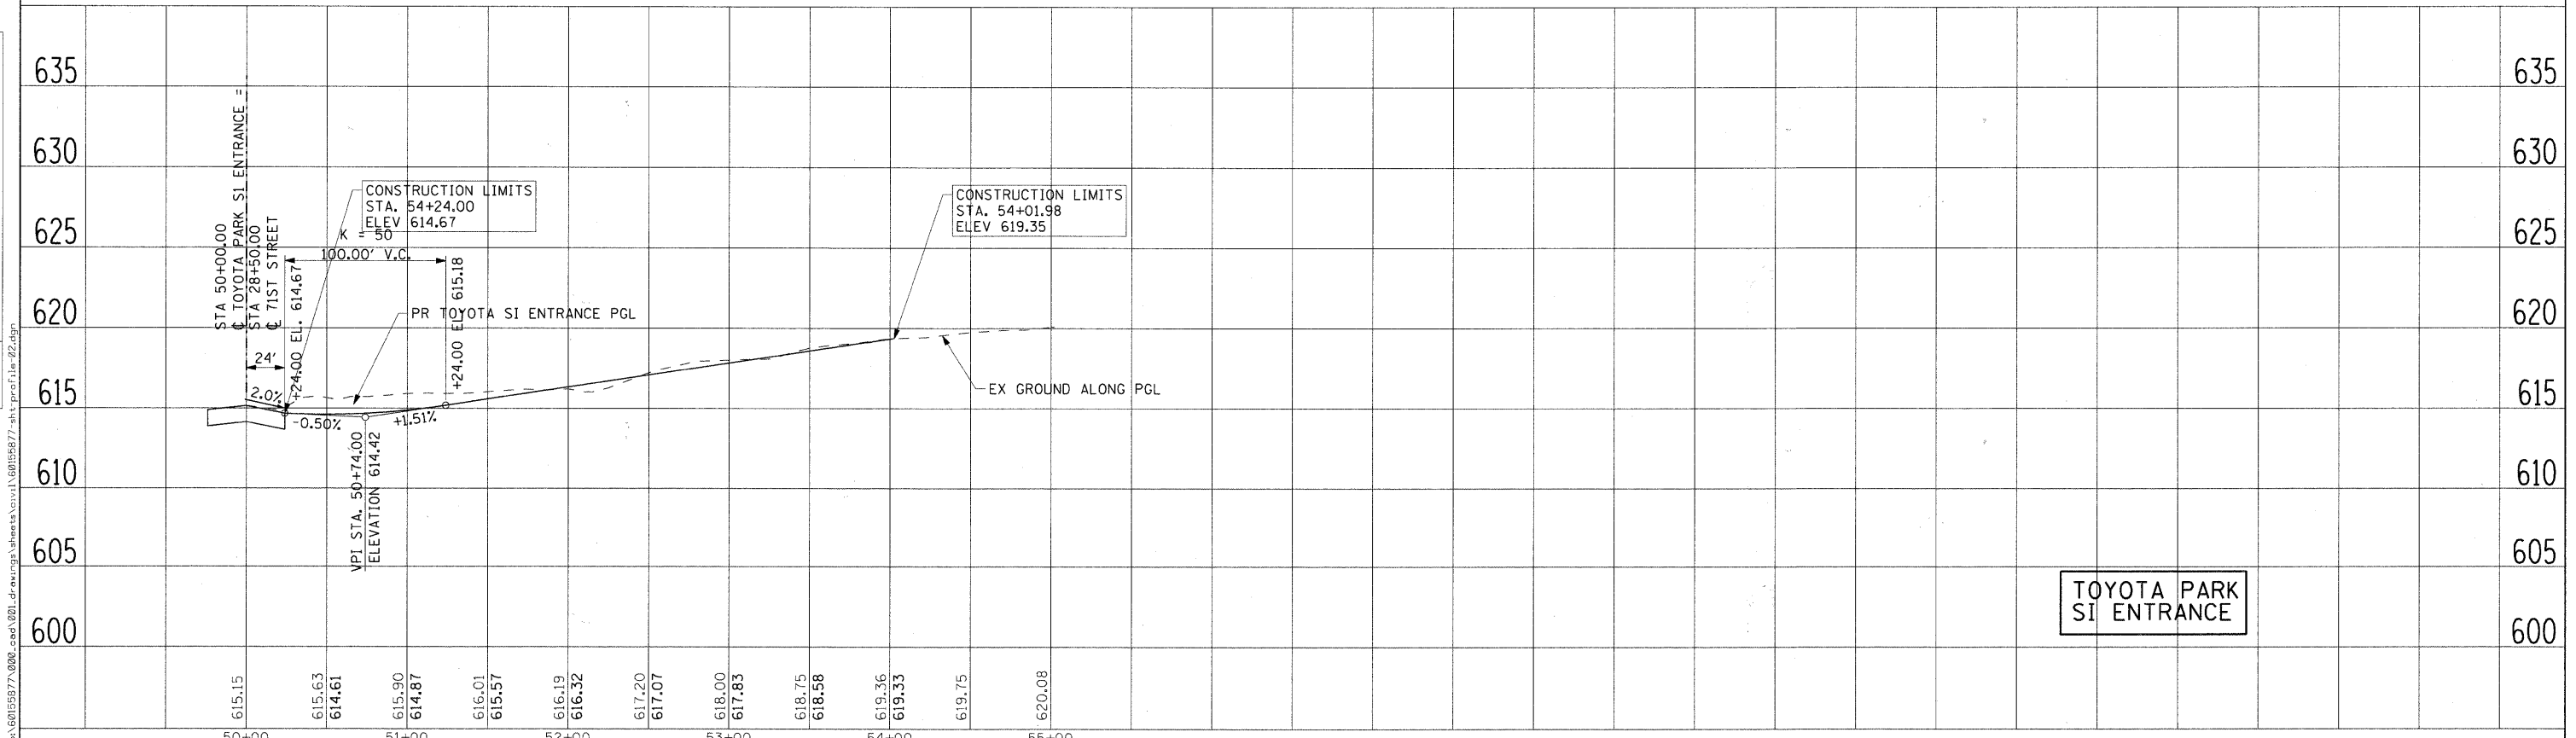


PLAN SURVEYED BY DATE  
 ALIGNED CHECKED  
 RT. OF WAY CHECKED  
 NOTE BOOK NO.  
 PLOT FILE NAME

PROFILE SURVEYED BY DATE  
 GRADES CHECKED  
 (S.M. NO. 1)  
 STRUCTURE NOTATIONS CHECKED  
 NOTE BOOK NO.  
 PLOT FILE NAME

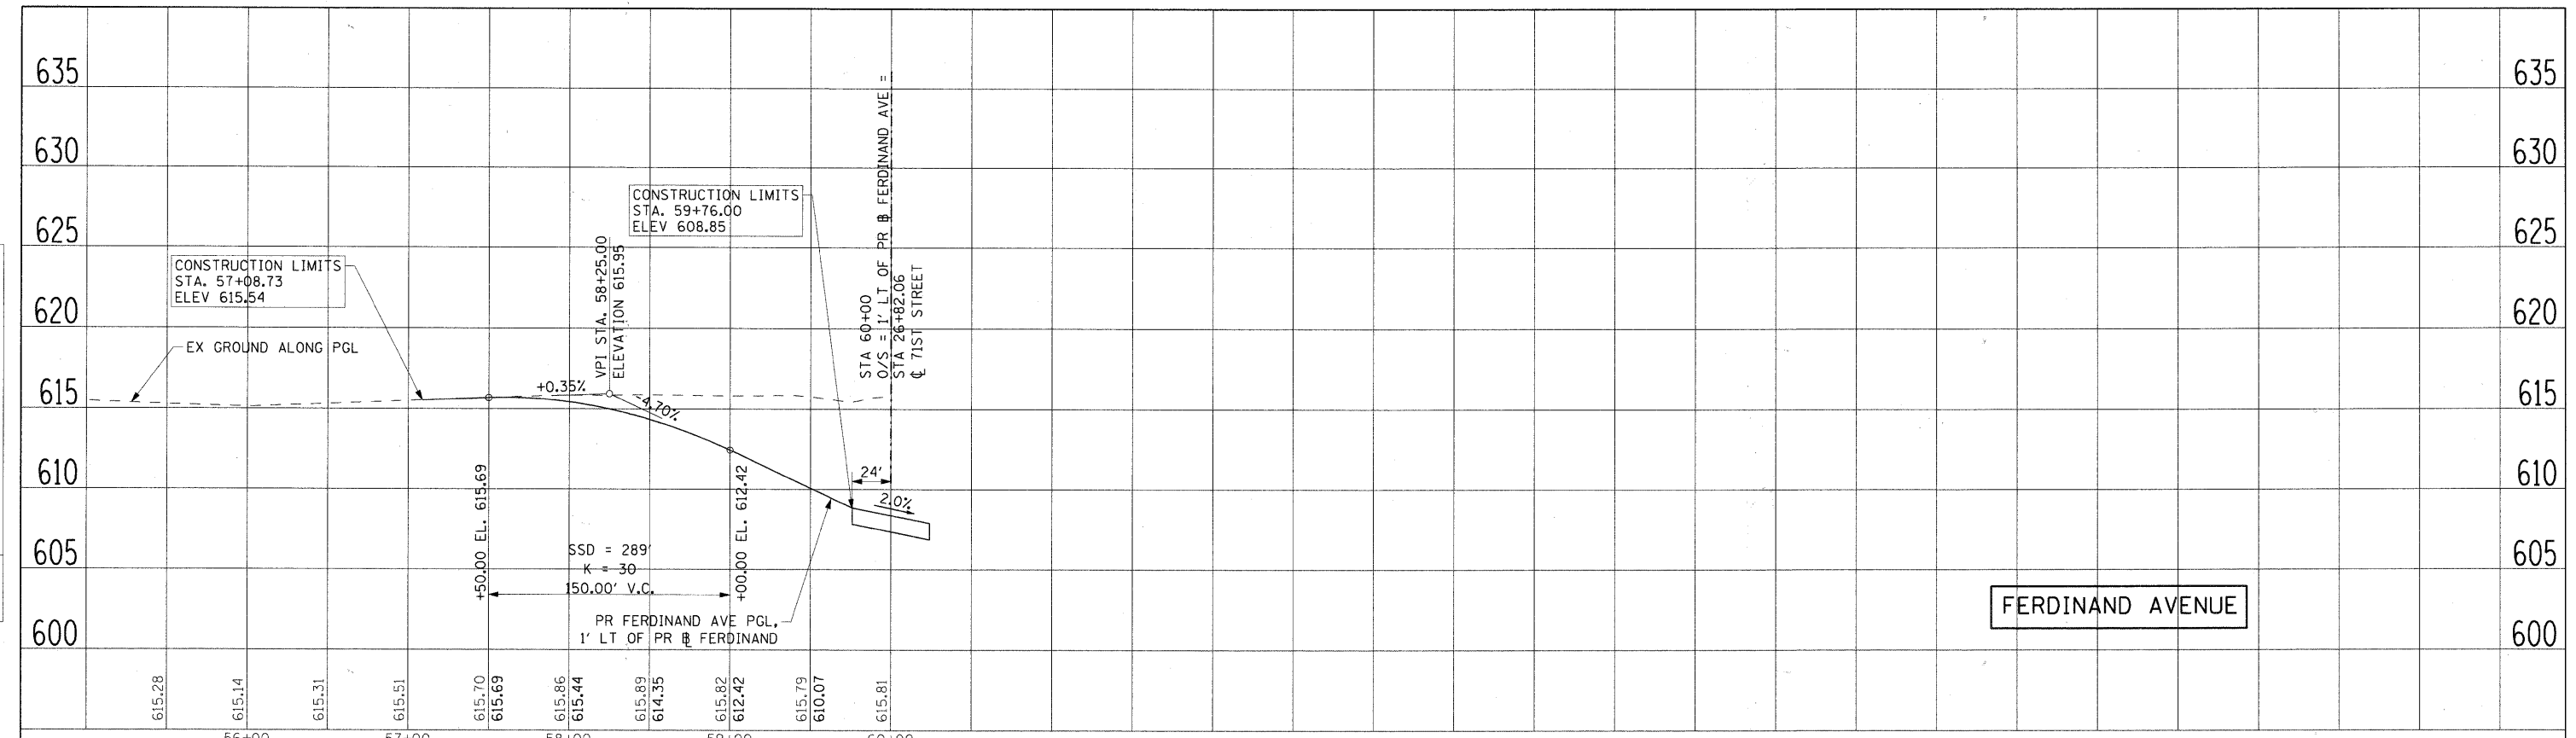

<b>AECOM</b>	USER NAME = menny	DESIGNED = NJH	REVISED =
	PLOT SCALE = 50.000' / IN.	DRAWN = NJH	REVISED =
	PLOT DATE = 1/6/2011	CHECKED = TJW	REVISED =
		DATE = JANUARY 7, 2010	REVISED =

<b>STATE OF ILLINOIS DEPARTMENT OF TRANSPORTATION</b>		<b>ROADWAY PROFILE FERDINAND AVENUE AND TOYOTA PARK SI ENTRANCE</b>	
SCALE: H=50; V=5	SHEET NO. 2 OF 2 SHEETS	STA. TO STA.	

F.A.U. RTE. 1537	SECTION 06-00050-00-GS	COUNTY COOK	TOTAL SHEETS 209	SHEET NO. 25
FED. ROAD DIST. NO. 1		ILLINOIS FED. AID PROJECT CRE-9003(709)		

FILE NAME = p:\6015577\000\_cad\02\Drawings\shes\shes\01\60155877\_sht:profile-02.dgn