

GENERAL NOTES:





DURING THE SHUTDOWN OF FERDINAND AVE, COVER AND/OR REMOVE ALL SIGNAGE THAT IS IN CONFLICT WITH STAGED SHUTDOWN TRAFFIC PATTERNS.


WORK THIS SHEET WITH SHEET NO. 28 DURING THE CLOSURE OF 71ST STREET. ADJUST THE ADVANCE WARNING SIGNAGE LOCATIONS AS DIRECTED BY THE ENGINEER.

THIS PLAN SHALL SERVE AS A GUIDE FOR SAFE DIVERSION OF LOCAL TRAFFIC DURING EXECUTION OF THIS CONTRACT. THE CONTRACTOR MAY IMPROVE OR MODIFY THIS PLAN FOR THEIR CONSTRUCTION NEEDS, BUT NOT AT THE EXPENSE OF PUBLIC SAFETY OR CONVENIENCE.

ANY CONTRACTOR-PROPOSED ALTERATIONS TO THIS PLAN SHALL BE SUBMITTED FOR THE WRITTEN APPROVAL OF THE ENGINEER.

LEGEND

-  TYPE III BARRICADE
-  SIGN
-  CONSTRUCTION AREA CLOSED TO TRAFFIC
-  DIRECTION OF TEMPORARY TRAFFIC DETOUR

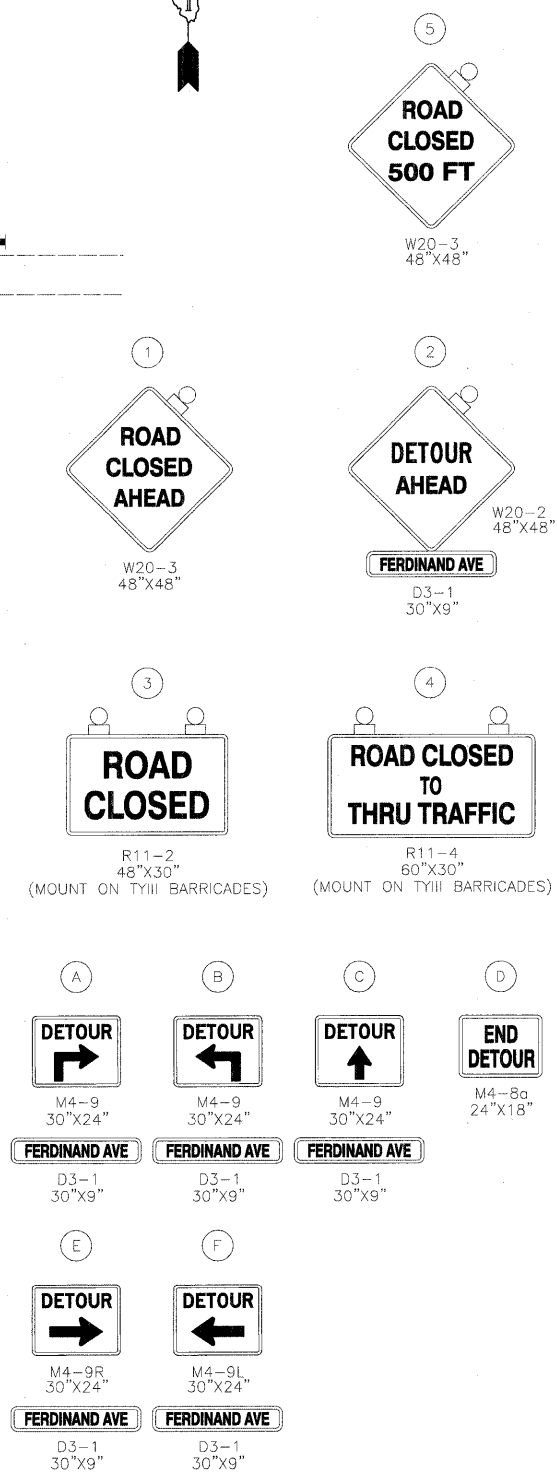

FILE NAME = p:\a\0155677\000_cad\001_drawing\sheet\civil\158105877\sheet-detour-01.dgn



USER NAME = marnj	DESIGNED - JWM	REVISED -
PLOT SCALE = 200.000' / IN.	DRAWN - JWM	REVISED -
PLOT DATE = 1/6/2011	CHECKED - TJW	REVISED -
DATE - JANUARY 7, 2010	REVISED -	

**STATE OF ILLINOIS
DEPARTMENT OF TRANSPORTATION**

DETOUR PLAN - FERDINAND AVE

SCALE: 1"=200' SHEET NO. 1 OF 2 SHEETS STA. TO STA.

F.A.U. RTE.	SECTION	COUNTY	TOTAL SHEETS	SHEET NO.
1537	06-00050-00-GS	COOK	209	27
CONTRACT NO. 63556				
FED. ROAD DIST. NO. 1 ILLINOIS FED. AID PROJECT CRE-9003(709)				