



FILE NAME = P:\60155577\000\_CAD\001\_Drawing\Sheet\60155577-ah-ts-staging-B1.dwg

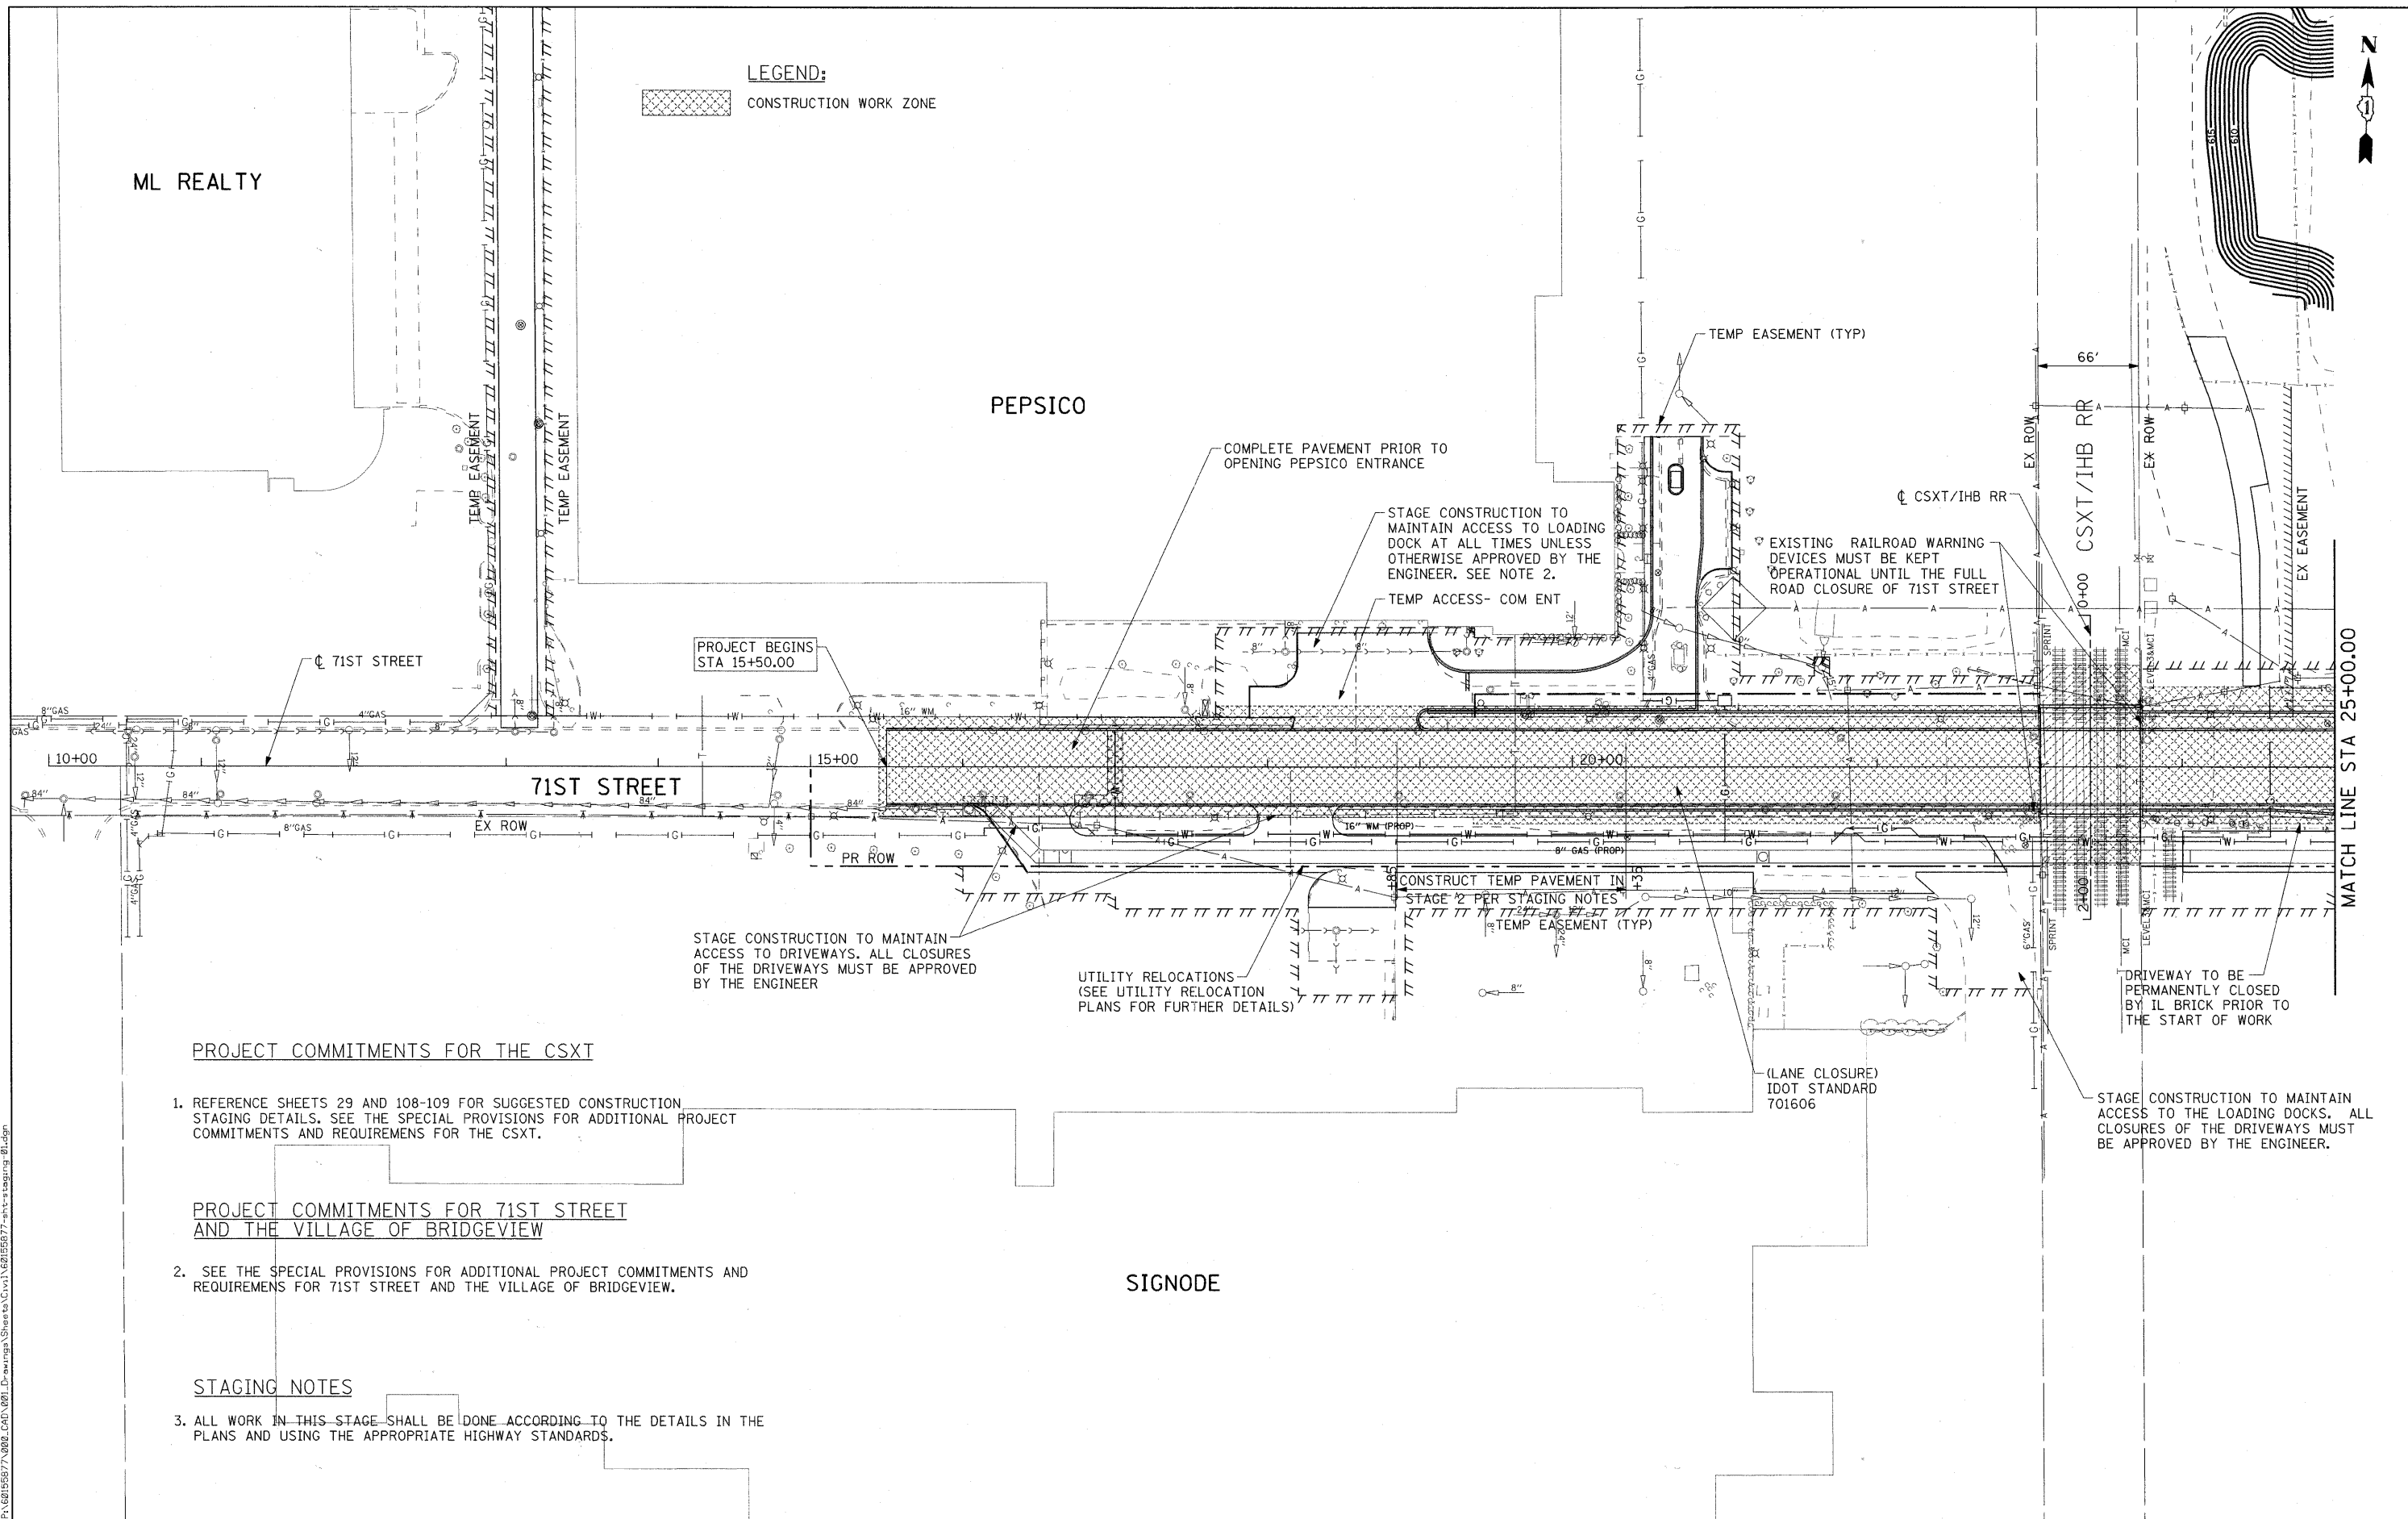

**LEGEND:**  
 CONSTRUCTION WORK ZONE

ML REALTY

PEPSICO

SIGNODE

**PROJECT COMMITMENTS FOR THE CSXT**

1. REFERENCE SHEETS 29 AND 108-109 FOR SUGGESTED CONSTRUCTION STAGING DETAILS. SEE THE SPECIAL PROVISIONS FOR ADDITIONAL PROJECT COMMITMENTS AND REQUIREMENTS FOR THE CSXT.

**PROJECT COMMITMENTS FOR 71ST STREET AND THE VILLAGE OF BRIDGEVIEW**

2. SEE THE SPECIAL PROVISIONS FOR ADDITIONAL PROJECT COMMITMENTS AND REQUIREMENTS FOR 71ST STREET AND THE VILLAGE OF BRIDGEVIEW.

**STAGING NOTES**

3. ALL WORK IN THIS STAGE SHALL BE DONE ACCORDING TO THE DETAILS IN THE PLANS AND USING THE APPROPRIATE HIGHWAY STANDARDS.



USER NAME = manuj	DESIGNED - TJW	REVISED -
PLOT SCALE = 50,000' / IN.	DRAWN - JWM	REVISED -
PLOT DATE = 1/20/2011	CHECKED - TJW	REVISED -
	DATE - JANUARY 7, 2010	REVISED -

**STATE OF ILLINOIS  
 DEPARTMENT OF TRANSPORTATION**

**WORK ZONE AND STAGING REQUIREMENTS PLAN -  
 71ST ST**

SCALE: 1"=50' SHEET NO. 1 OF 10 SHEETS STA 15+50.00 TO STA 25+00.00

F.A.U. RTE.	SECTION	COUNTY	TOTAL SHEETS	SHEET NO.
1537	06-00050-00-G5	COOK	209	32
CONTRACT NO. 63556				

FED. ROAD DIST. NO. 1 ILLINOIS FED. AID PROJECT CRE-9003709