



FILE NAME = P:\60156977\000_CAD\001\Drawings\Sheet\Civil\60156977_sht-staging-02.dgn

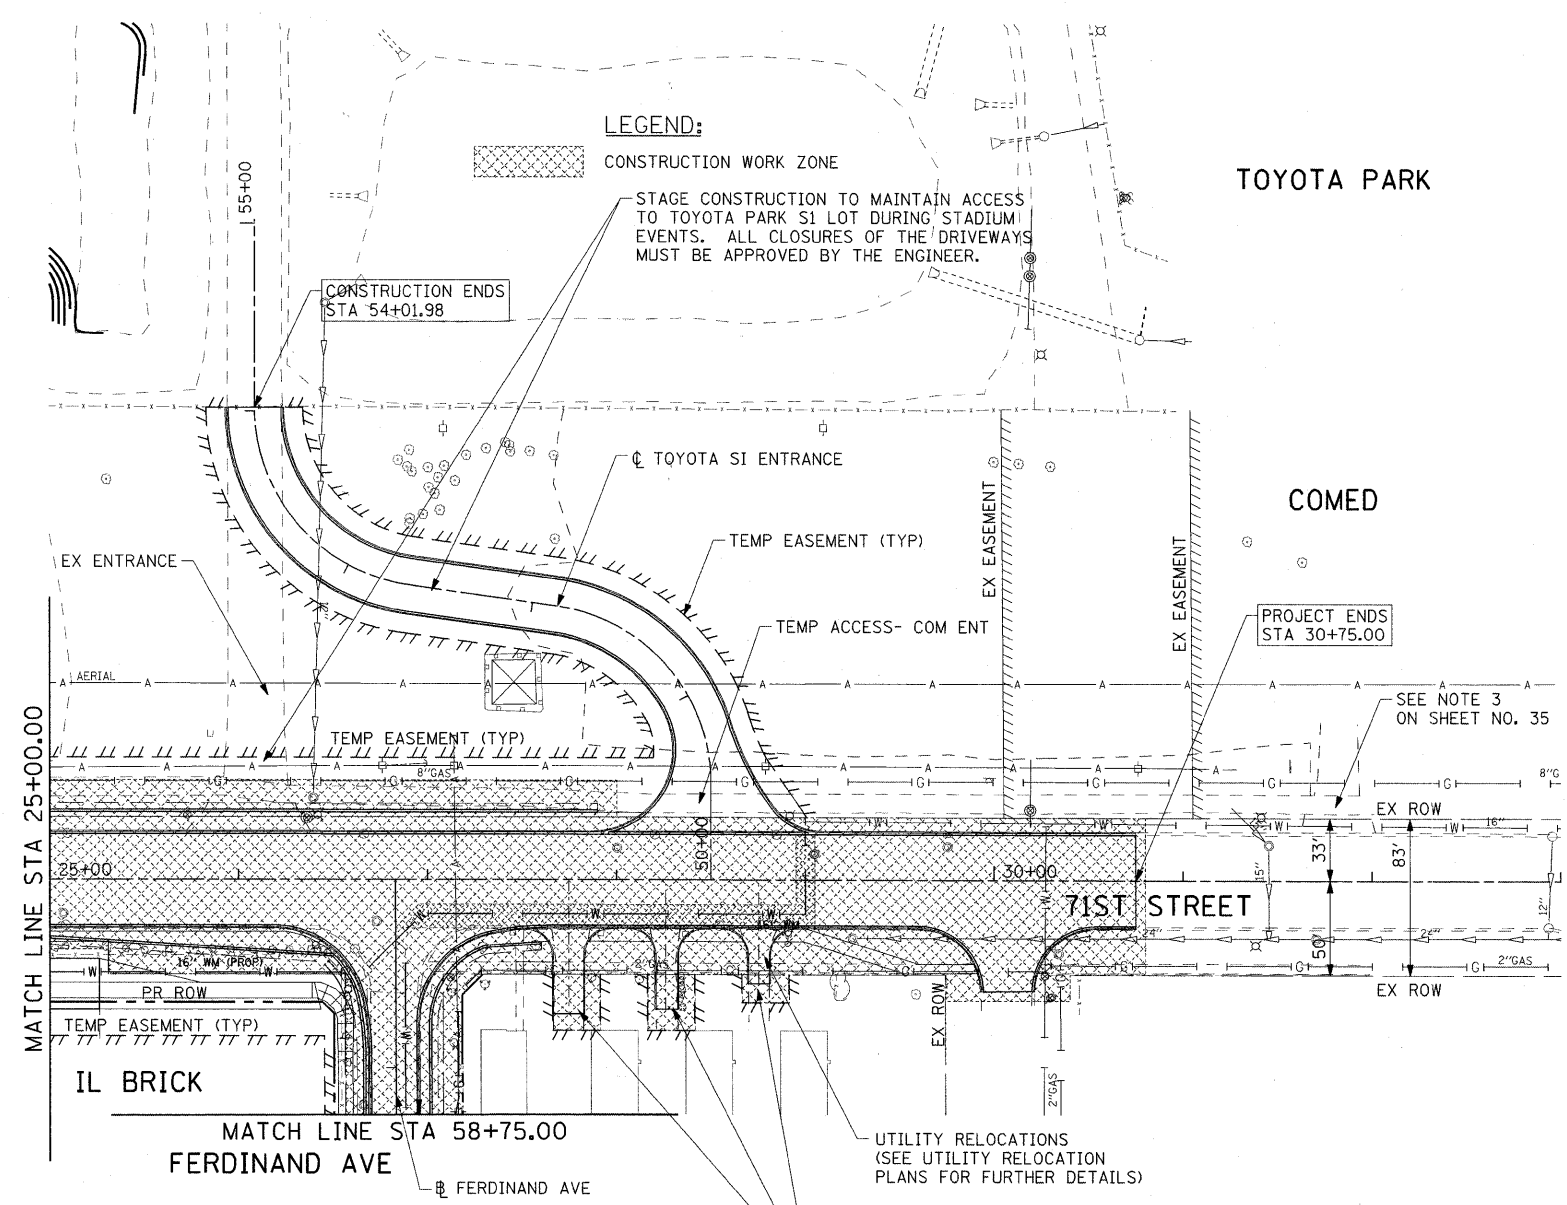

STAGING NOTE:
 1. FOR DRIVEWAY CLOSURES, PROVIDE TEMPORARY PARKING FOR THE IMPACTED PROPERTIES AT A LOCATION APPROVED BY THE ENGINEER. SPOTS MUST BE WITHIN 500 FEET OF THE PROPERTY.

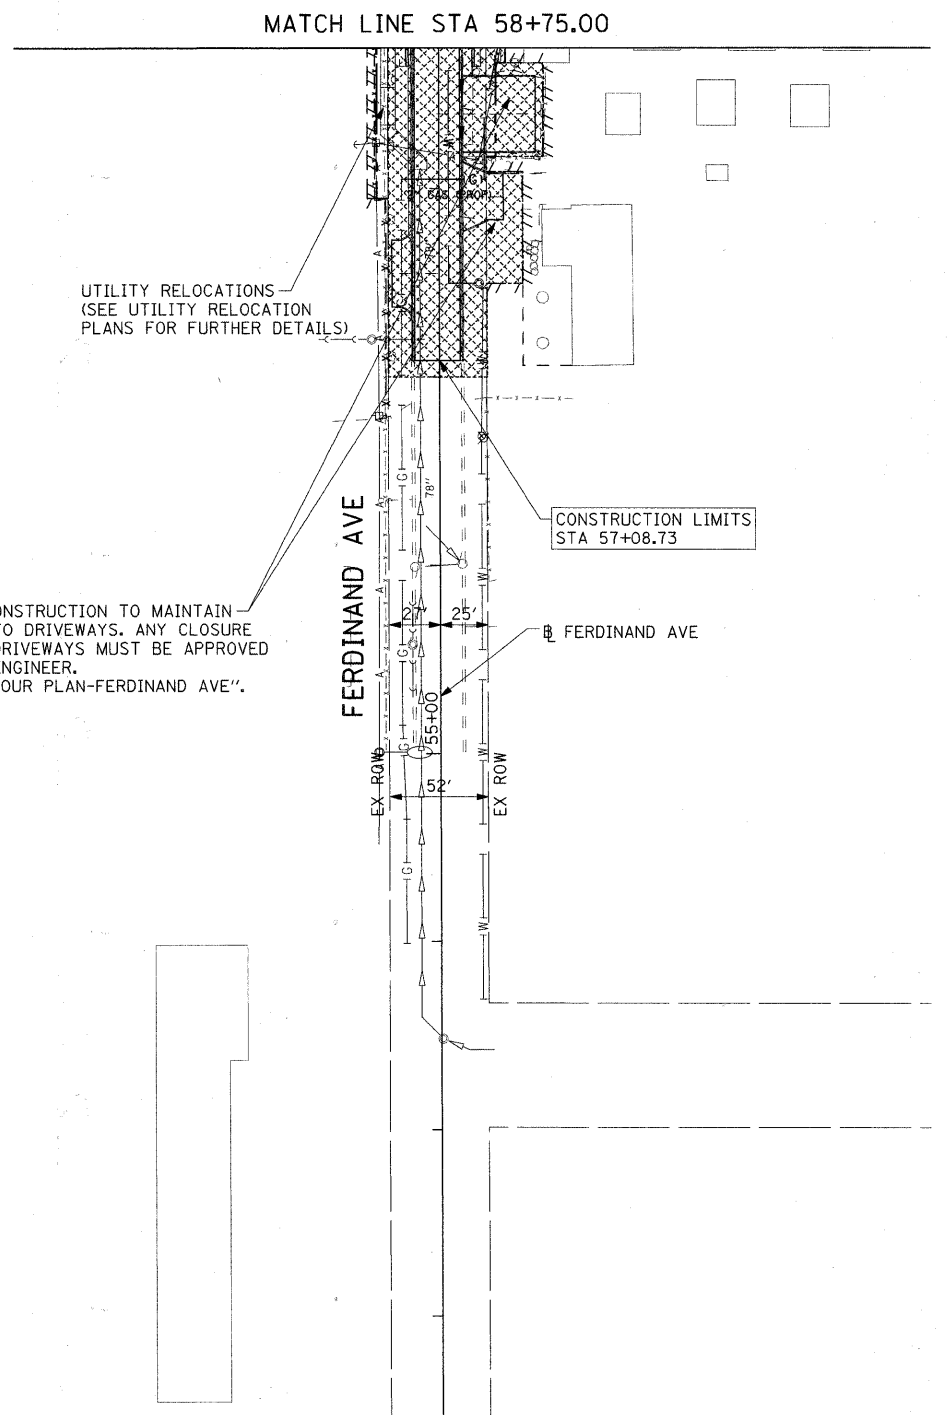

SUGGESTED 71ST ST AND FERDINAND AVE CONSTRUCTION AND TRAFFIC CONTROL



| | | |
|----------------------------|------------------------|-----------|
| USER NAME = marnj | DESIGNED - TJW | REVISED - |
| PLOT SCALE = 50.000' / IN. | DRAWN - JWM | REVISED - |
| PLOT DATE = 1/20/2011 | CHECKED - TJW | REVISED - |
| | DATE - JANUARY 7, 2010 | REVISED - |

STATE OF ILLINOIS
 DEPARTMENT OF TRANSPORTATION

WORK ZONE AND STAGING REQUIREMENTS PLAN -
 71ST ST & FERDINAND AVE

SCALE: 1"=50' SHEET NO. 2 OF 10 SHEETS STA 25+00.00 TO STA 30+75.00

| F.A.U. RTE. | SECTION | COUNTY | TOTAL SHEETS | SHEET NO. |
|---|----------------|--------|--------------|-----------|
| 1537 | 06-00050-00-GS | COOK | 209 | 33 |
| CONTRACT NO. 63556 | | | | |
| FED. ROAD DIST. NO. 1 ILLINOIS FED. AID PROJECT CRE-9003(709) | | | | |