



PLAN SURVEYED BY DATE  
 ALIGNMENT CHECKED  
 PT. OF WAY CHECKED  
 NO. 000 FILE NAME

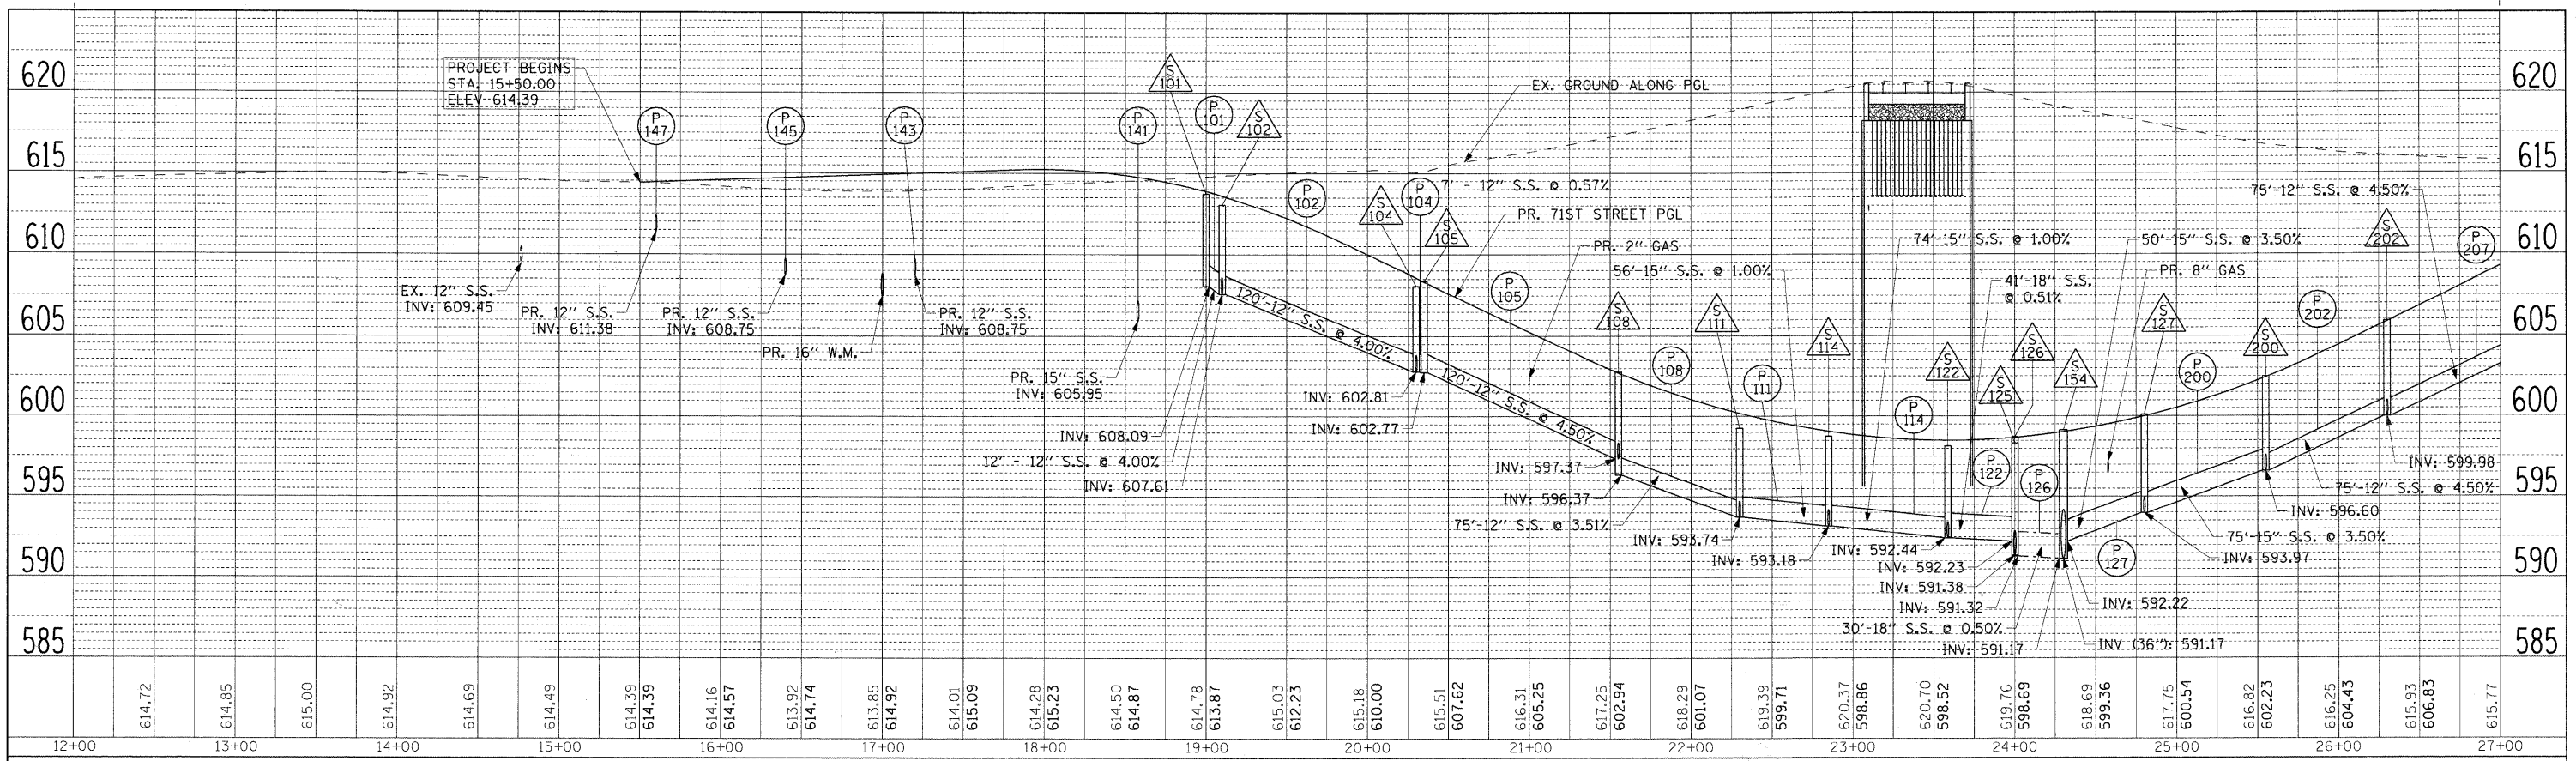

PROFILE SURVEYED BY DATE  
 GRADES CHECKED  
 B.M. NOTED  
 NO. 000 FILE NAME

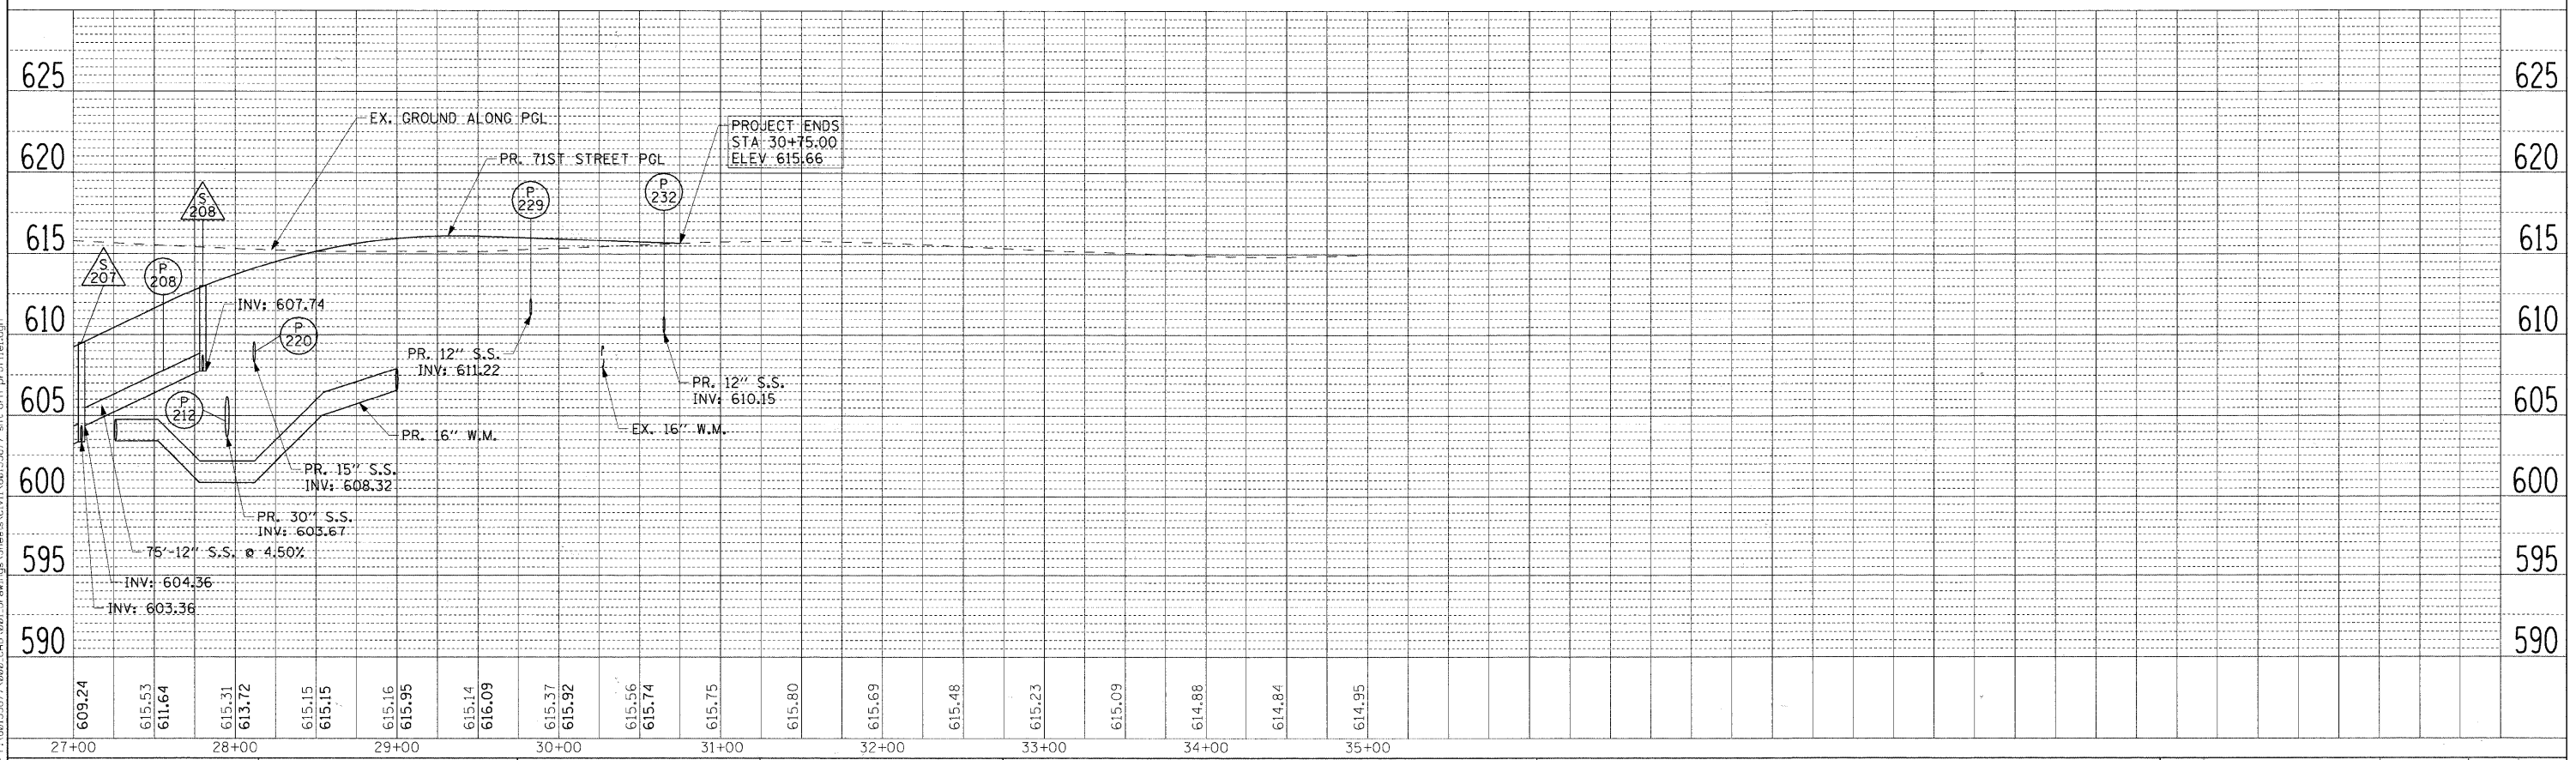

FILE NAME = F:\6155877\0802\_CADD\001\_Drawings\Sheets\Civil\6155877-ent-dm\_prof1.dwg



USER NAME = kukiokak	DESIGNED - KLK	REVISED -
PLOT SCALE = 50.000' / IN.	DRAWN - KLK	REVISED -
PLOT DATE = 12/22/2010	CHECKED - EEE	REVISED -
	DATE - DECEMBER 15, 2010	REVISED -

STATE OF ILLINOIS  
 DEPARTMENT OF TRANSPORTATION

DRAINAGE PROFILE  
 71ST STREET

SCALE: H=50; V=5 SHEET NO. 1 OF 2 SHEETS STA. 15+50.00 TO STA. 30+75.00

F.A.U. RTE.	SECTION	COUNTY	TOTAL SHEETS	SHEET NO.
1537	06-00050-00-GS	COOK	209	51
CONTRACT NO. 63556				
FED. ROAD DIST. NO. 1 ILLINOIS FED. AID PROJECT CRE-900317091				