



DATE: 6/20/10
 BY: [Blank]
 PLAN: [Blank]
 CHECKED: [Blank]
 NO. [Blank]

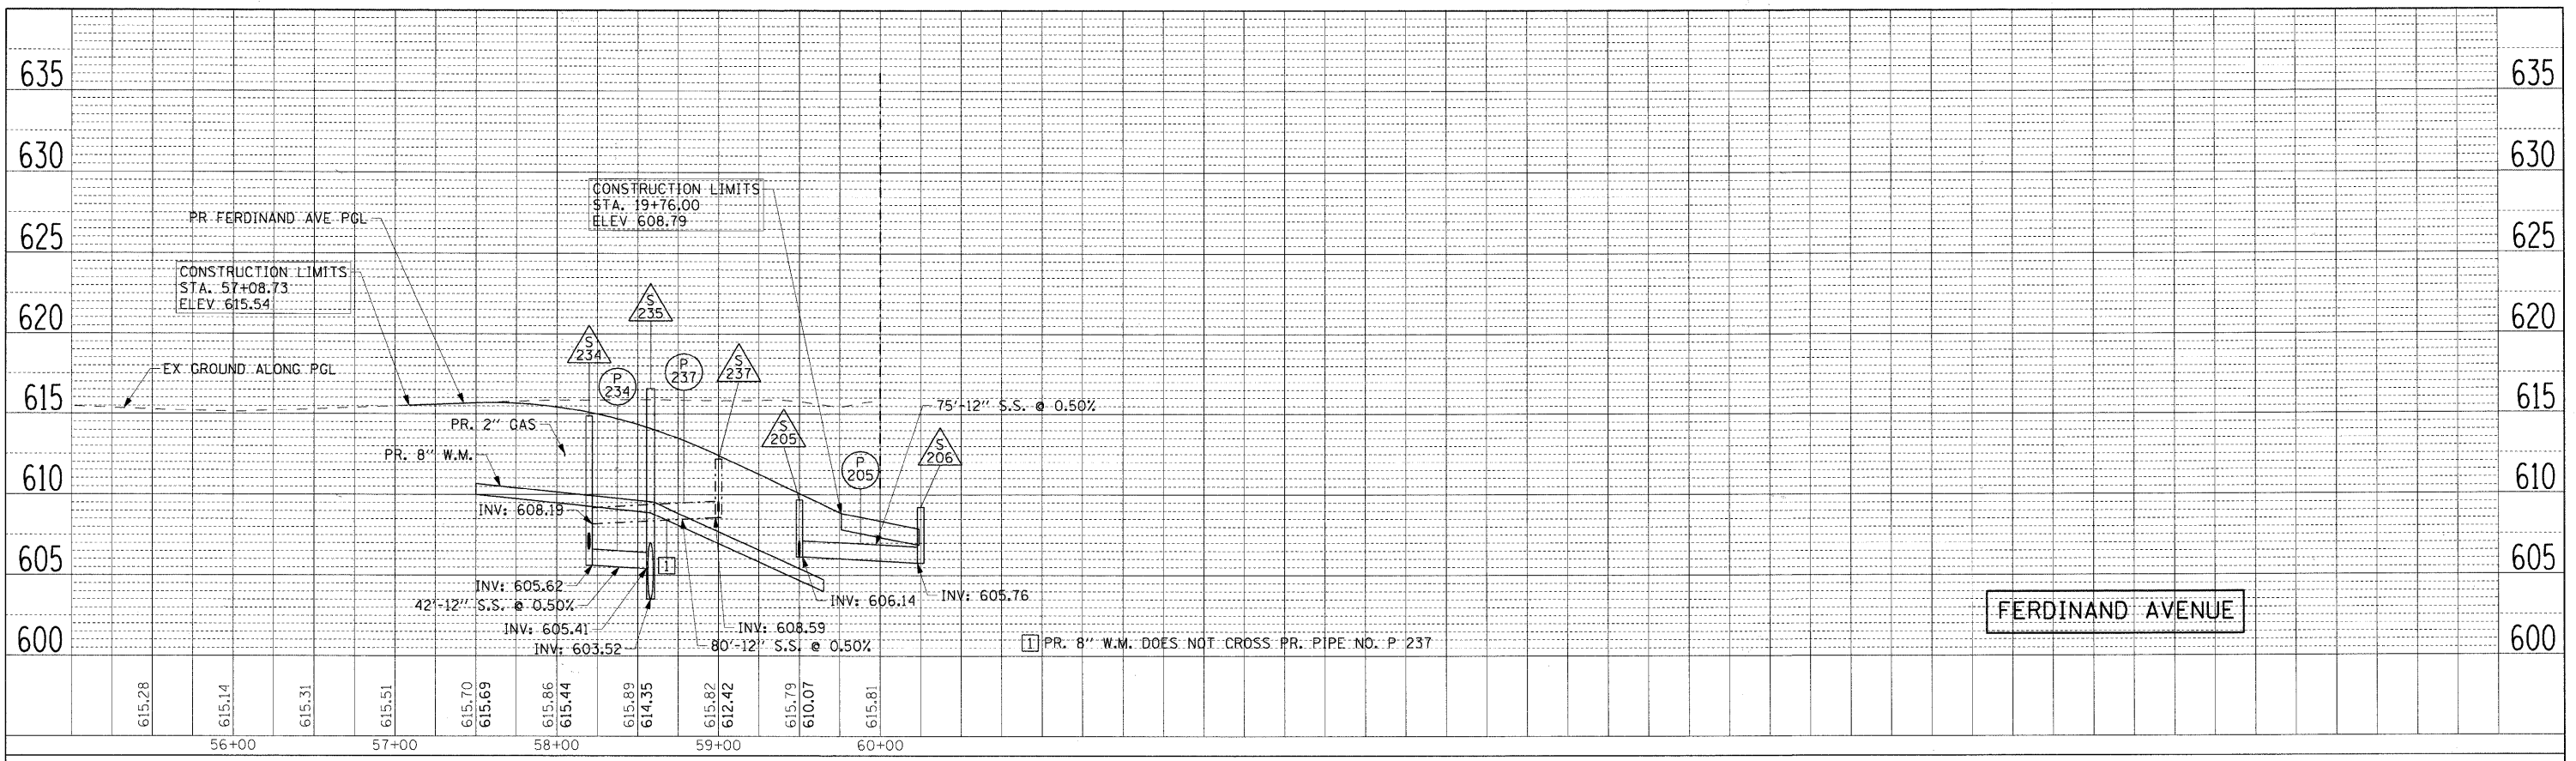

DATE: 6/20/10
 BY: [Blank]
 PROFILE: [Blank]
 CHECKED: [Blank]
 NO. [Blank]

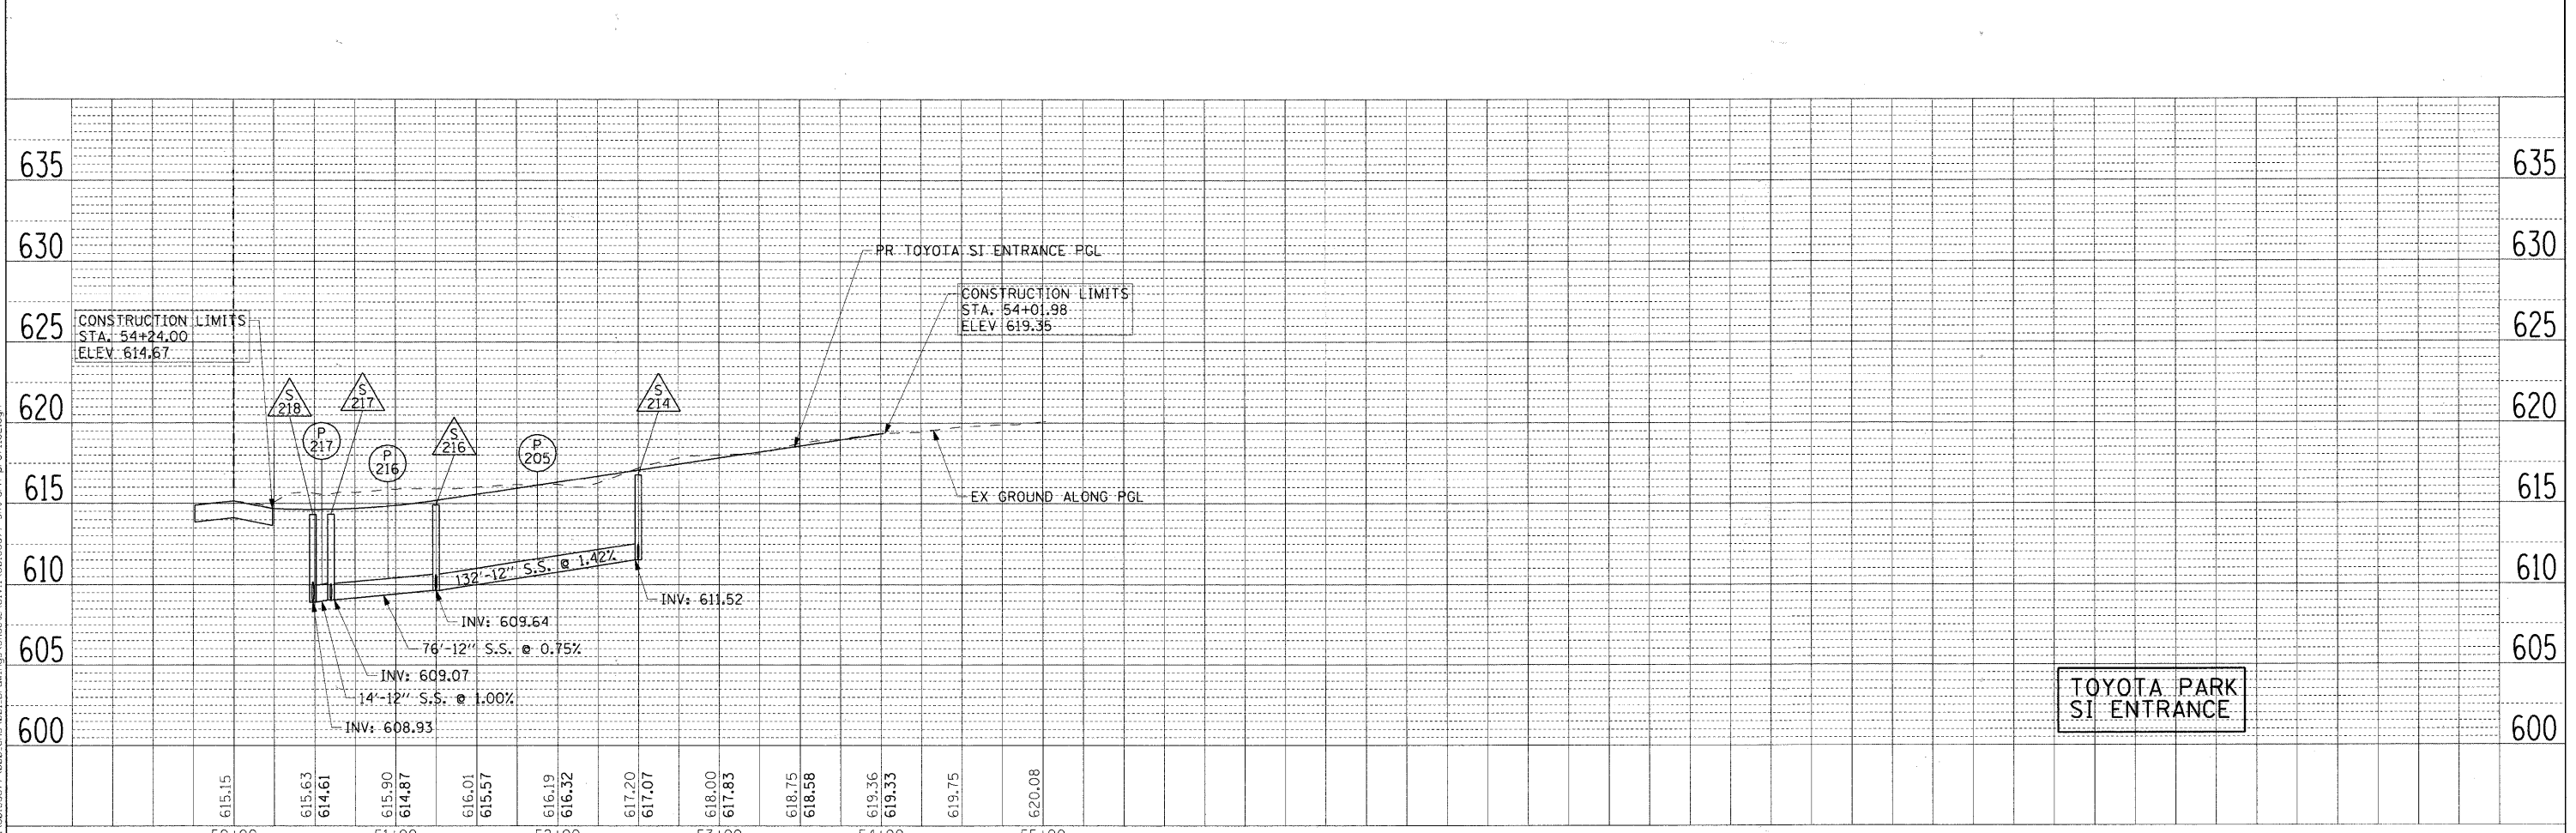

USER NAME = kuskelkuk
 DESIGNED - KLK
 DRAWN - KLK
 CHECKED - EEE
 DATE - DECEMBER 15, 2010

REVISED -
 REVISED -
 REVISED -
 REVISED -

STATE OF ILLINOIS
 DEPARTMENT OF TRANSPORTATION

DRAINAGE PROFILE
 FERDINAND AVENUE AND TOYOTA PARK SI ENTRANCE
 SCALE: H=50; V=5 SHEET NO. 2 OF 2 SHEETS STA. TO STA.

F.A.U. RTE.	SECTION	COUNTY	TOTAL SHEETS	SHEET NO.
1537	06-00050-00-GS	COOK	209	52
FED. ROAD DIST. NO. 1 ILLINOIS FED. AID PROJECT (CR-9003709)			CONTRACT NO. 63556	