
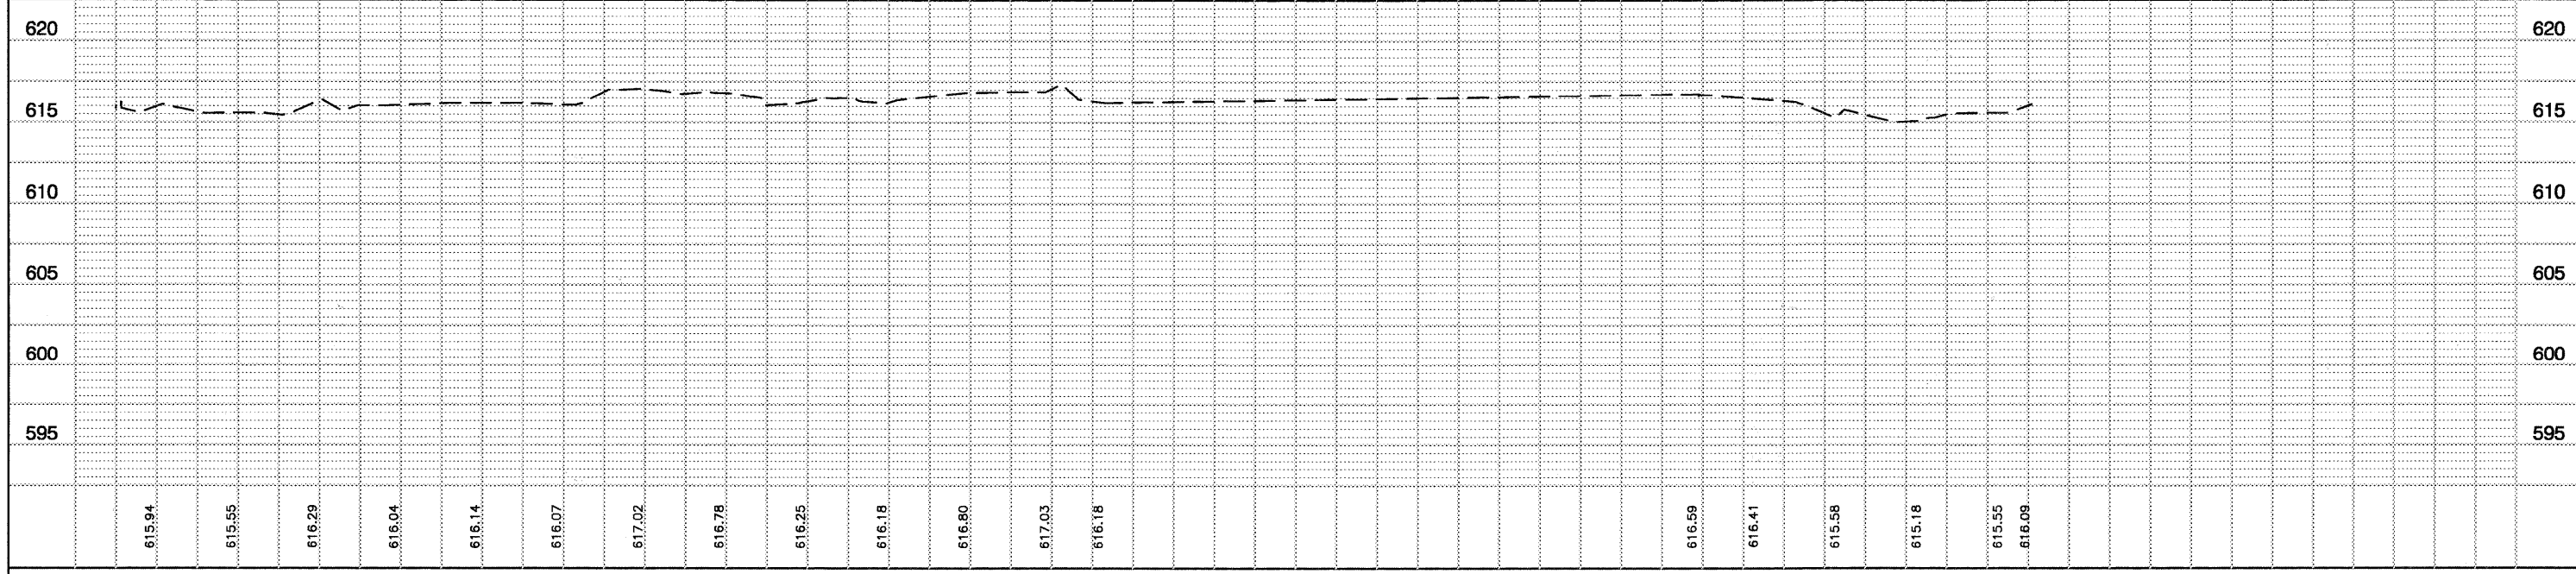


| | |
|---------|------|
| PLAN | DATE |
| BY | |
| CHECKED | |
| DATE | |
| NO. | |

| | |
|---------|------|
| PROFILE | DATE |
| BY | |
| CHECKED | |
| DATE | |
| NO. | |

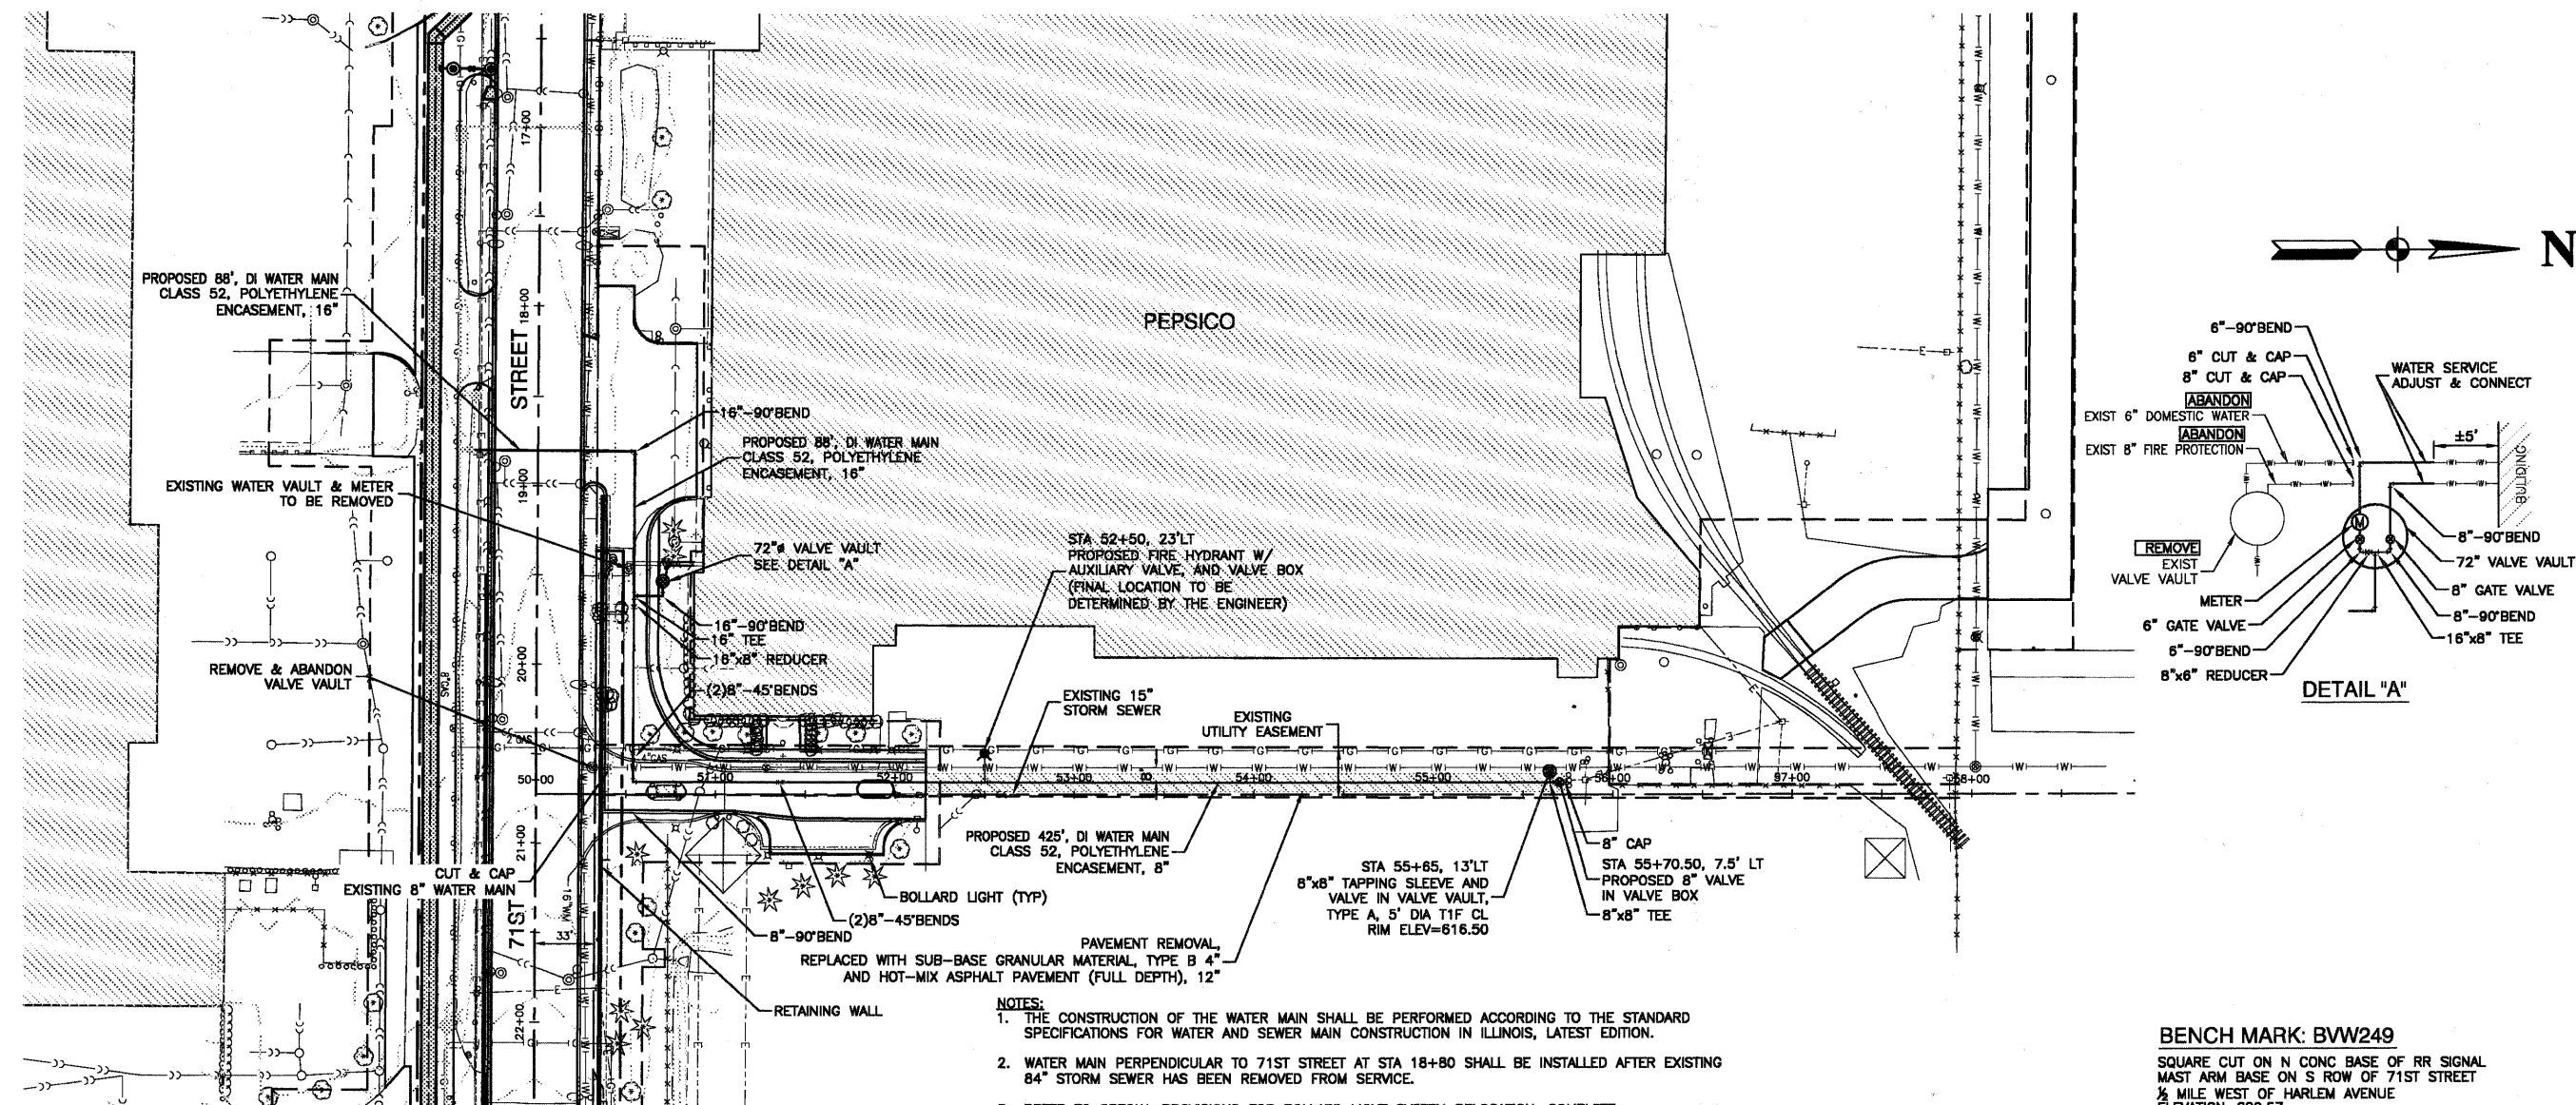

| | | | | | | | | | | | | | |
|---------------------------------|-------------|----------------|-----------|---|--|-------------------------|--------------|---------------|---------|---------|--------------|---|------|
| FILE NAME = 08553-WTMW-02 - P01 | USER NAME = | DESIGNED = PKB | REVISED = | STATE OF ILLINOIS DEPARTMENT OF TRANSPORTATION | | 71ST STREET | | F.A.U. RTE. | SECTION | COUNTY | TOTAL SHEETS | SHEET NO. | |
| | | CHECKED = PKB | REVISED = | | | SCALE: H 1"=50' V 1"=5' | SHEET NO. 56 | OF 209 SHEETS | STA. | TO STA. | 1537 | 06-00050-00-GS | COOK |
| | | DRAWN = PS | REVISED = | | | | | | | | | CONTRACT NO. 63556 | |
| | | CHECKED = AG | REVISED = | | | | | | | | | FED. ROAD DIST. NO. 1 ILLINOIS FED. AID PROJECT CRE-9003(709) | |
| | | | | | | | | | | | | | |