


FILE NAME: \\pa\62155877\002_cand\021_drawing\sheet\62155877_sht-intersec-02.dgn

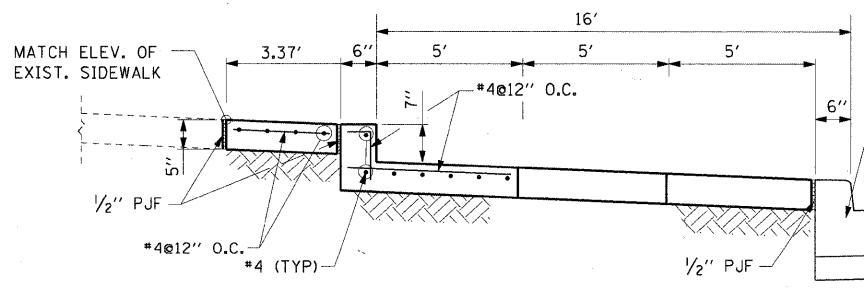

SECTION A-A
SCALE: NONE



| | | |
|------------------------------|------------------------|-----------|
| USER NAME = mohnj | DESIGNED - JWM | REVISED - |
| PLOT SCALE = 1/8" = 1' / IN. | DRAWN - JWM | REVISED - |
| PLOT DATE = 1/6/2011 | CHECKED - NJH | REVISED - |
| | DATE - JANUARY 7, 2010 | REVISED - |

STATE OF ILLINOIS
DEPARTMENT OF TRANSPORTATION

INTERSECTION DETAIL PLAN
71ST STREET AND FERDINAND AVENUE

SCALE: 1"=10' SHEET NO. 1 OF 1 SHEETS STA 58+60.00 TO STA 60+00.00

| | | | | |
|---|------------------------|-------------|--------------------|--------------|
| F.A.U. R.T.E. 1537 | SECTION 06-00050-00-GS | COUNTY COOK | TOTAL SHEETS 209 | SHEET NO. 67 |
| FED. ROAD DIST. NO. 1 ILLINOIS FED. AID PROJECT CRE-9003709 | | | CONTRACT NO. 63556 | |