


**EXISTING SIGN SCHEDULE**

LABEL	STATION	OFFSET	EXISTING MOUNTING	SIGN DESCRIPTION	REMAIN IN PLACE	REMOVE SIGN PANEL TYPE 1 (SQ FT)	REMOVE SIGN PANEL TYPE 2 (SQ FT)	RELOCATE SIGN PANEL TYPE 1 (SQ FT)	REMOVE, STOCKPILE AND REINSTALL (EA)
100	15+22	RT	POST	No Parking Sign	X				
101	16+25	RT	POST	No Parking Sign				3	
102	16+25	RT	POST	Private Property Sign		1			
103	17+80	RT	POST	No Parking Sign				3	
104	17+80	RT	POST	Private Property Sign				2	
105	18+45	RT	POST	East Shipping Docks Sign				6	
106	18+50	RT	POST	Stop Sign Facing Parking Lot		6			
107	19+88	RT	POST	No Parking Sign		1			
108	22+00	RT	POST	No Parking Sign		3			
109	22+00	RT	POST	Private Property Sign		1			
110	22+00	RT	POST	No Unauthorized Vehicles		4			
111	22+40	RT	GATE	Gate Mounted Stop Sign		6			
112	22+78	RT	BOLLARD/POST	East Shipping Docks Sign					
113	22+83	RT	POST	No Parking Sign		3			
114	22+83	RT	POST	Private Property Sign		1			
115	23+10	RT	POST	Burned F/O Cable Sign					1
116	23+00	RT	SIGNAL	RR Crossing Sign	X				
117	24+45	RT	FENCE	Do Not Enter		1			
118	24+45	RT	FENCE	Exit Only		1			
119	24+80	RT	FENCE	No Trespassing Sign					
120	24+95	RT	FENCE	Do Not Enter					
121	24+95	RT	FENCE	Exit Only					
122	25+35	RT	POST	No Parking Sign		3			
123	19+20	LT	POST	No Parking Sign - Permit					1
124	16+80	LT	FENCE	Do Not Enter Sign	X				
125	16+35	LT	FENCE	Do Not Enter Sign	X				
126	16+30	RT	POST	No Parking Sign	X				

LABEL	STATION	OFFSET	EXISTING MOUNTING	SIGN DESCRIPTION	REMAIN IN PLACE	REMOVE SIGN PANEL TYPE 1 (SQ FT)	REMOVE SIGN PANEL TYPE 2 (SQ FT)	RELOCATE SIGN PANEL TYPE 1 (SQ FT)	REMOVE, STOCKPILE AND REINSTALL (EA)
127	27+55	RT	POST	No Parking Sign					1
128	27+10	RT	POWER POLE	Stop Sign - Power Pole Mounted			6		
129	27+10	RT	POWER POLE	W 71st St Sign			2		
130	27+10	RT	POWER POLE	S Ferdinand Ave Sign			3		
131	27+55	RT	POST	No Parking Sign			2		
132	29+75	RT	POST	W 71st St Sign			2		
133	29+75	RT	POST	Beloit Sign			2		
134	29+90	RT	POST	Speed Limit Sign				5	
135	30+25	RT	POST	Stop Sign					
136	31+55	LT	WOOD POST	Loading Dock Sign	X				
137	27+55	LT	POST	No Parking Sign					
138	26+35	LT	POSTS	S.T.H Parking Sign	X			8	
139	24+30	LT	POSTS	Oversize Stop Sign			16		
140	23+80	LT	SIGNAL	RR Crossing Sign	X				
141	23+05	LT	POST	Buried F/O Cable Sign					1
142	23+00	LT	FENCE	No Trespassing Sign	X				
143	22+90	LT	FENCE	No Trespassing Sign	X				
144	21+65	LT	FENCE	No Trespassing Sign	X				
145	21+30	LT	FENCE	No Trespassing Sign	X				
146	21+10	LT	POSTS	Pepsico Parking Sign					
147	19+80	LT	POST	No Parking Sign				1	
148	19+70	LT	ONC FOUNDATION	Large Pepsico Sign				BY OTHERS	
149	19+35	LT	POSTS	Pepsico Delivery Sign				6	
150	15+40	LT	POSTS	Pepsico Shipping Sign	X				
TOTAL					13	48	16	34	4

NOTE:  
ALL FINAL PAVEMENT MARKINGS ON THE FINAL PCC SURFACE SHALL BE PREFORMED PLASTIC.

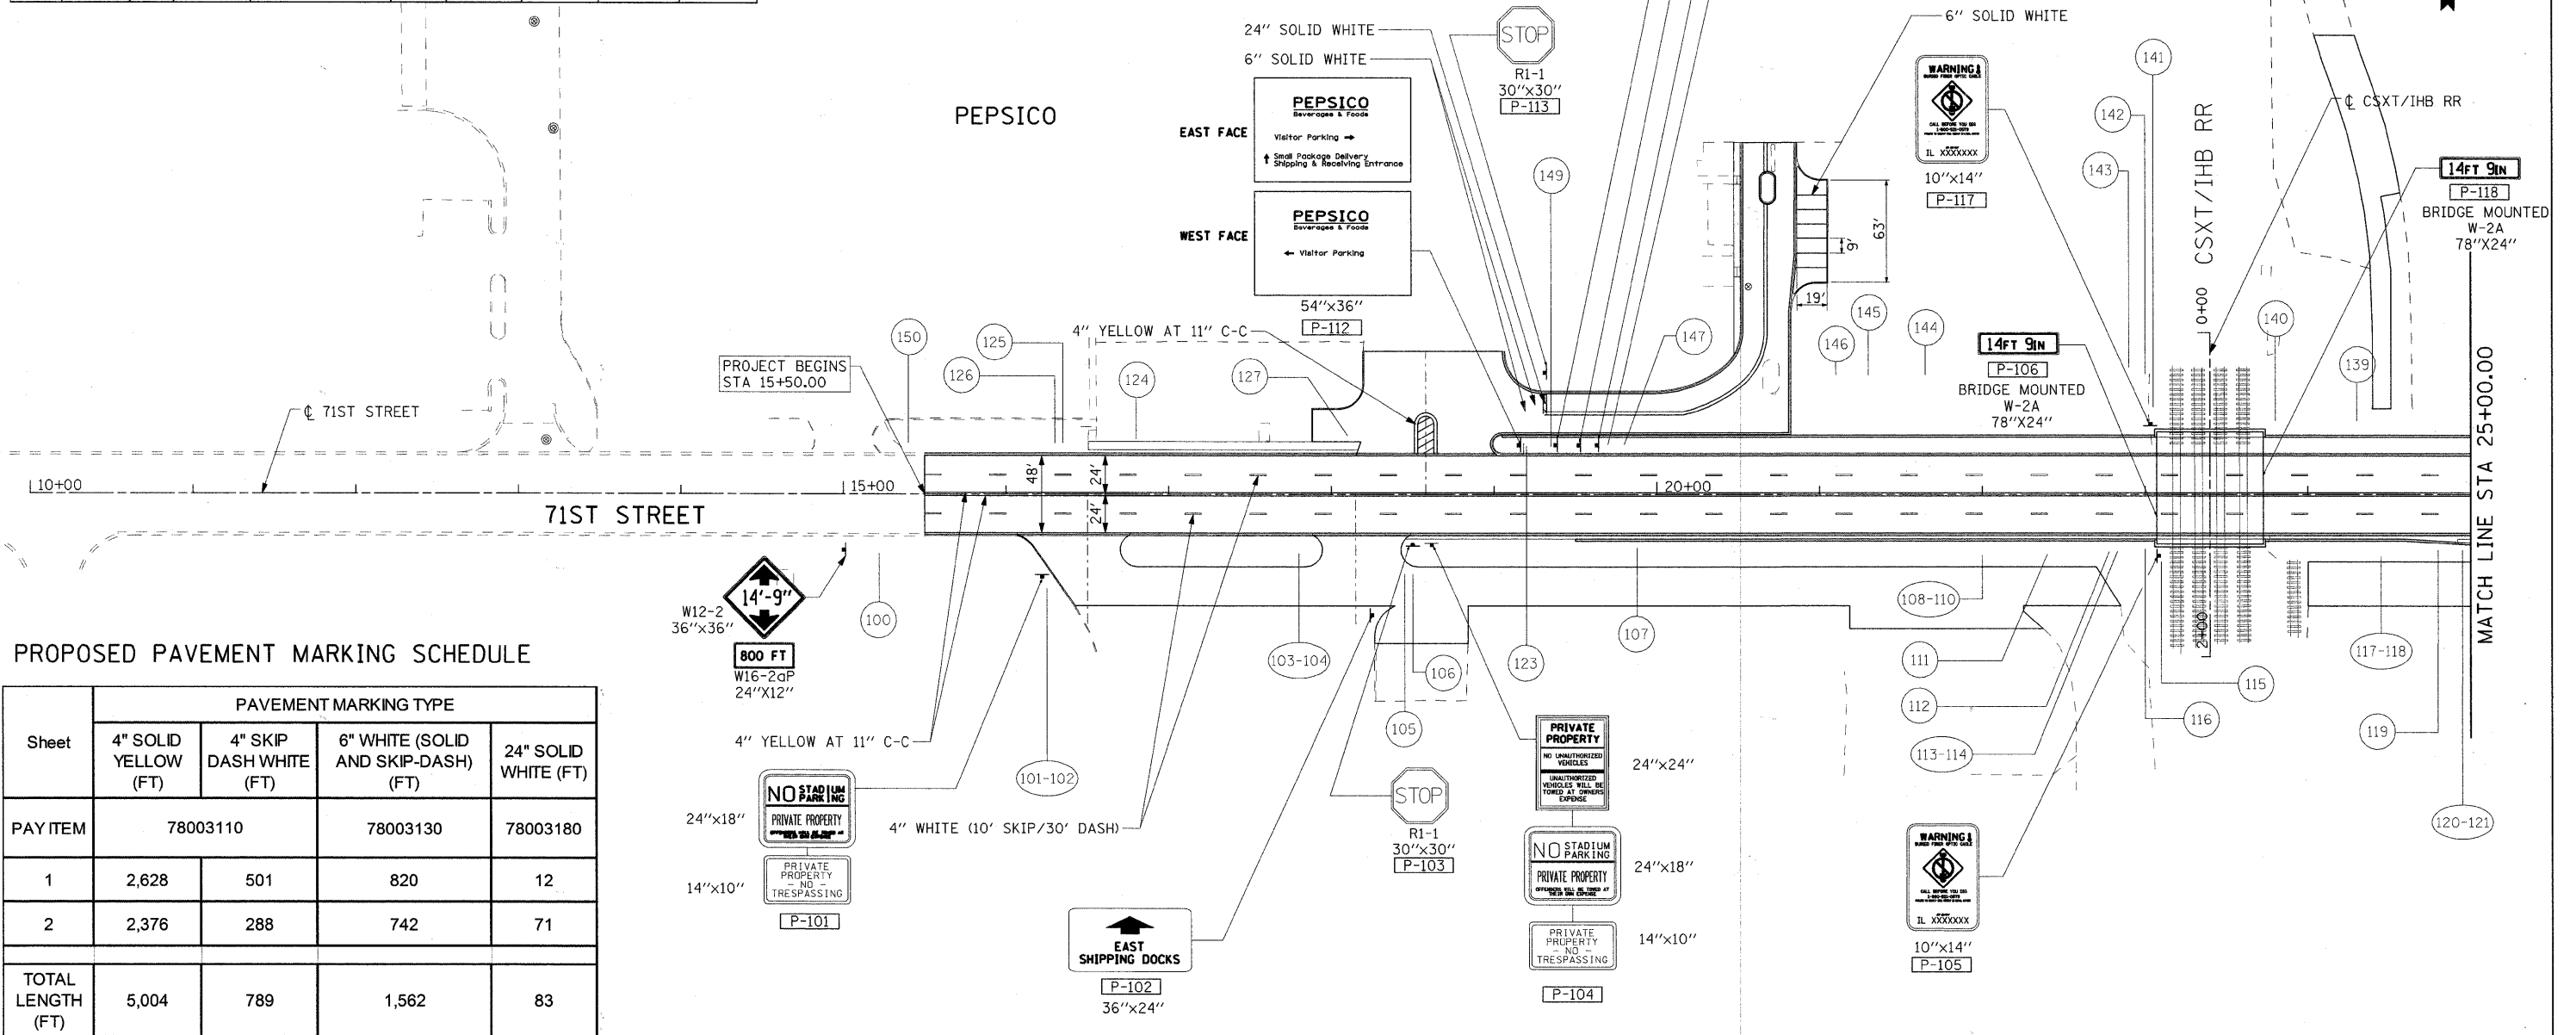

**PROPOSED PAVEMENT MARKING SCHEDULE**

Sheet	PAVEMENT MARKING TYPE			
	4" SOLID YELLOW (FT)	4" SKIP DASH WHITE (FT)	6" WHITE (SOLID AND SKIP-DASH) (FT)	24" SOLID WHITE (FT)
PAY ITEM	78003110		78003130	78003180
1	2,628	501	820	12
2	2,376	288	742	71
TOTAL LENGTH (FT)	5,004	789	1,562	83



USER NAME = manuj  
PLOT SCALE = 50,000 / / IN.  
PLOT DATE = 1/20/2011

DESIGNED - ST  
DRAWN - ST  
CHECKED -  
DATE - JANUARY 7, 2010

REVISED -  
REVISED -  
REVISED -  
REVISED -

**STATE OF ILLINOIS  
DEPARTMENT OF TRANSPORTATION**

**SIGNING AND PAVEMENT MARKING**

SCALE: 1"=50' SHEET NO. 1 OF 2 SHEETS STA 15+50.00 TO STA 25+00.00

F.A.U. RTE.	SECTION	COUNTY	TOTAL SHEETS	SHEET NO.
1537	06-00050-00-65	COOK	209	74
CONTRACT NO. 63556				

FED. ROAD DIST. NO. 1 ILLINOIS FED. AID PROJECT CRE-9003709