



TOP PLAN

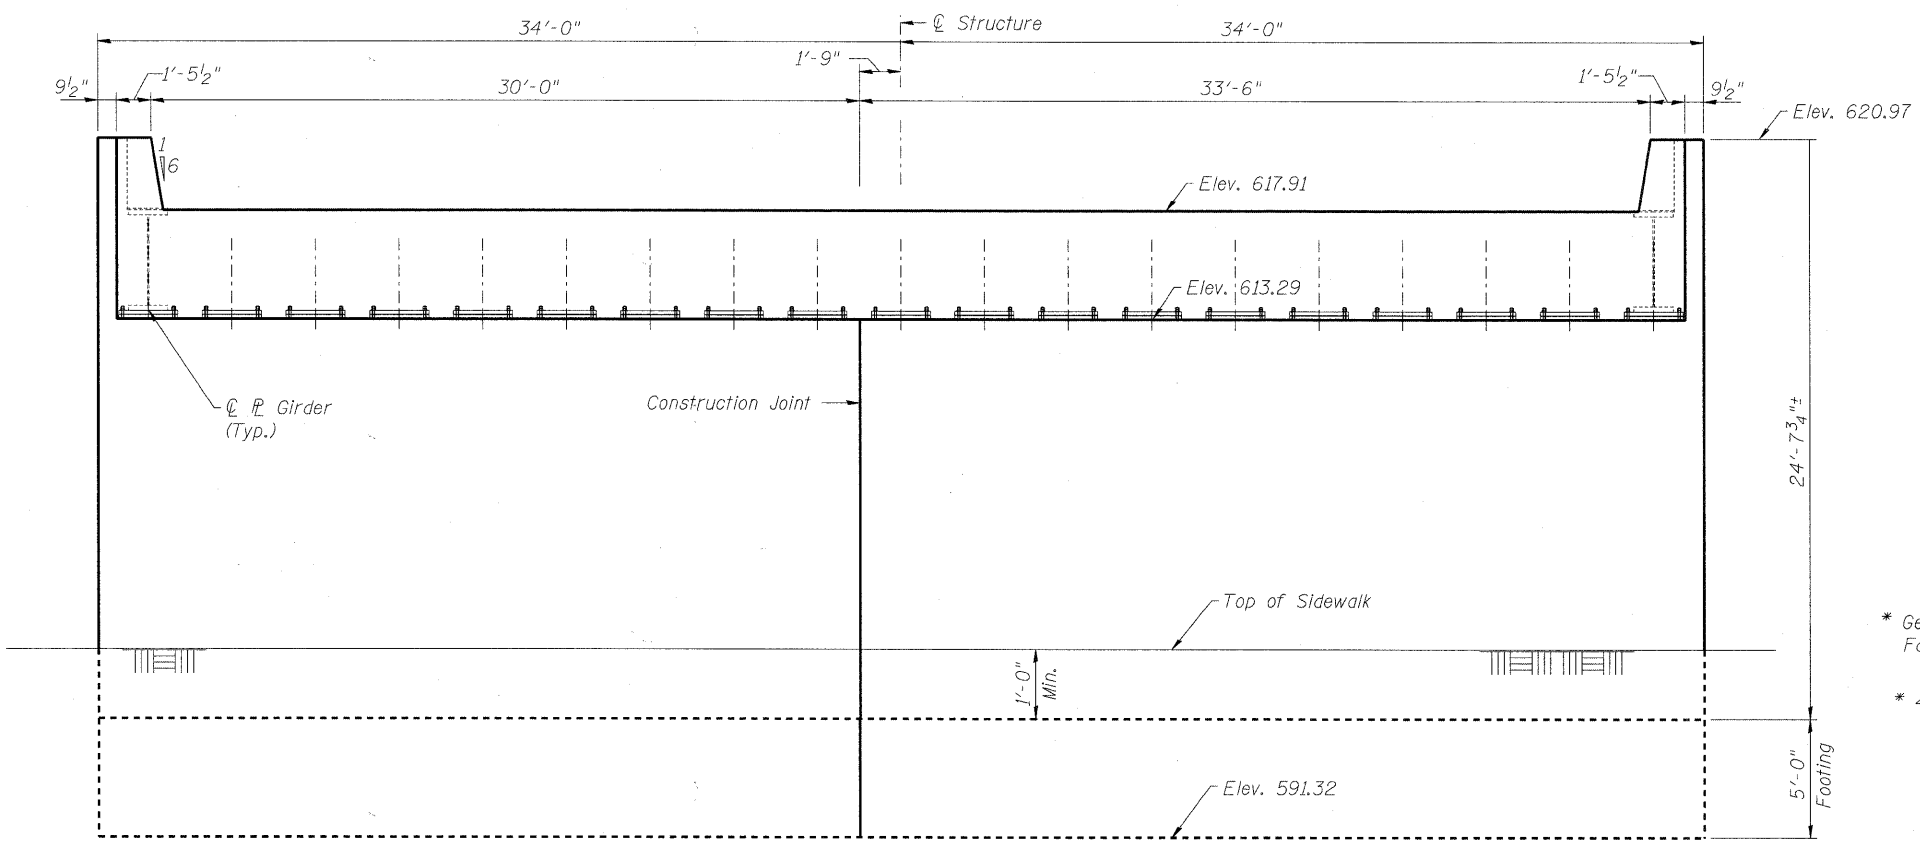

NORTH ABUTMENT ELEVATION

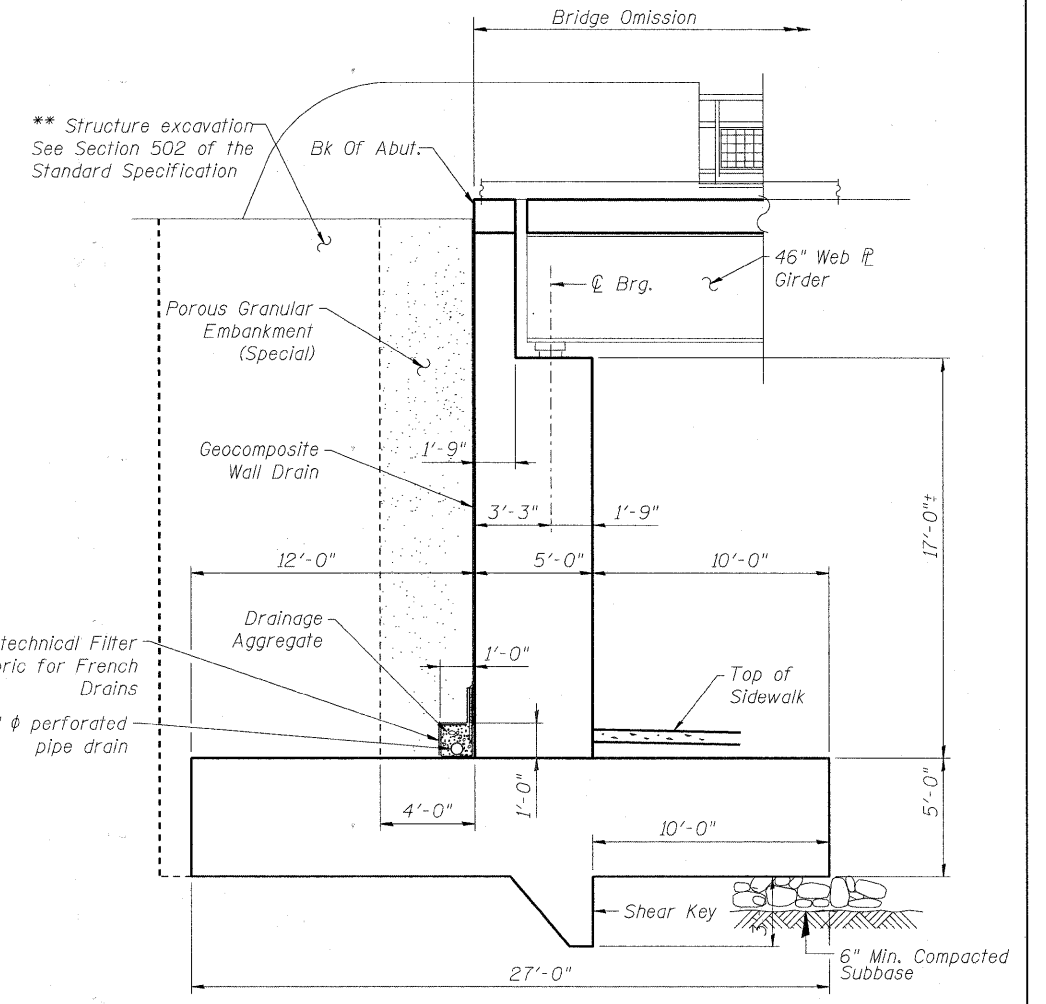

SECTION A-A

*Included in cost of "Pipe Underdrains for Structures"
 **Backfill remainder of Structure excavation and overexcavation with same material specified for roadway embankment

FILE NAME = P:\A015877\016_CAD\021_Drawing\Sheets\Structure\016-7721_1001_sht.dwg, N-Abutment.dgn



USER NAME = debeziod	DESIGNED - BMR	REVISED -
PLOT SCALE = 0:1 1/2" / IN.	DRAWN - COM	REVISED -
PLOT DATE = 1/21/2011	CHECKED - DD	REVISED -
	DATE - 11/23/2010	REVISED -

STATE OF ILLINOIS
 DEPARTMENT OF TRANSPORTATION

NORTH ABUTMENT
 STRUCTURE NO. 016-7721

SCALE: NONE SHEET NO. 6 OF 61 SHEETS STA. TO STA.

F.A.U. RTE.	SECTION	COUNTY	TOTAL SHEETS	SHEET NO.
1537	06-00050-00-GS	COOK	209	100
CONTRACT NO. 63556				
FED. ROAD DIST. NO. 1 ILLINOIS FED. AID PROJECT CRE-9003(709)				