


**MIN. BAR LAPS**

- #4 bars - 2'-0"
- #5 bars - 2'-6"
- #6 bars - 3'-0"

**ELEVATION**  
Concrete Facing Panels 7-9

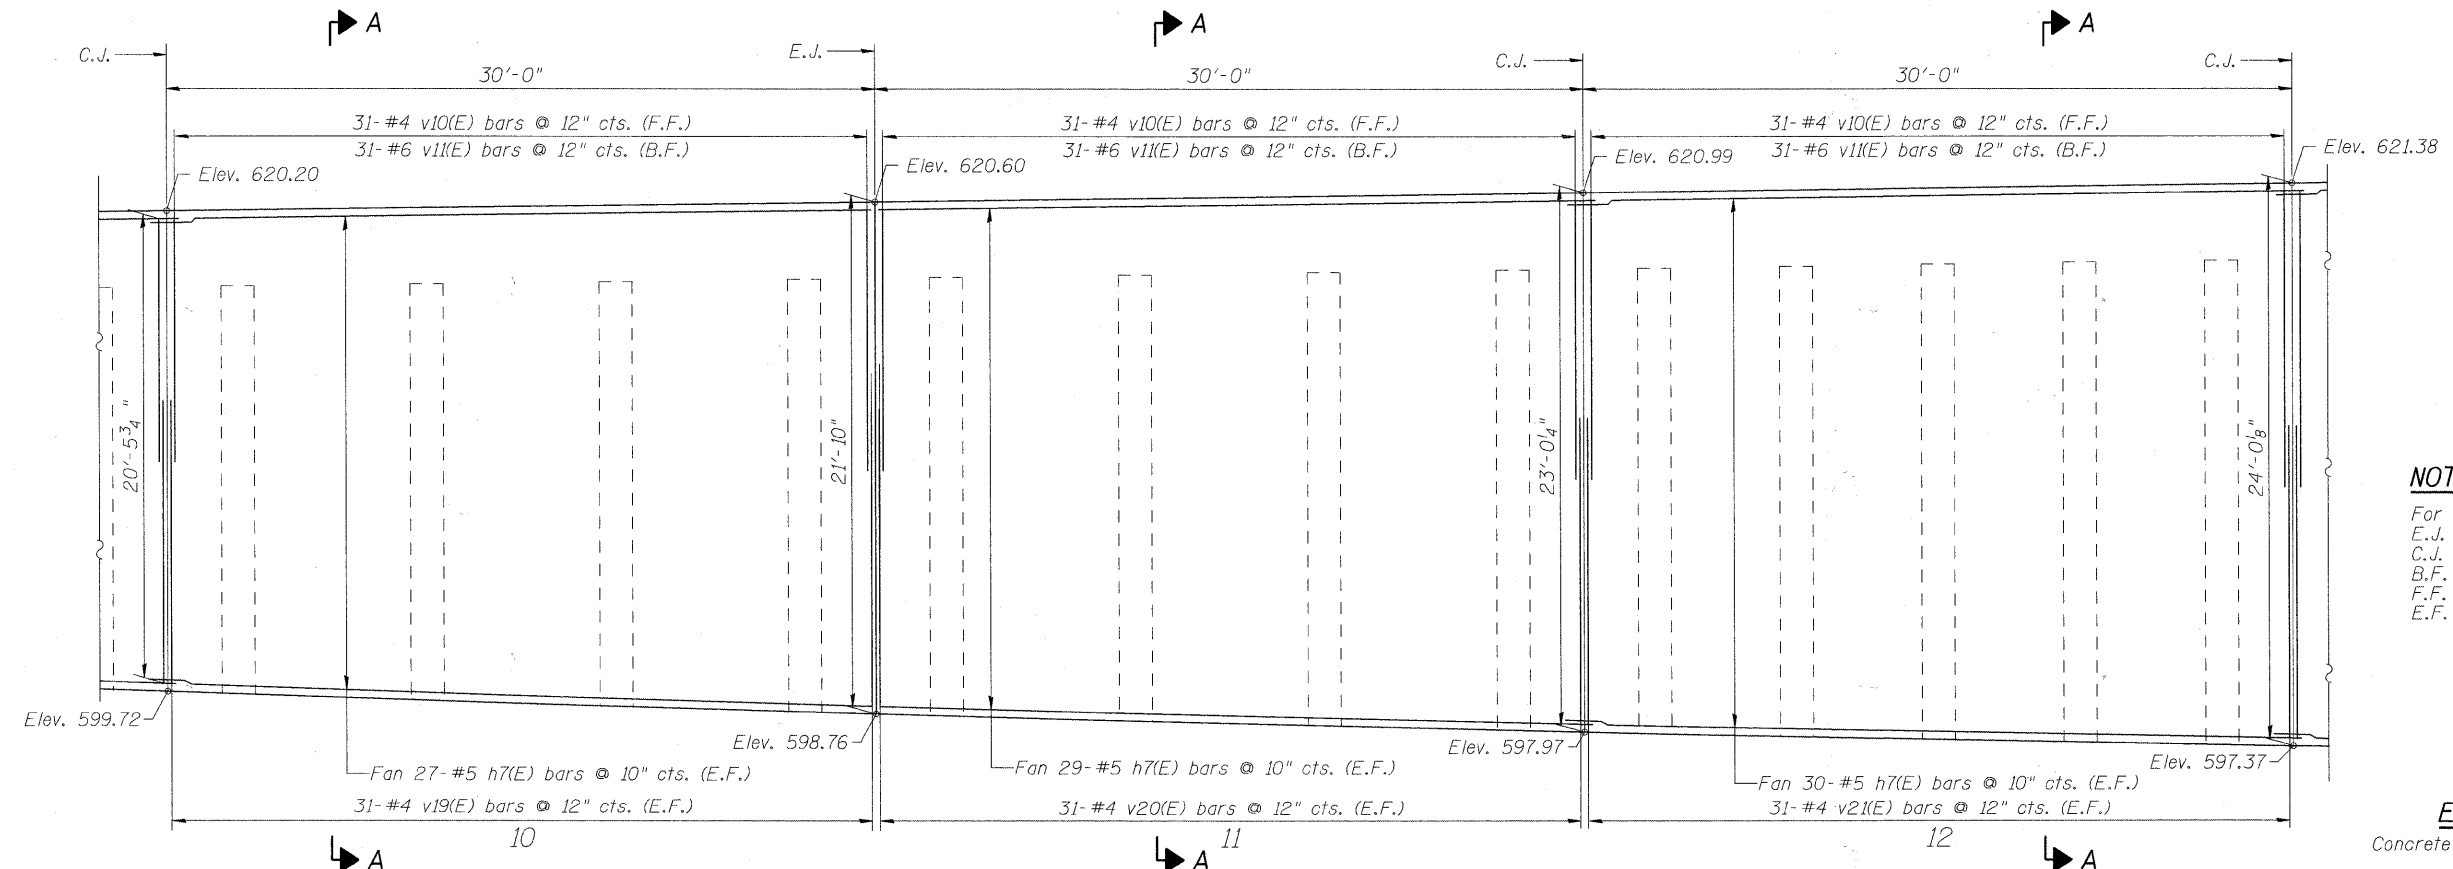

- NOTES**
- For Sections See Sheet 51 of 61.
  - E.J. = Expansion Joint
  - C.J. = Construction Joint
  - B.F. = Back Face
  - F.F. = Front Face
  - E.F. = Each Face

**ELEVATION**  
Concrete Facing Panels 10-12

FILE NAME = P:\60155877\020 CAD\01 Drawings\Sheets\Structural\016-7722\DOT-sht26-Conc-Facing 2.dgn



USER NAME = dsbe2icd	DESIGNED - DD	REVISED -
PLOT SCALE = 0:1.0000' = 1" IN.	DRAWN - DD	REVISED -
PLOT DATE = 1/21/2011	CHECKED - EJO	REVISED -
	DATE - 11/20/2010	REVISED -

**STATE OF ILLINOIS**  
**DEPARTMENT OF TRANSPORTATION**

**CONCRETE FACING**  
**STRUCTURE NO. 016-7722**

F.A.J. RTE.	SECTION	COUNTY	TOTAL SHEETS	SHEET NO.
1537	06-00050-00-GS	COOK	209	120
CONTRACT NO. 63556			ILLINOIS FED. AID PROJECT	

SCALE: SHEET NO. 26 OF 61 SHEETS STA. TO STA.