


**ELEVATION**  
Concrete Facing Panels 1-3

**NOTES**  
For Sections See Sheet 51 of 61.  
E.J. = Expansion Joint  
C.J. = Construction Joint  
B.F. = Back Face  
F.F. = Front Face  
E.F. = Each Face

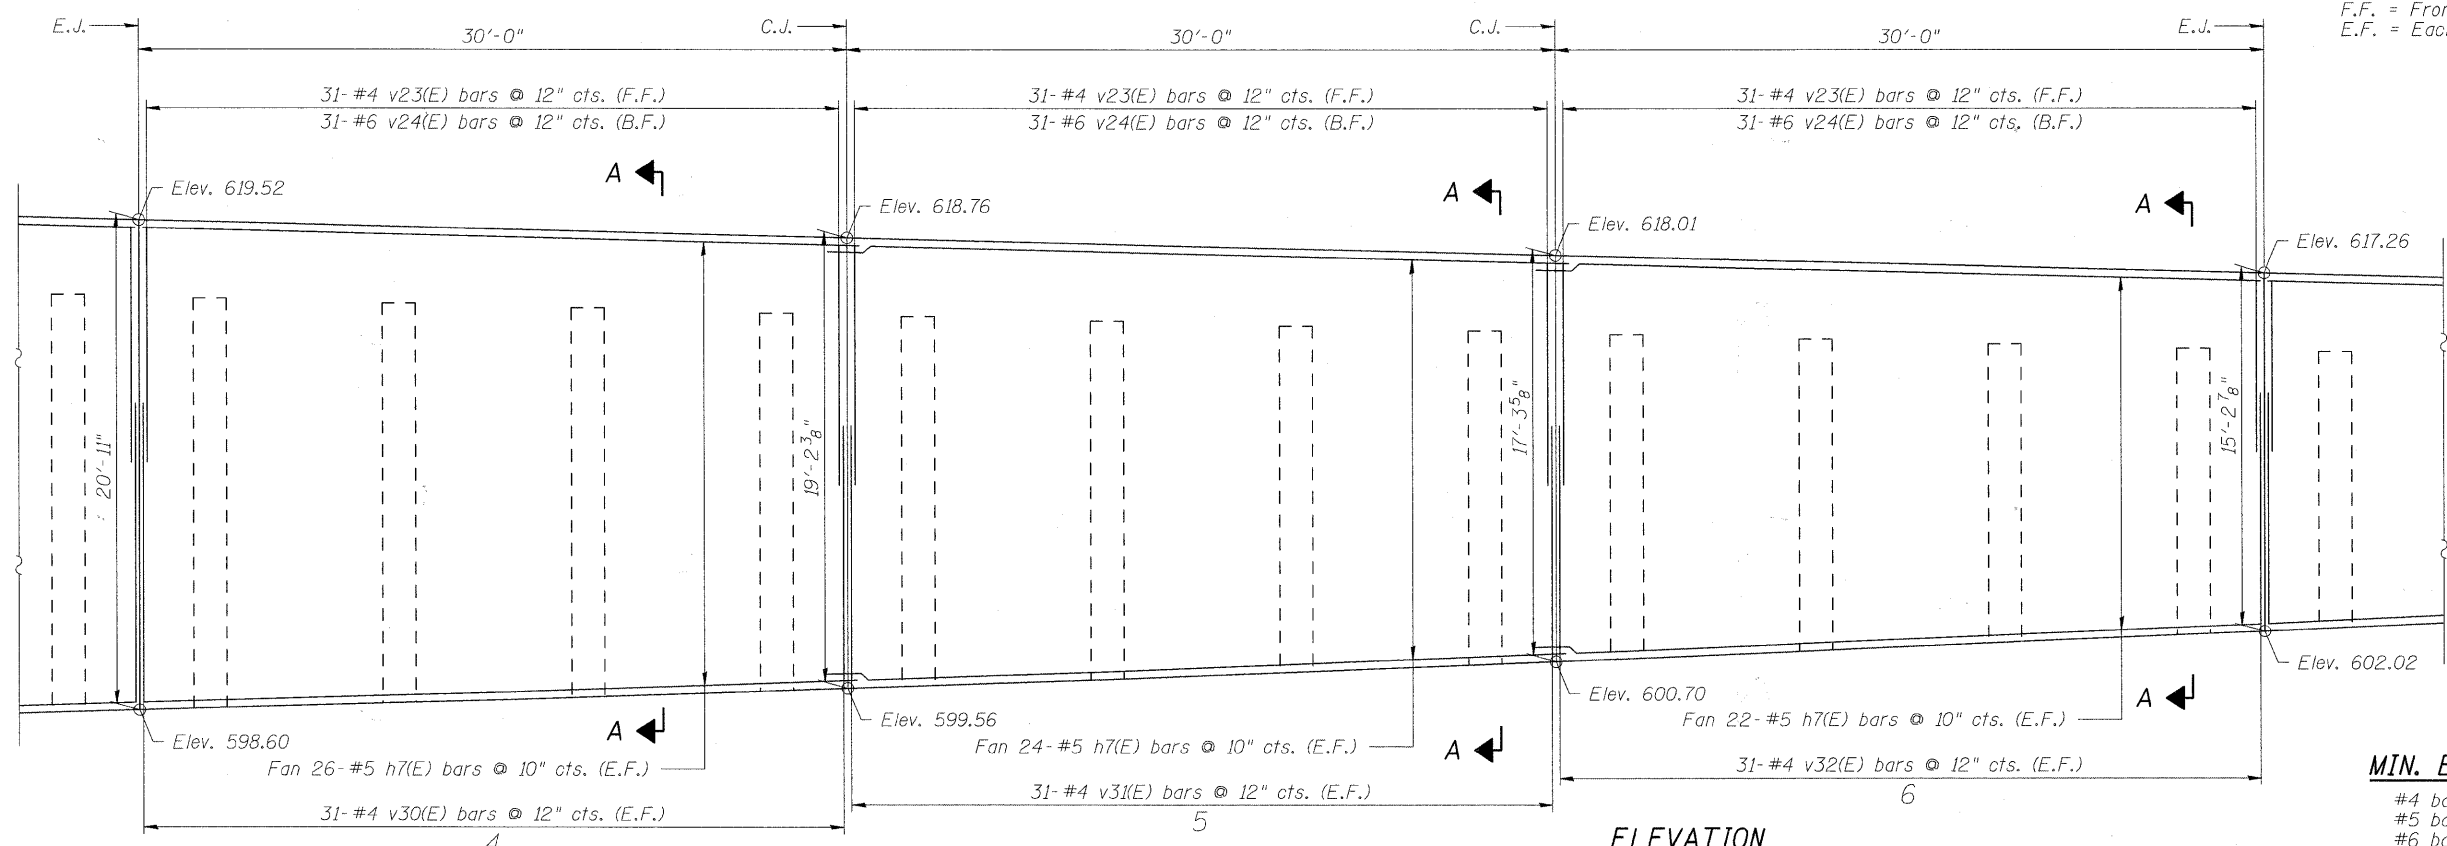

**ELEVATION**  
Concrete Facing Panels 4-6

**MIN. BAR LAPS**  
#4 bars - 2'-0"  
#5 bars - 2'-6"  
#6 bars - 3'-0"

FILE NAME = F:\6155877\000\_CAD\001\_Drawings\Sheets\Structural\016-7723\1001-shs32-Conc-Facing Ldgn



USER NAME = dabezicd	DESIGNED - DD	REVISED -
PLOT SCALE = 0:1.0000 ' / IN.	DRAWN - DD	REVISED -
PLOT DATE = 1/21/2011	CHECKED - EJO	REVISED -
	DATE - 11/22/2010	REVISED -

**STATE OF ILLINOIS**  
**DEPARTMENT OF TRANSPORTATION**

**CONCRETE FACING**  
**STRUCTURE NO. 016-7723**  
SCALE: SHEET NO. 32 OF 61 SHEETS STA. TO STA.

F.A.U. RTE.	SECTION	COUNTY	TOTAL SHEETS	SHEET NO.
1537	06-00050-00-GS	COOK	209	126
CONTRACT NO. 63556				
ILLINOIS FED. AID PROJECT				