


ELEVATION
Concrete Facing Panels 1-3

NOTES
For Sections See Sheet 51 of 61.
E.J. = Expansion Joint
C.J. = Construction Joint
B.F. = Back Face
F.F. = Front Face
E.F. = Each Face

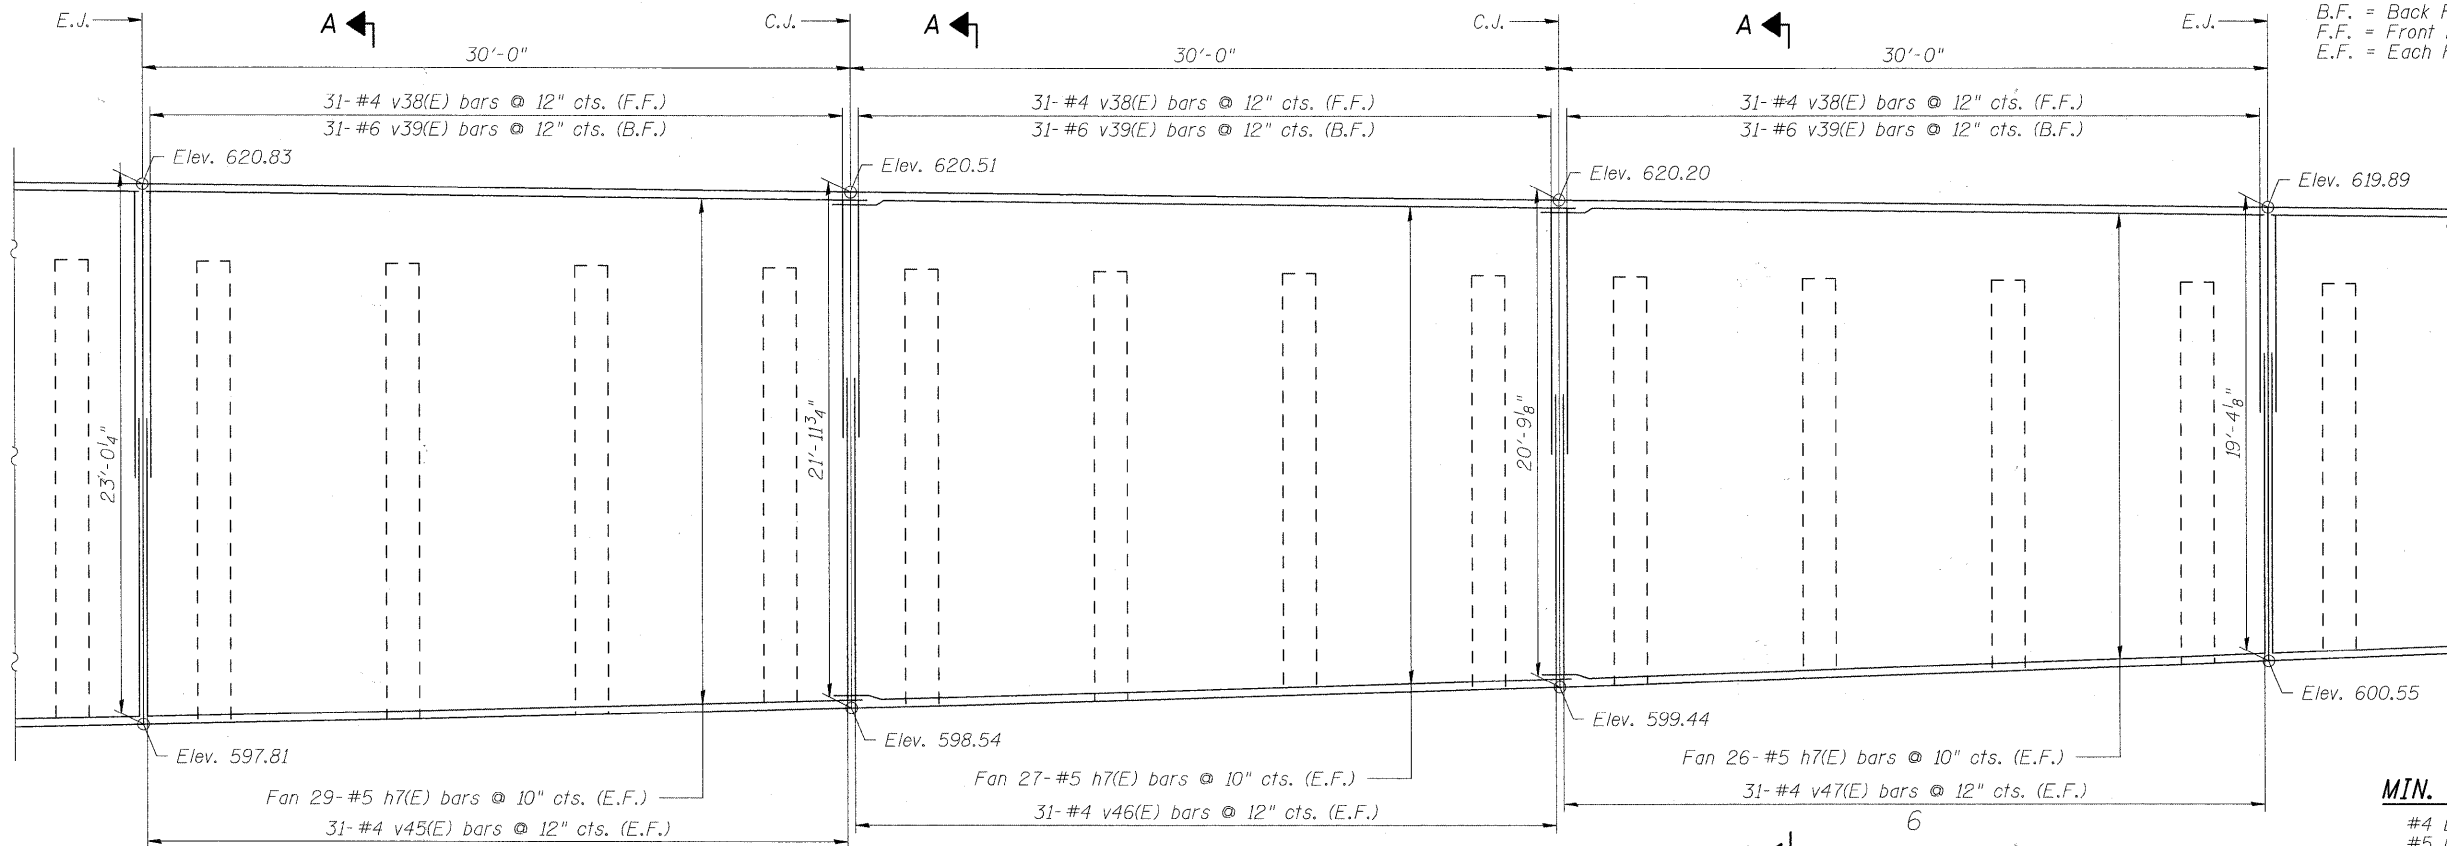

ELEVATION
Concrete Facing Panels 4-6

MIN. BAR LAPS
#4 bars - 2'-0"
#5 bars - 2'-6"
#6 bars - 3'-0"

FILE NAME = P:\60155877\000_CAD\001_Drawing\Structural\016-7724_100T-sh138-Conc-Facing_1.dgn



USER NAME = dabezicd	DESIGNED - DD	REVISED -
PLOT SCALE = 0:1.0000 1/2" / IN.	DRAWN - DD	REVISED -
PLOT DATE = 1/21/2011	CHECKED - EJO	REVISED -
	DATE - 11/22/2010	REVISED -

STATE OF ILLINOIS
DEPARTMENT OF TRANSPORTATION

CONCRETE FACING
STRUCTURE NO. 016-7724

F.A.U. RTE. 1537	SECTION 06-00050-00-GS	COUNTY COOK	TOTAL SHEETS 209	SHEET NO. 132
CONTRACT NO. 63556			ILLINOIS FED. AID PROJECT	

SCALE: SHEET NO. 38 OF 61 SHEETS STA. TO STA.