


ELEVATION
Concrete Facing Panels 7-9

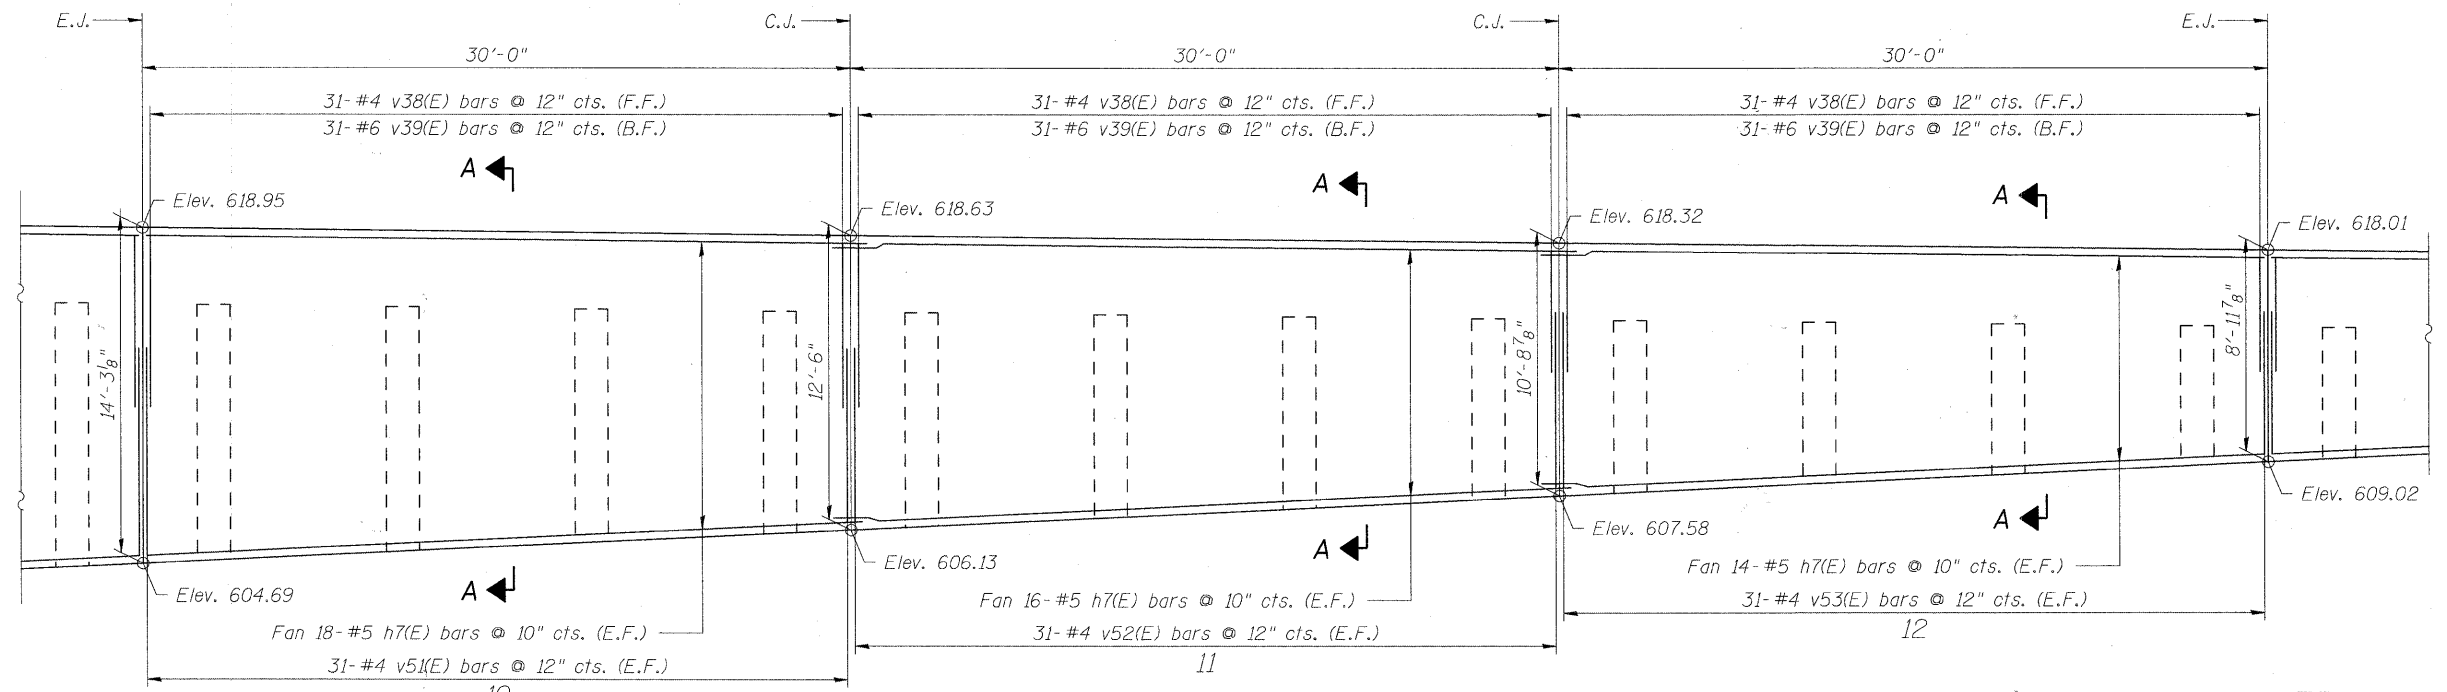

ELEVATION
Concrete Facing Panels 10-12

MIN. BAR LAPS

- #4 bars - 2'-0"
- #5 bars - 2'-6"
- #6 bars - 3'-0"

NOTES

For Sections See Sheet 51 of 61.
 E.J. = Expansion Joint
 C.J. = Construction Joint
 B.F. = Back Face
 F.F. = Front Face
 E.F. = Each Face

FILE NAME = P:\58155877\0200_CAD\001_Designs\Sheets\Structural\016-7724_1001-11-19-Conc.Facing_2.dgn



USER NAME = debezied	DESIGNED - DD	REVISED -
PLOT SCALE = 0:1.0000' = 1/8" = 1/8"	DRAWN - DD	REVISED -
PLOT DATE = 1/21/2011	CHECKED - EJO	REVISED -
	DATE - 11/22/2010	REVISED -

STATE OF ILLINOIS
DEPARTMENT OF TRANSPORTATION

CONCRETE FACING
STRUCTURE NO. 016-7724

F.A.U. RTE.	SECTION	COUNTY	TOTAL SHEETS	SHEET NO.
1537	06-00050-00-GS	COOK	209	133
CONTRACT NO. 63556			ILLINOIS FED. AID PROJECT	

SCALE: SHEET NO. 39 OF 41 SHEETS STA. TO STA.