

\* See Field Cutting Diagram on Sheet 47 of 61.

**ELEVATION**


Concrete Facing Panels 1-3  
(Unfolded Elevation View)

**MIN. BAR LAPS**

- #4 bars - 2'-0"
- #5 bars - 2'-6"
- #6 bars - 3'-0"

**NOTES**

For Sections See Sheet 51 of 61.  
 E.J. = Expansion Joint  
 C.J. = Construction Joint  
 B.F. = Back Face  
 F.F. = Front Face  
 E.F. = Each Face

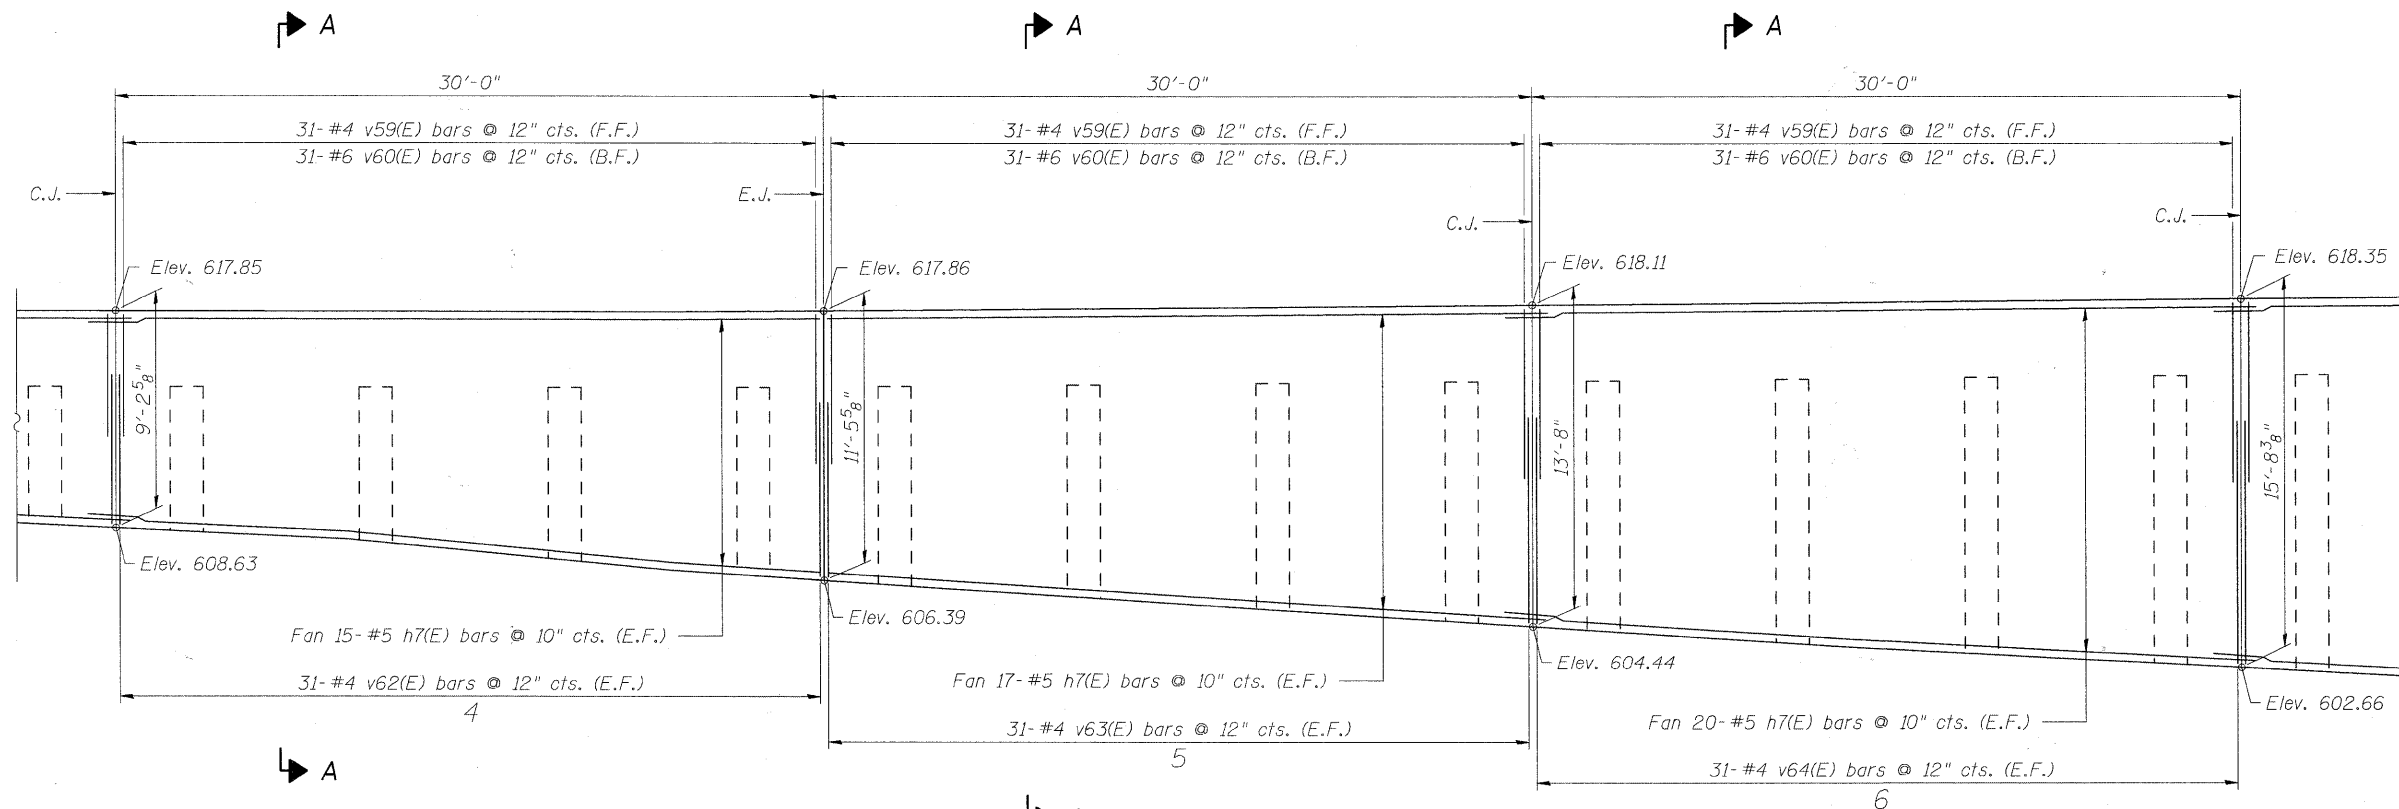

**ELEVATION**

Concrete Facing Panels 4-7  
(Unfolded Elevation View)



USER NAME = dbeztcd	DESIGNED - DD	REVISED -
PLOT SCALE = 0=1.0000' = 1" / IN.	DRAWN - DD	REVISED -
PLOT DATE = 1/21/2011	CHECKED - EJO	REVISED -
	DATE - 11/22/2010	REVISED -

**STATE OF ILLINOIS**  
**DEPARTMENT OF TRANSPORTATION**

**SOLDIER PILE PLAN & ELEVATION I**  
**STRUCTURE NO. 016-7725**

SCALE: SHEET NO. 45 OF 61 SHEETS STA. TO STA.

F.A.U. RTE.	SECTION	COUNTY	TOTAL SHEETS	SHEET NO.
1537	06-00050-00-GS	COOK	209	139
CONTRACT NO. 63556				
ILLINOIS FED. AID PROJECT				

FILE NAME = F:\60155977\000\_CAD\001\_Drawing\Sheets\Structural\016-7725\_100T-shv45-Conc-Facing\_1.dgn