


ELEVATION
Concrete Facing Panels 7-9
(Unfolded Elevation View)

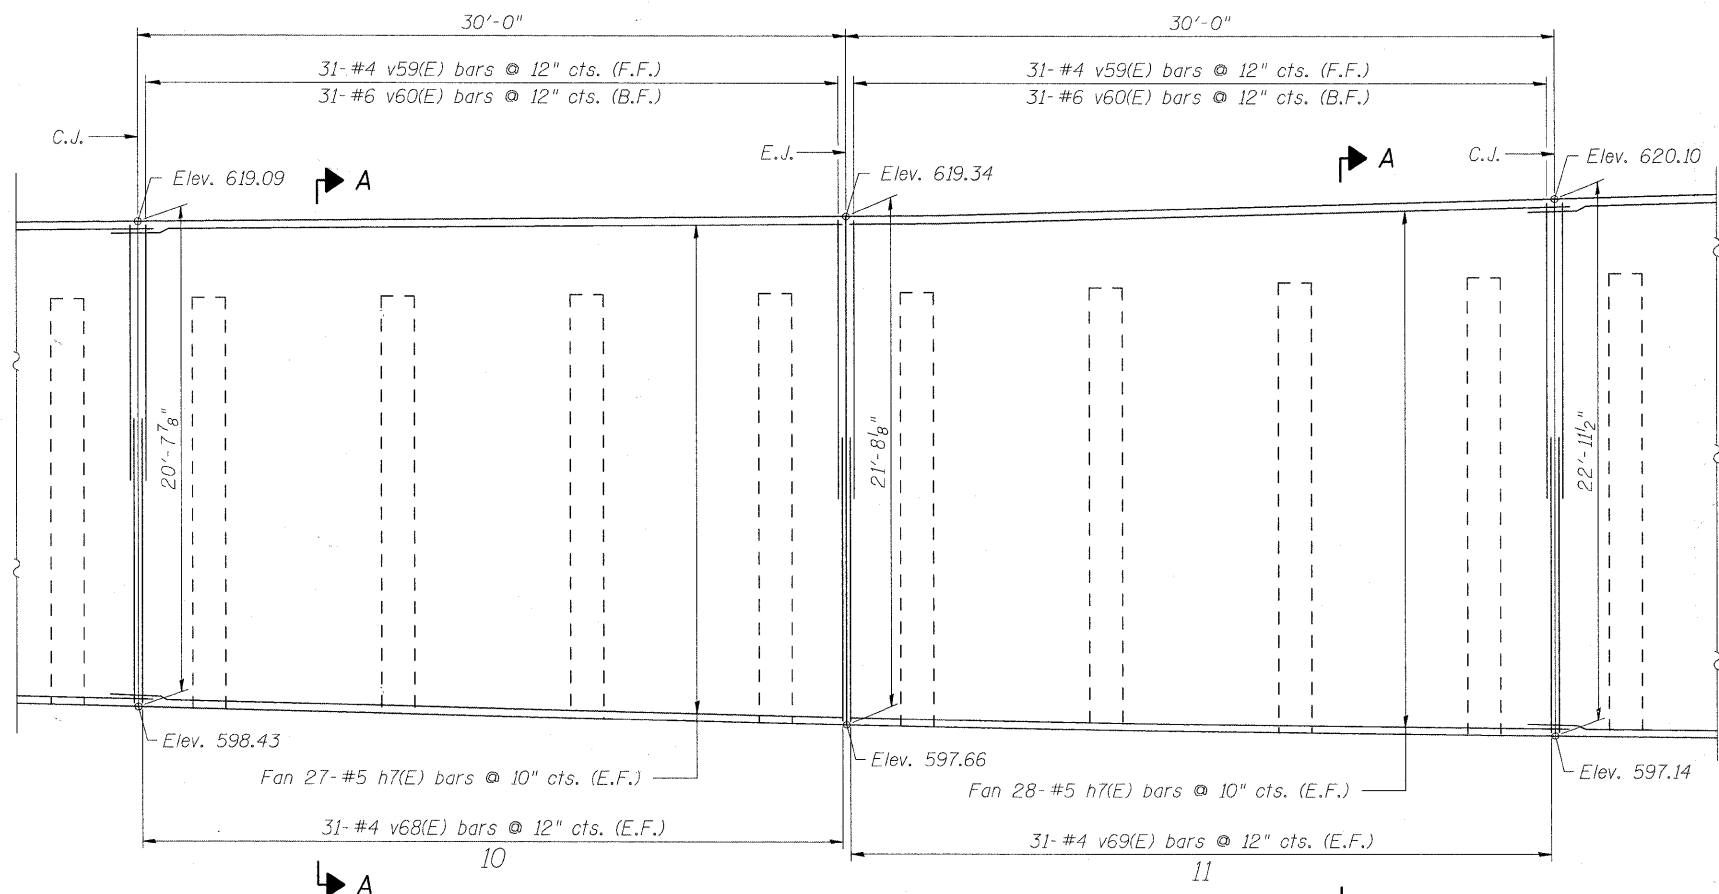

ELEVATION
Concrete Facing Panels 10-11
(Unfolded Elevation View)

MIN. BAR LAPS

- #4 bars - 2'-0"
- #5 bars - 2'-6"
- #6 bars - 3'-0"

NOTES

For Sections See Sheet 51 of 61.
E.J. = Expansion Joint
C.J. = Construction Joint
B.F. = Back Face
F.F. = Front Face
E.F. = Each Face

FILE NAME = P:\60158877\0200_LAD\001_Drawing\Sheets\Structural\016-7725_I101-sh46-Conc-Facing 2.dgn



USER NAME = dbeztid
PLOT SCALE = 0.1:0.000' = 1" / 10'
PLOT DATE = 1/21/2011

DESIGNED - DD
DRAWN - DD
CHECKED - EJO
DATE - 11/22/2010

REVISED -
REVISED -
REVISED -
REVISED -

STATE OF ILLINOIS
DEPARTMENT OF TRANSPORTATION

SOLDIER PILE PLAN & ELEVATION I
STRUCTURE NO. 016-7725

SCALE: SHEET NO. 46 OF 61 SHEETS STA. TO STA.

F.A.U. RTE.	SECTION	COUNTY	TOTAL SHEETS	SHEET NO.
1537	06-00050-00-GS	COOK	209	140
				CONTRACT NO. 63556
ILLINOIS FED. AID PROJECT				