


FINAL SURVEY	SURVEYED	BY	DATE
NOTE BOOK	PLOTTED		
NO.	TEMPLATE		
	AREAS CHECKED		
	AREAS CHECKED		

ORIGINAL SURVEY	SURVEYED	BY	DATE
NOTE BOOK	PLOTTED		
NO.	TEMPLATE		
	AREAS CHECKED		
	AREAS CHECKED		

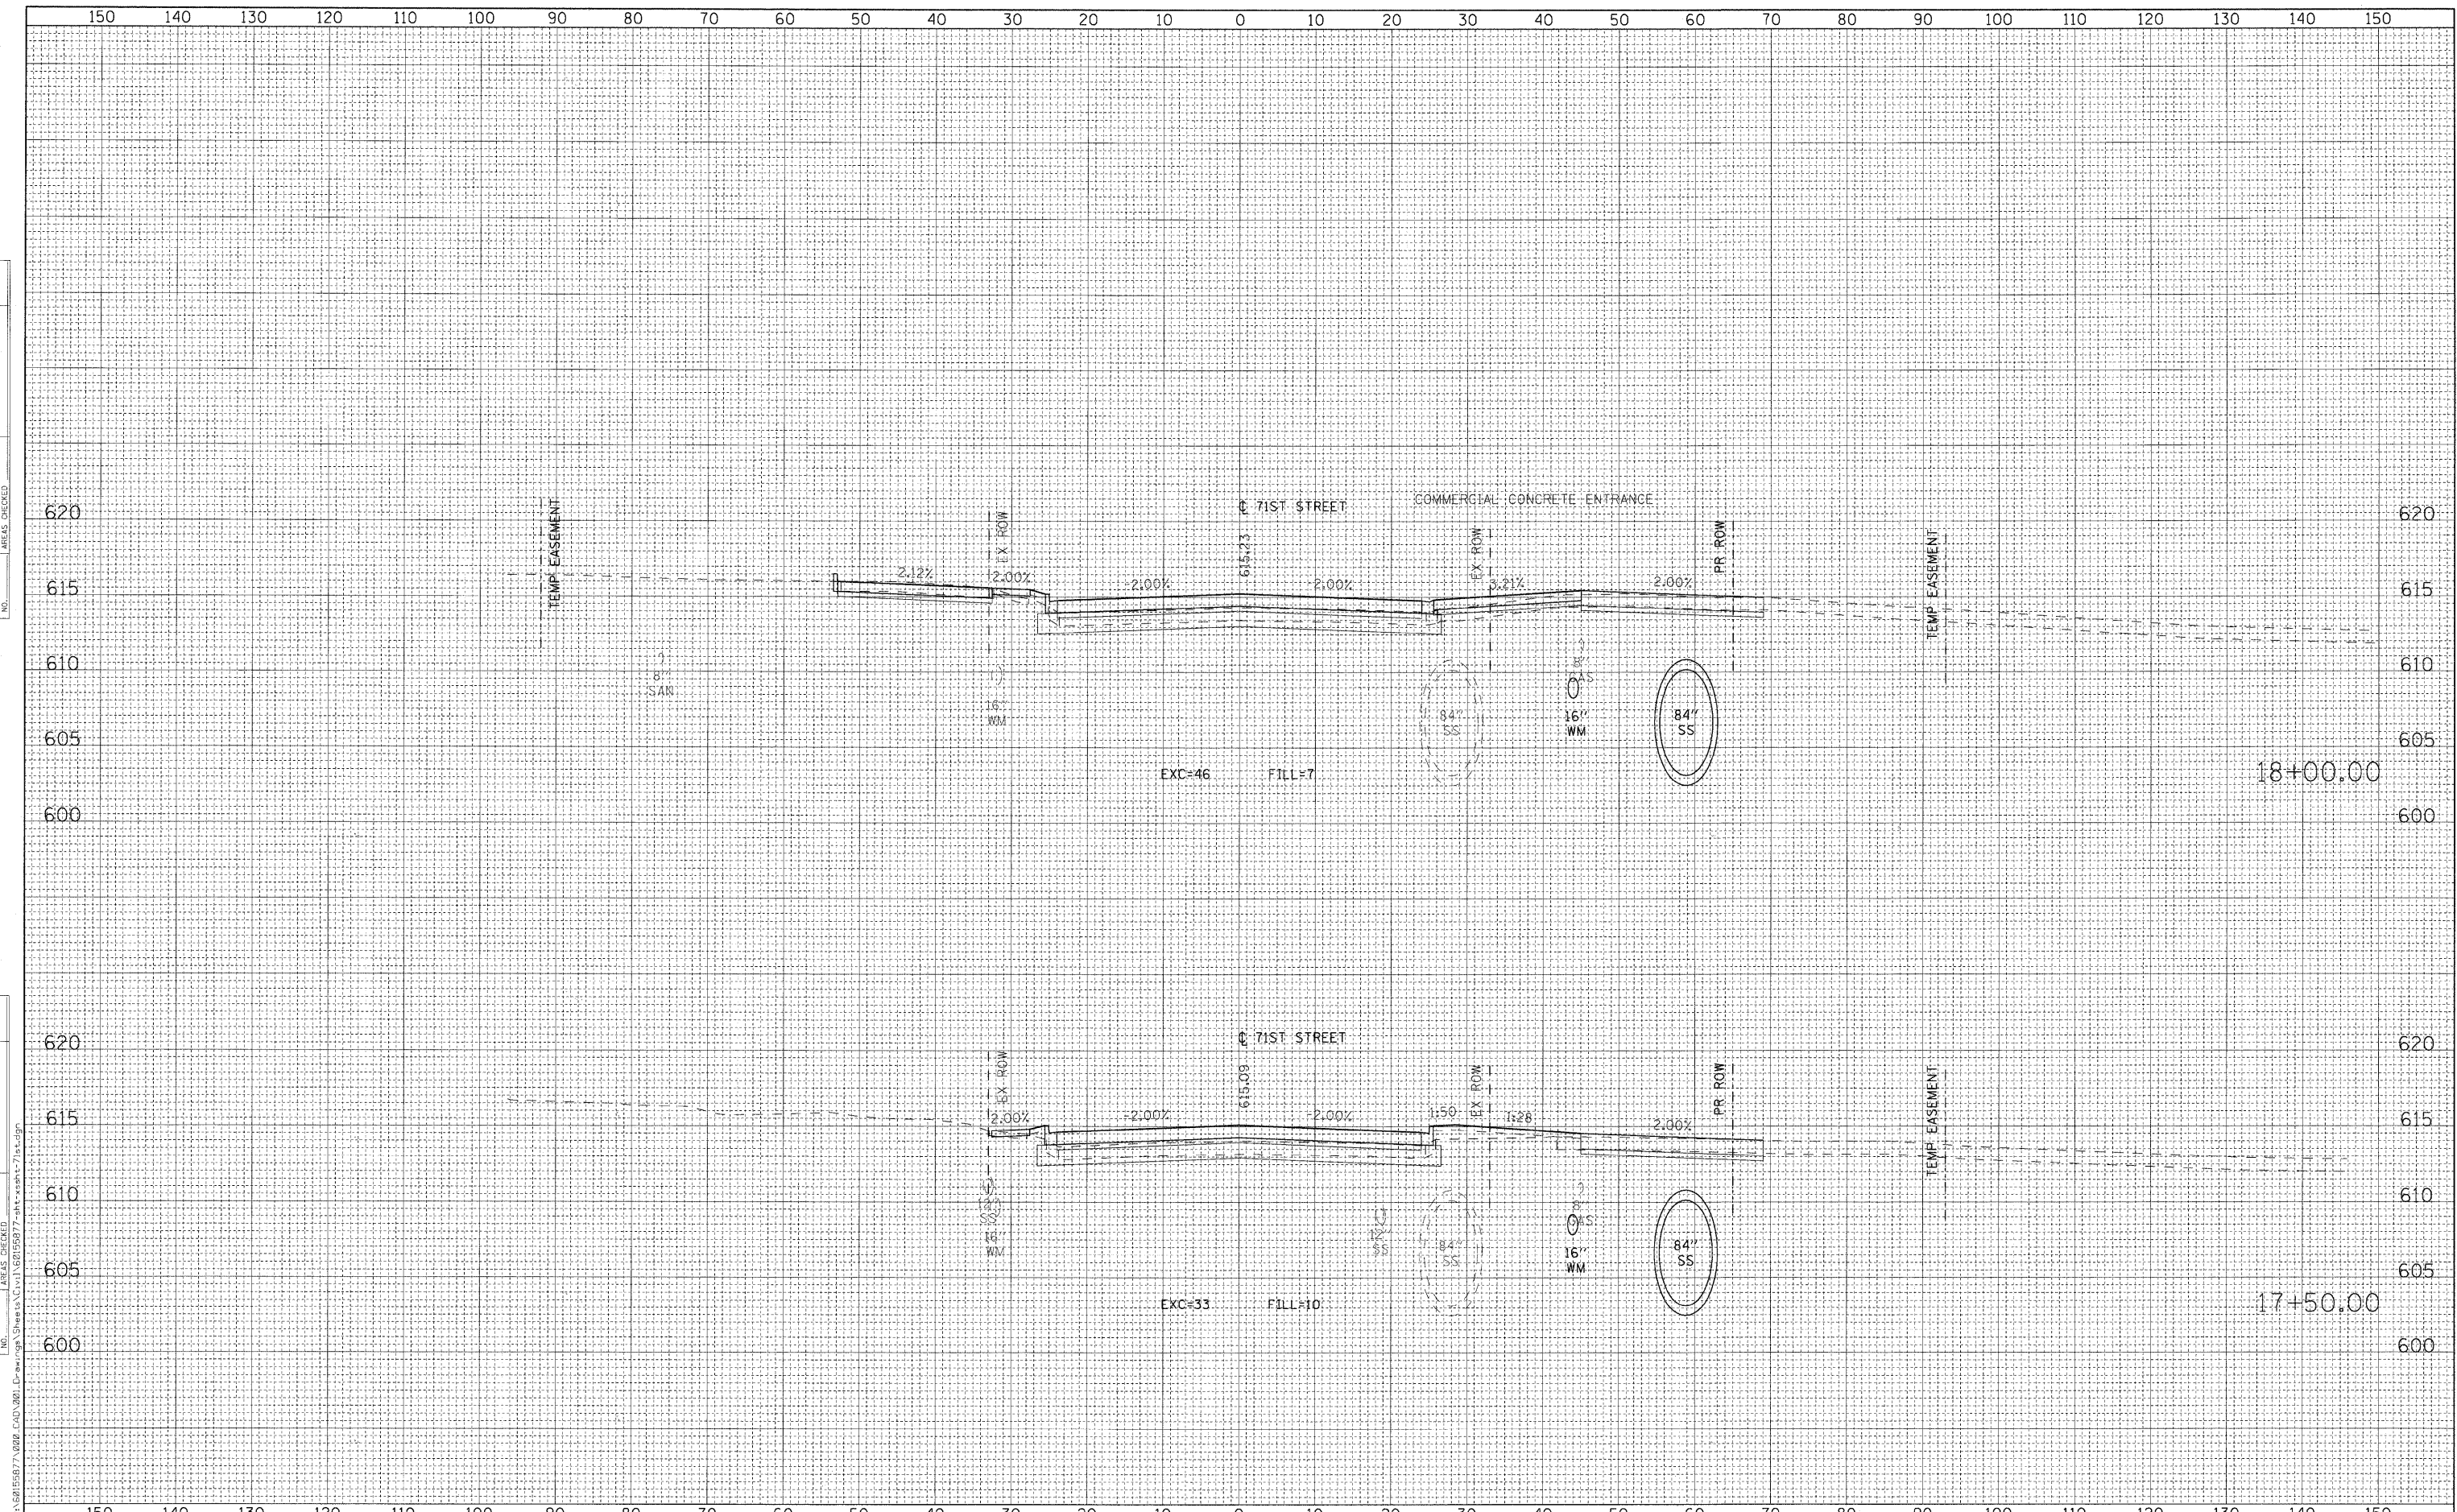

FILE NAME = P:\62915897\028 CAD\2011\Drawings\Sheet\11162158977.dwg



USER NAME = holmann	DESIGNED - NJH	REVISOR -
PLOT SCALE = 10.000' / IN.	DRAWN - NJH	REVISOR -
PLOT DATE = 1/6/2011	CHECKED - TJW	REVISOR -
	DATE - DECEMBER 12, 2010	REVISOR -

STATE OF ILLINOIS
DEPARTMENT OF TRANSPORTATION

CROSS SECTIONS - 71ST STREET			
H: 1"=10'	V: 1"=5'	SHEET NO. 3 OF 20 SHEETS	STA. 17+50.00 TO STA. 18+00.00

F.A.U. RTE.	SECTION	COUNTY	TOTAL SHEETS	SHEET NO.
1537	06-00050-00-GA	COOK	209	184
CONTRACT NO. 63556				
ILLINOIS FED. AID PROJECT				