


|       |               |      |
|-------|---------------|------|
| FINAL | SURVEYED      | DATE |
| NO.   | PLOTTED       | BY   |
|       | TEMPLATE      |      |
|       | AREAS CHECKED |      |
|       | AREAS CHECKED |      |

|          |               |      |
|----------|---------------|------|
| ORIGINAL | SURVEYED      | DATE |
| NO.      | PLOTTED       | BY   |
|          | TEMPLATE      |      |
|          | AREAS CHECKED |      |
|          | AREAS CHECKED |      |

FILE NAME = P:\015697\000 CAD\001 Drawings\Sheets\Civil\635557 - int-xsect-71st.dwg

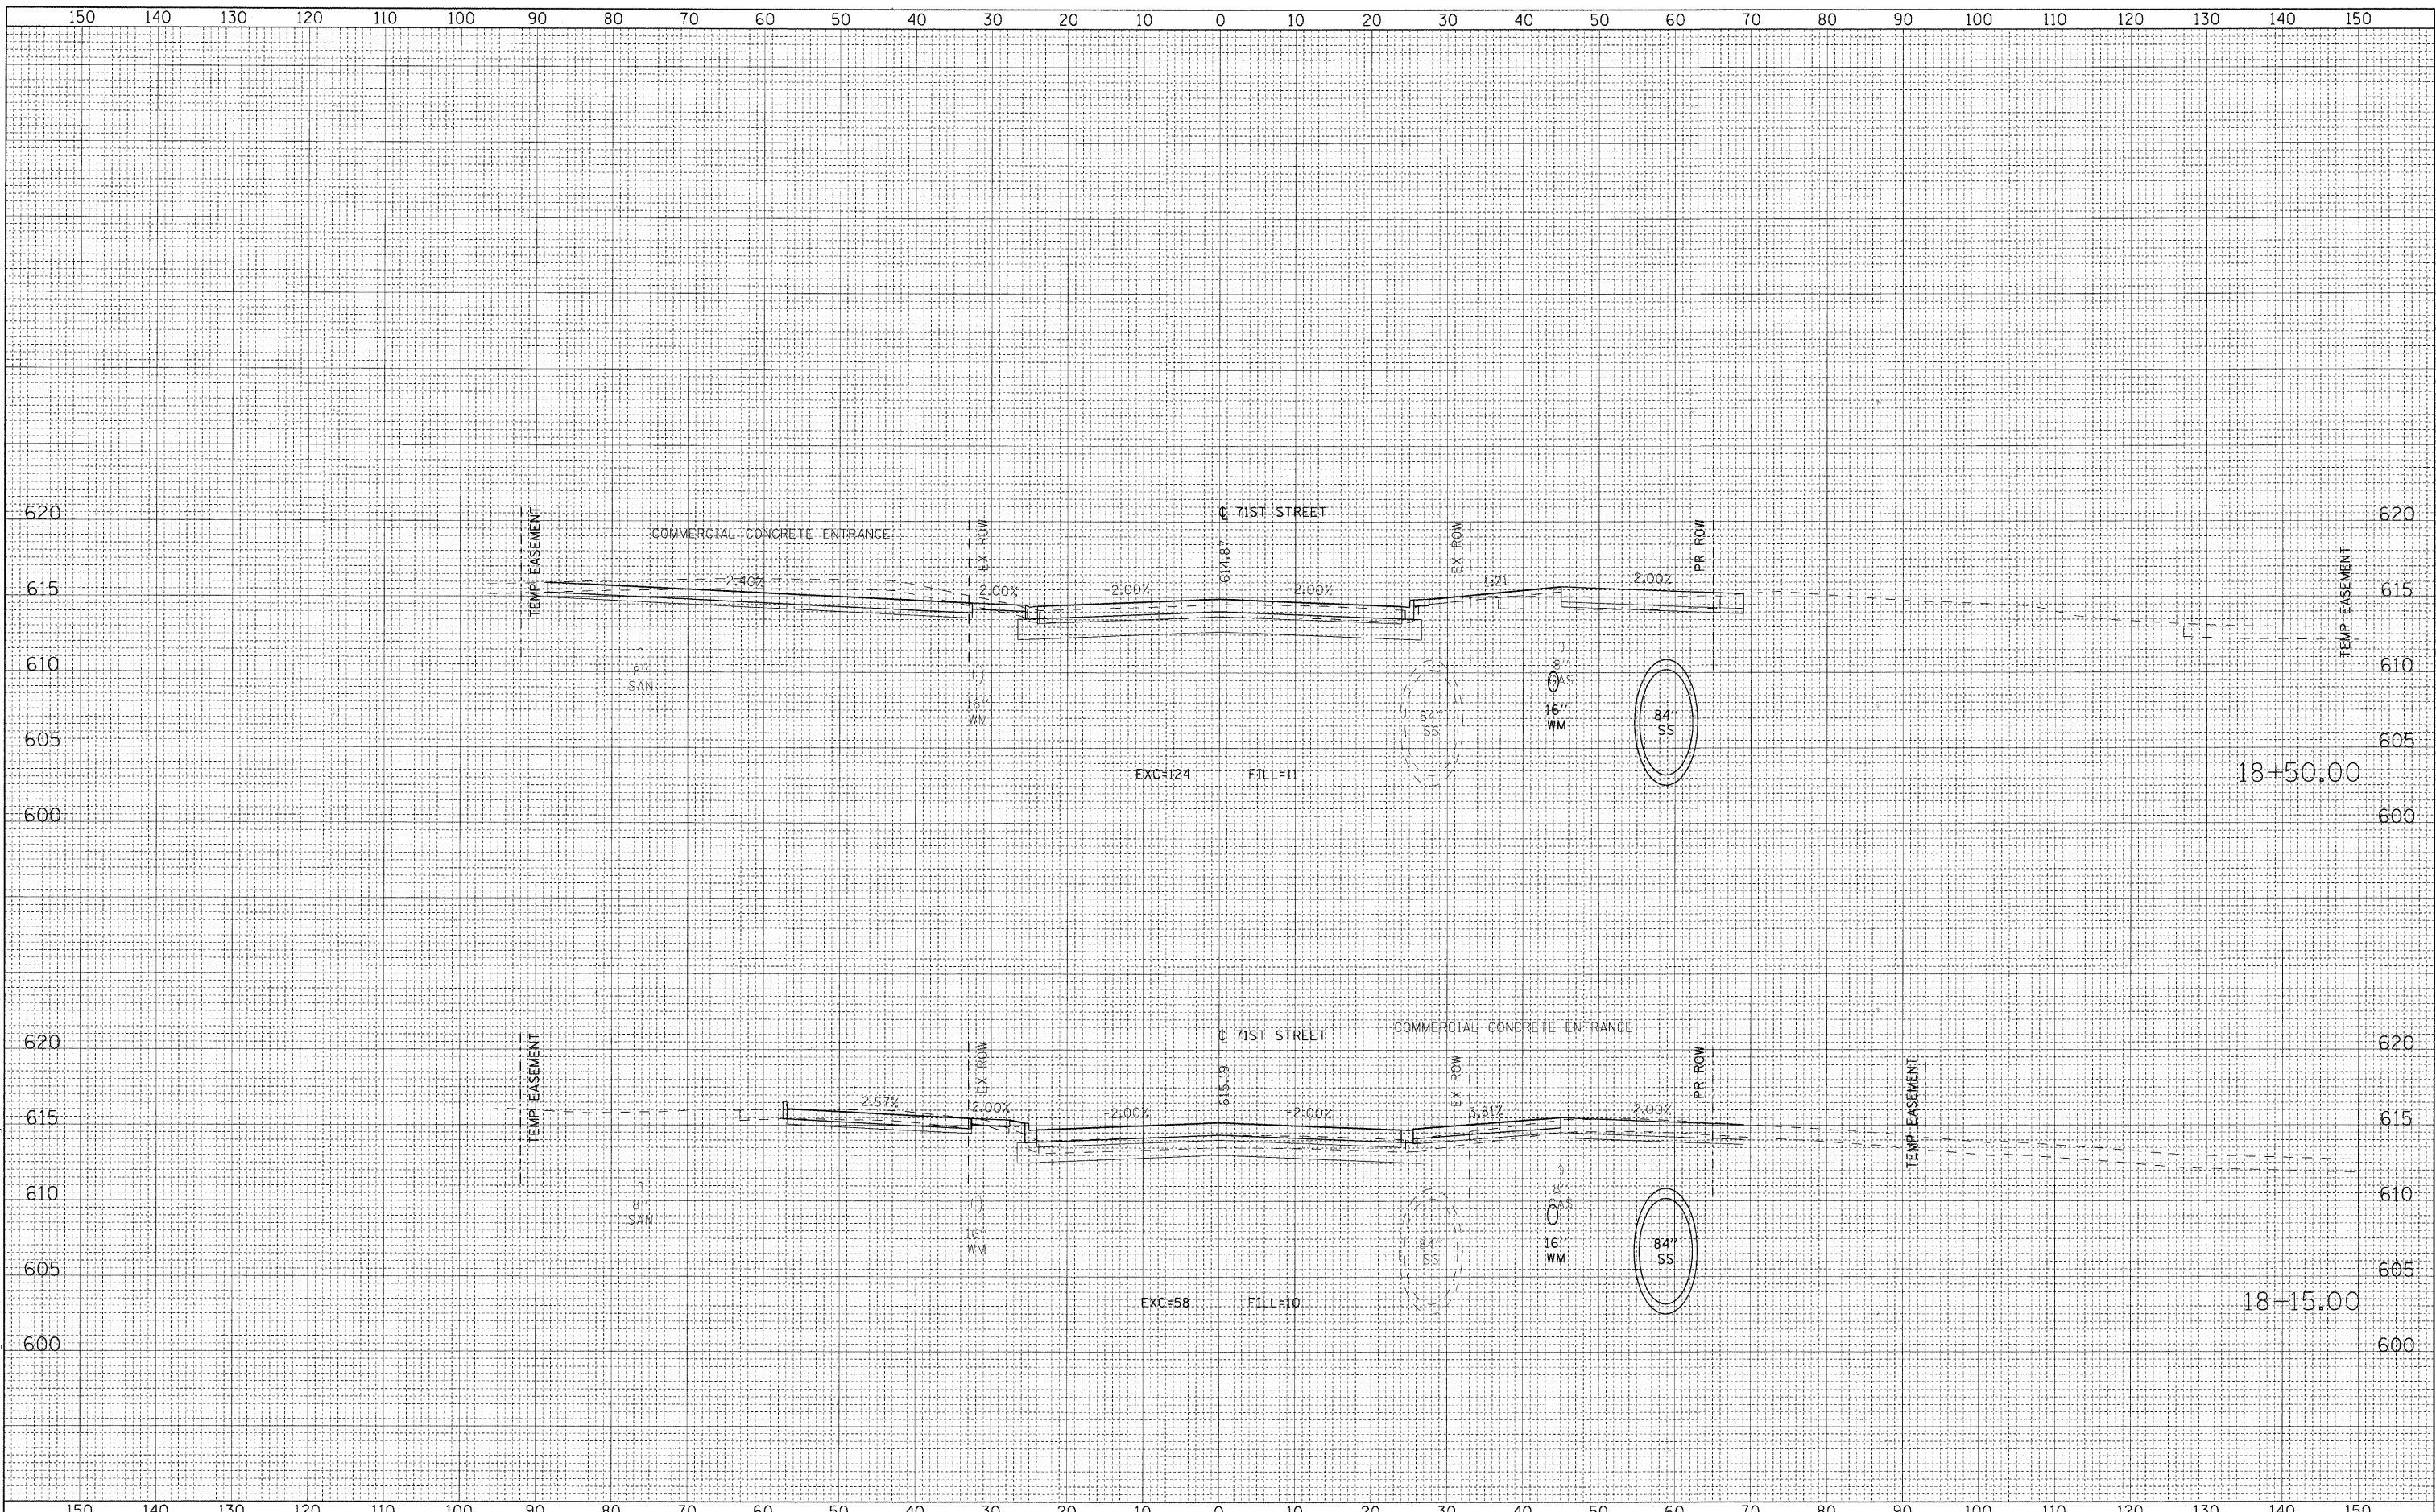

|                            |                          |          |
|----------------------------|--------------------------|----------|
| USER NAME = halimann       | DESIGNED - NJH           | REVISD - |
| PLOT SCALE = 10.000' / IN. | DRAWN - NJH              | REVISD - |
| PLOT DATE = 1/6/2011       | CHECKED - TJW            | REVISD - |
|                            | DATE - DECEMBER 12, 2010 | REVISD - |

STATE OF ILLINOIS  
DEPARTMENT OF TRANSPORTATION

CROSS SECTIONS - 71ST STREET

H: 1"=10', V: 1"=5' SHEET NO. 4 OF 20 SHEETS STA. 18+15.00 TO STA. 18+50.00

|                    |                        |             |                           |               |
|--------------------|------------------------|-------------|---------------------------|---------------|
| F.A.U. RTE. 1537   | SECTION 06-00050-00-GA | COUNTY COOK | TOTAL SHEETS 209          | SHEET NO. 185 |
| CONTRACT NO. 63556 |                        |             | ILLINOIS FED. AID PROJECT |               |