
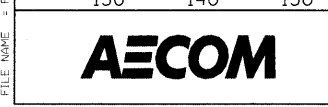


FINAL SURVEY	BY	DATE
SURVEYED		
PLOTTED		
TEMPLATE		
AREAS CHECKED		
NO.		

ORIGINAL SURVEY	BY	DATE
SURVEYED		
PLOTTED		
TEMPLATE		
AREAS CHECKED		
NO.		

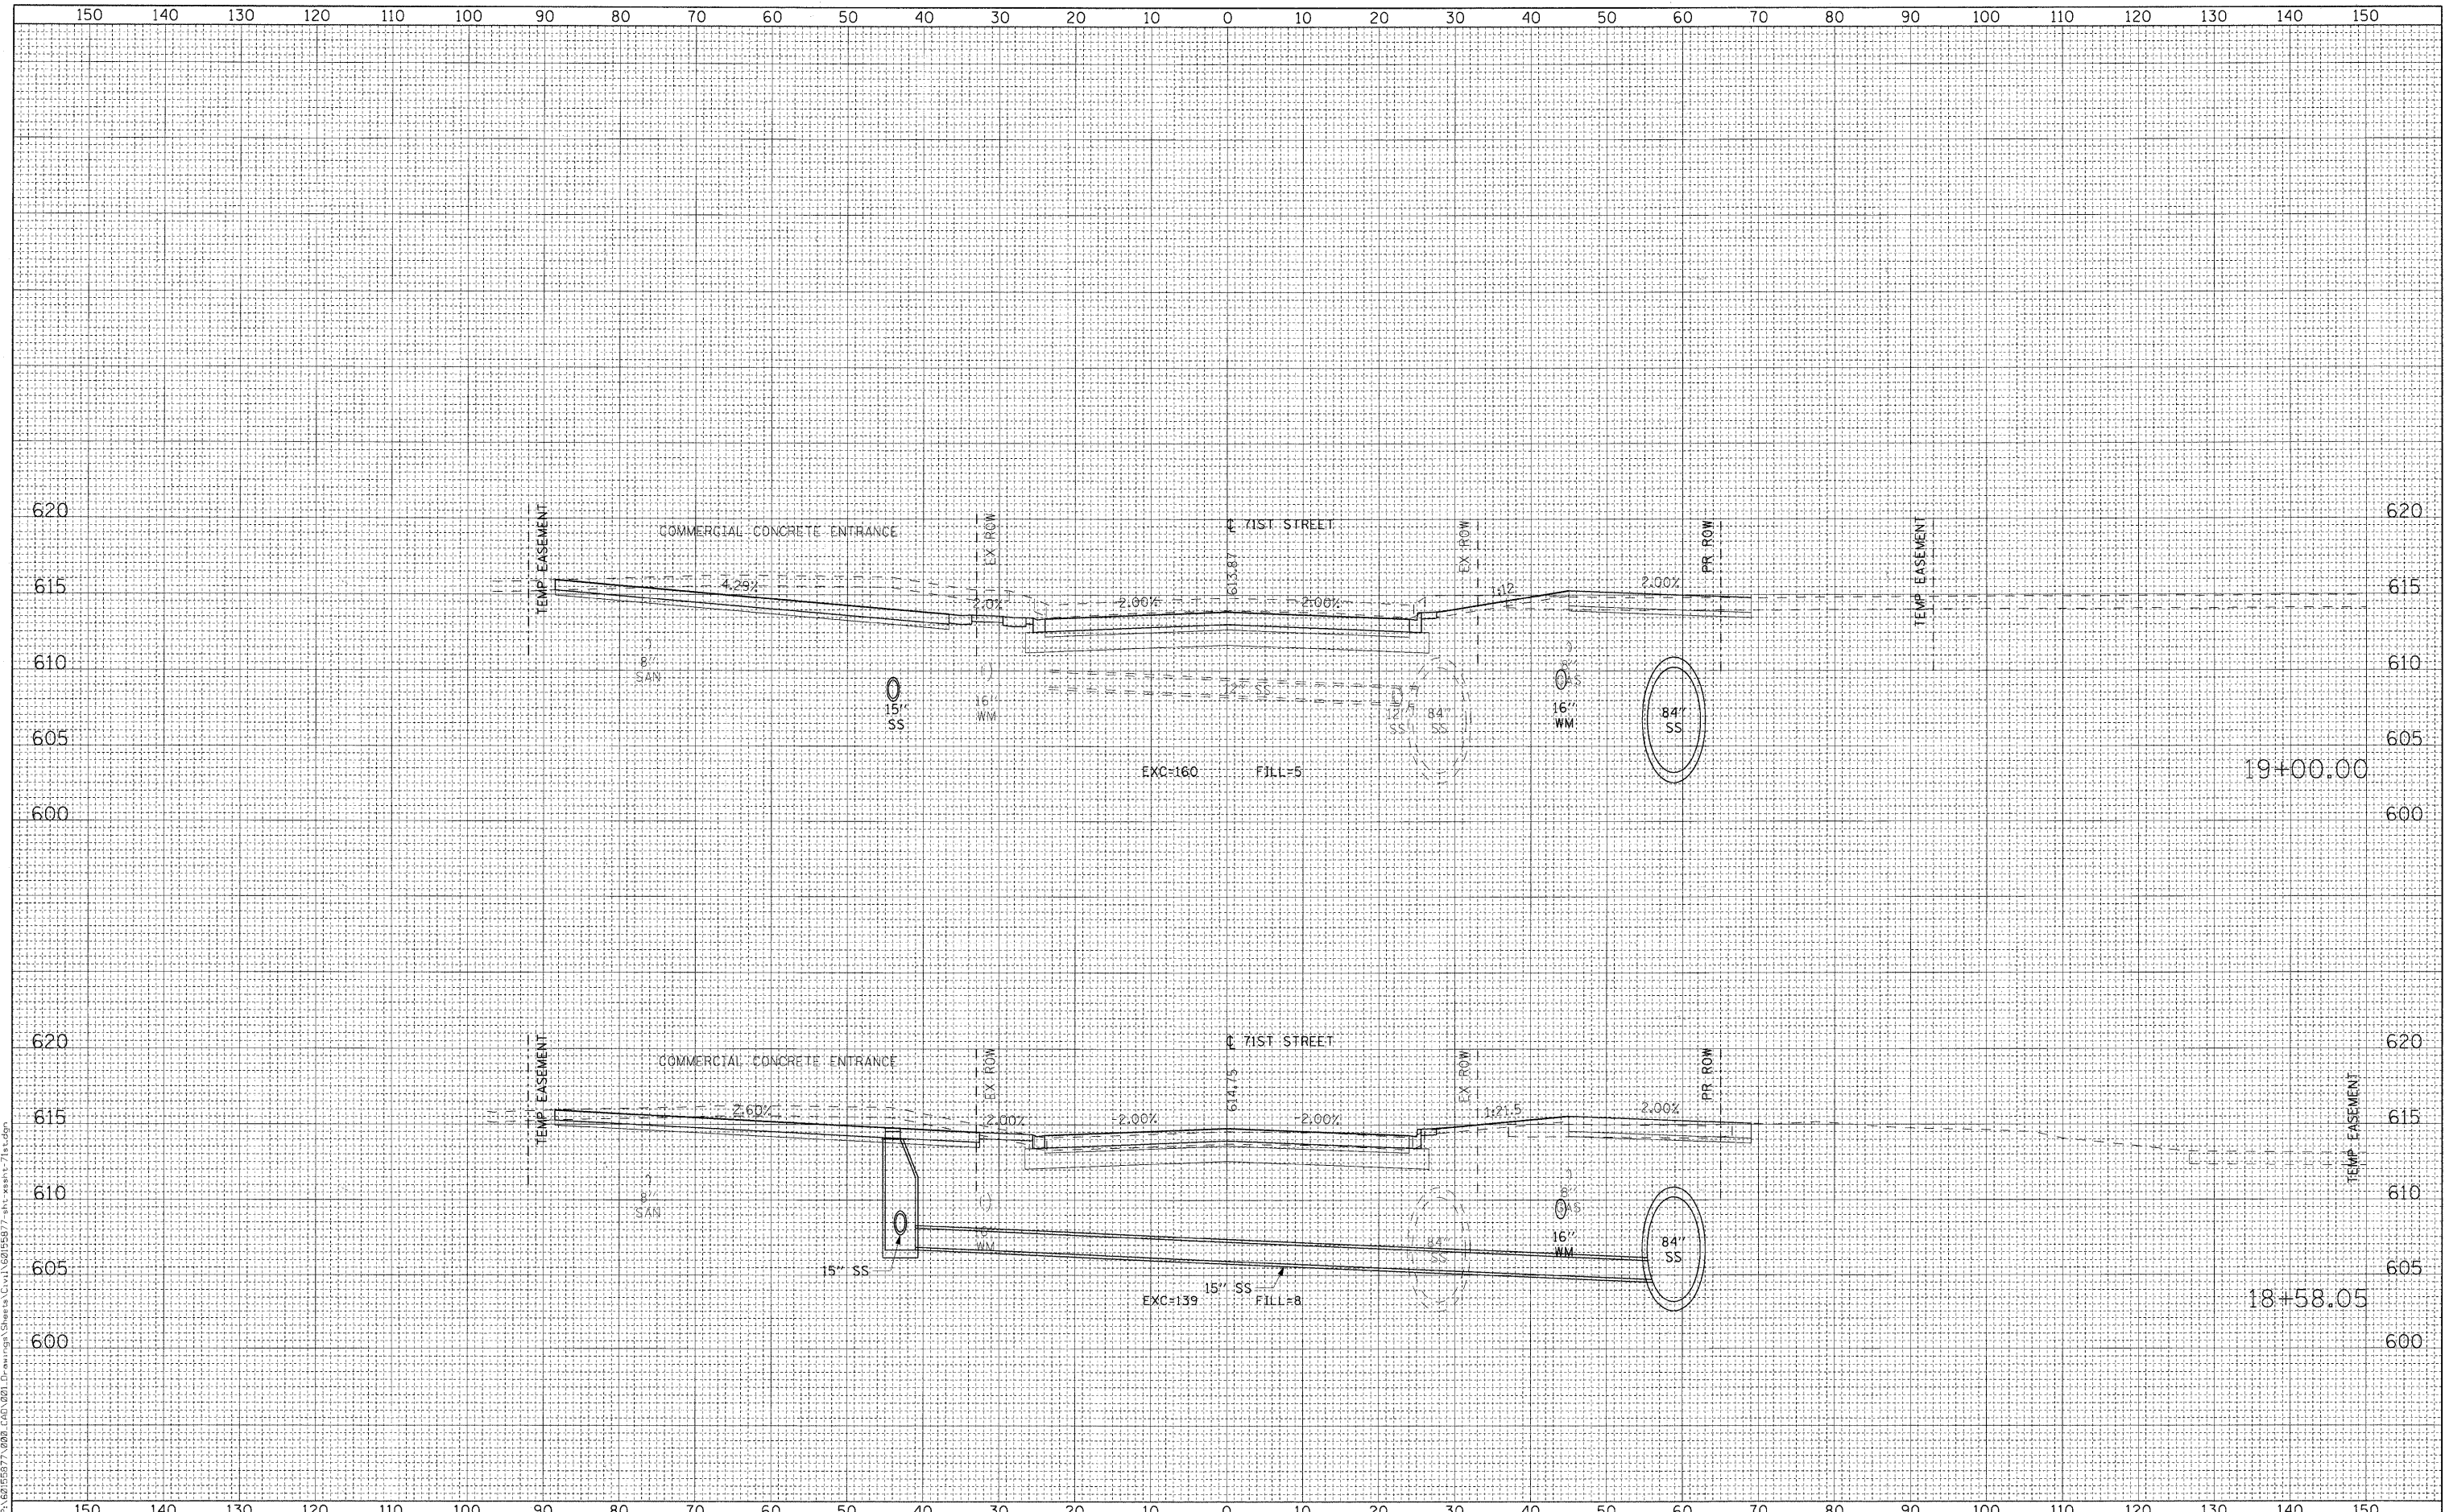

USER NAME = holmann	DESIGNED - NJH	REVISED -
PLOT SCALE = 10,000 / IN.	DRAWN - NJH	REVISED -
PLOT DATE = 1/6/2011	CHECKED - TJW	REVISED -
	DATE - DECEMBER 12, 2010	REVISED -

**STATE OF ILLINOIS
DEPARTMENT OF TRANSPORTATION**

CROSS SECTIONS - 71ST STREET	
H: 1"=10', V: 1"=5'	SHEET NO. 5 OF 20 SHEETS
STA. 18+58.05	TO STA. 19+00.00

F.A.U. RTE. 1537	SECTION 06-00050-00-CA	COUNTY COOK	TOTAL SHEETS 209	SHEET NO. 186
CONTRACT NO. 63556				
ILLINOIS FED. AID PROJECT				

FILE NAME = P:\6015697A\008 CAD\2011 Drawings\Sheet\06-00050-00-CA\1537.dwg