


FINAL SURVEY NO.	
SURVEYED	
PLOTTED	
TEMPLATE	
AREAS	
CHECKED	
BY	
DATE	

ORIGINAL SURVEY NO.	
SURVEYED	
PLOTTED	
TEMPLATE	
AREAS	
CHECKED	
BY	
DATE	

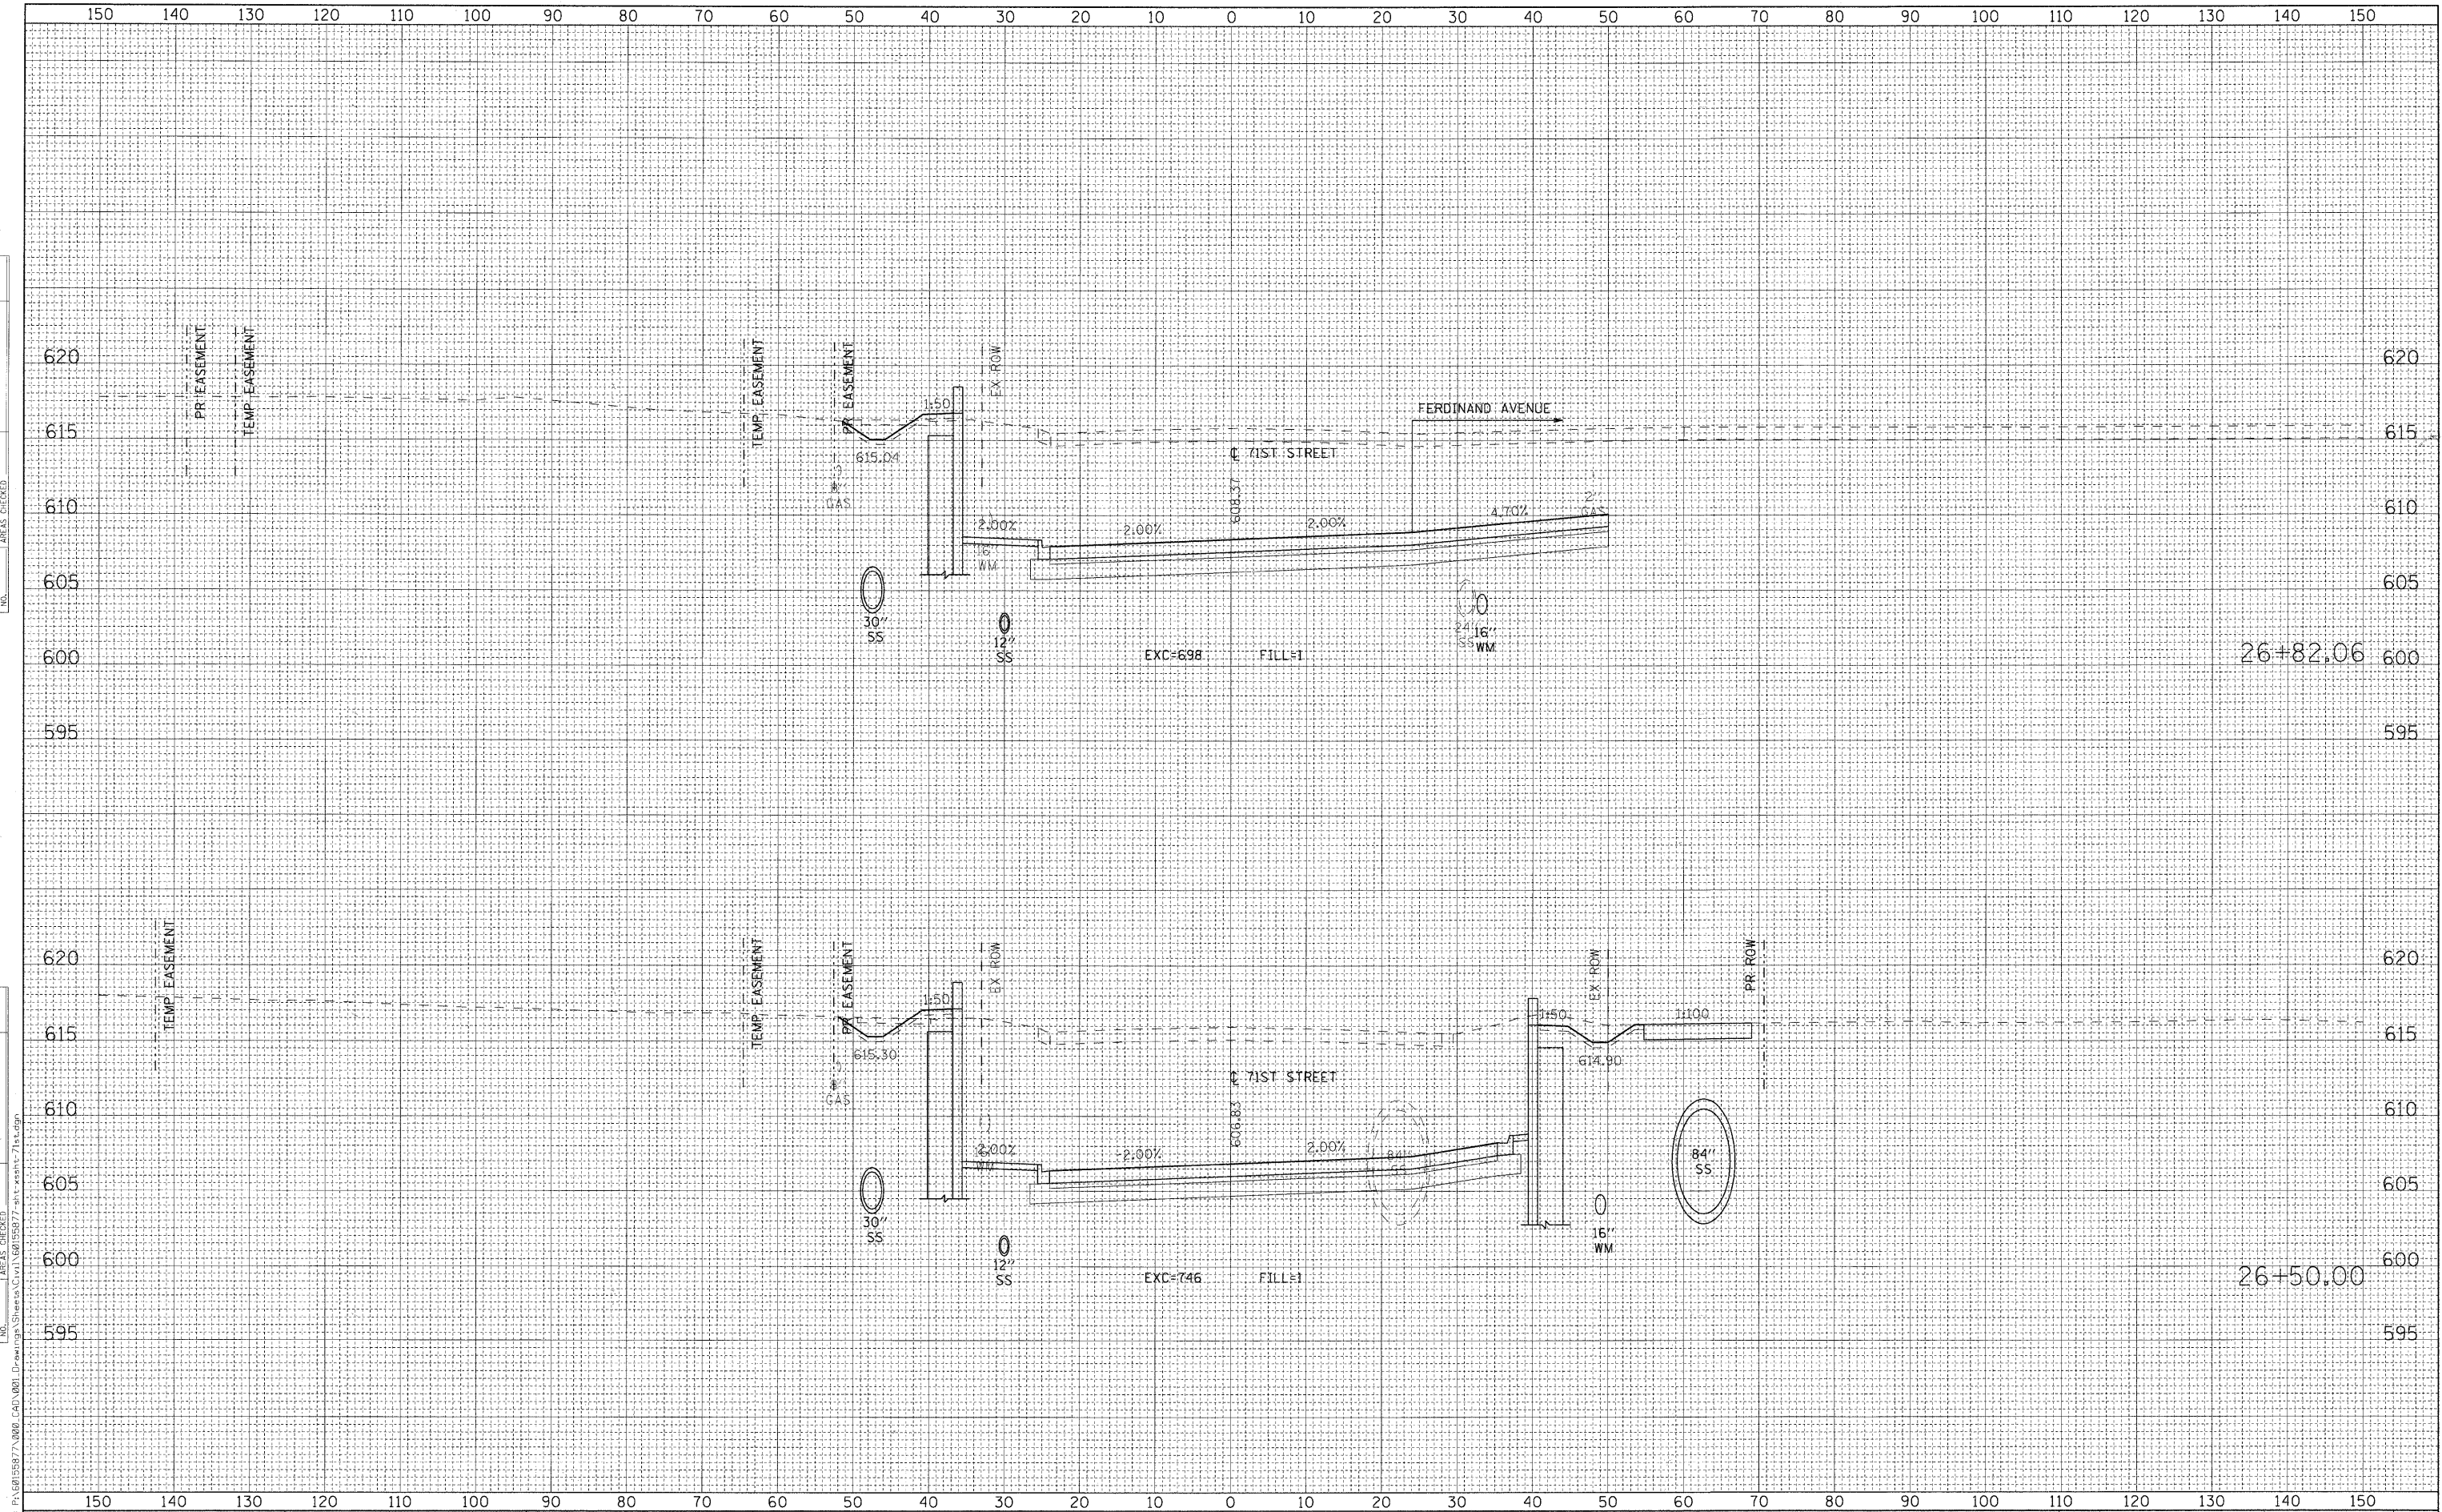

FILE NAME = F:\6815877\000 CAD\001 D-mech\p\Sheets\01\6815877-011.dwg



USER NAME = holmann	DESIGNED - NJH	REVISED -
PLOT SCALE = 1/8" = 1' IN.	DRAWN - NJH	REVISED -
PLOT DATE = 1/6/2011	CHECKED - TJW	REVISED -
	DATE - DECEMBER 12, 2010	REVISED -

STATE OF ILLINOIS  
DEPARTMENT OF TRANSPORTATION

CROSS SECTIONS - 71ST STREET

H: 1"=10', V: 1"=5' SHEET NO. 13 OF 20 SHEETS STA. 26+50.00 TO STA. 26+82.06

F.A.U. RTE.	SECTION	COUNTY	TOTAL SHEETS	SHEET NO.
1537	06-00050-00-GA	COOK	209	194
CONTRACT NO. 63556				
ILLINOIS FED. AID PROJECT				