
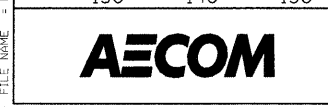


FINAL SURVEY	SURVEYED	BY	DATE
NOTE BOOK NO.	PLOTTED		
	TEMPLATE		
	AREAS CHECKED		
	AREAS CHECKED		

ORIGINAL SURVEY	SURVEYED	BY	DATE
NOTE BOOK NO.	PLOTTED		
	TEMPLATE		
	AREAS CHECKED		
	AREAS CHECKED		

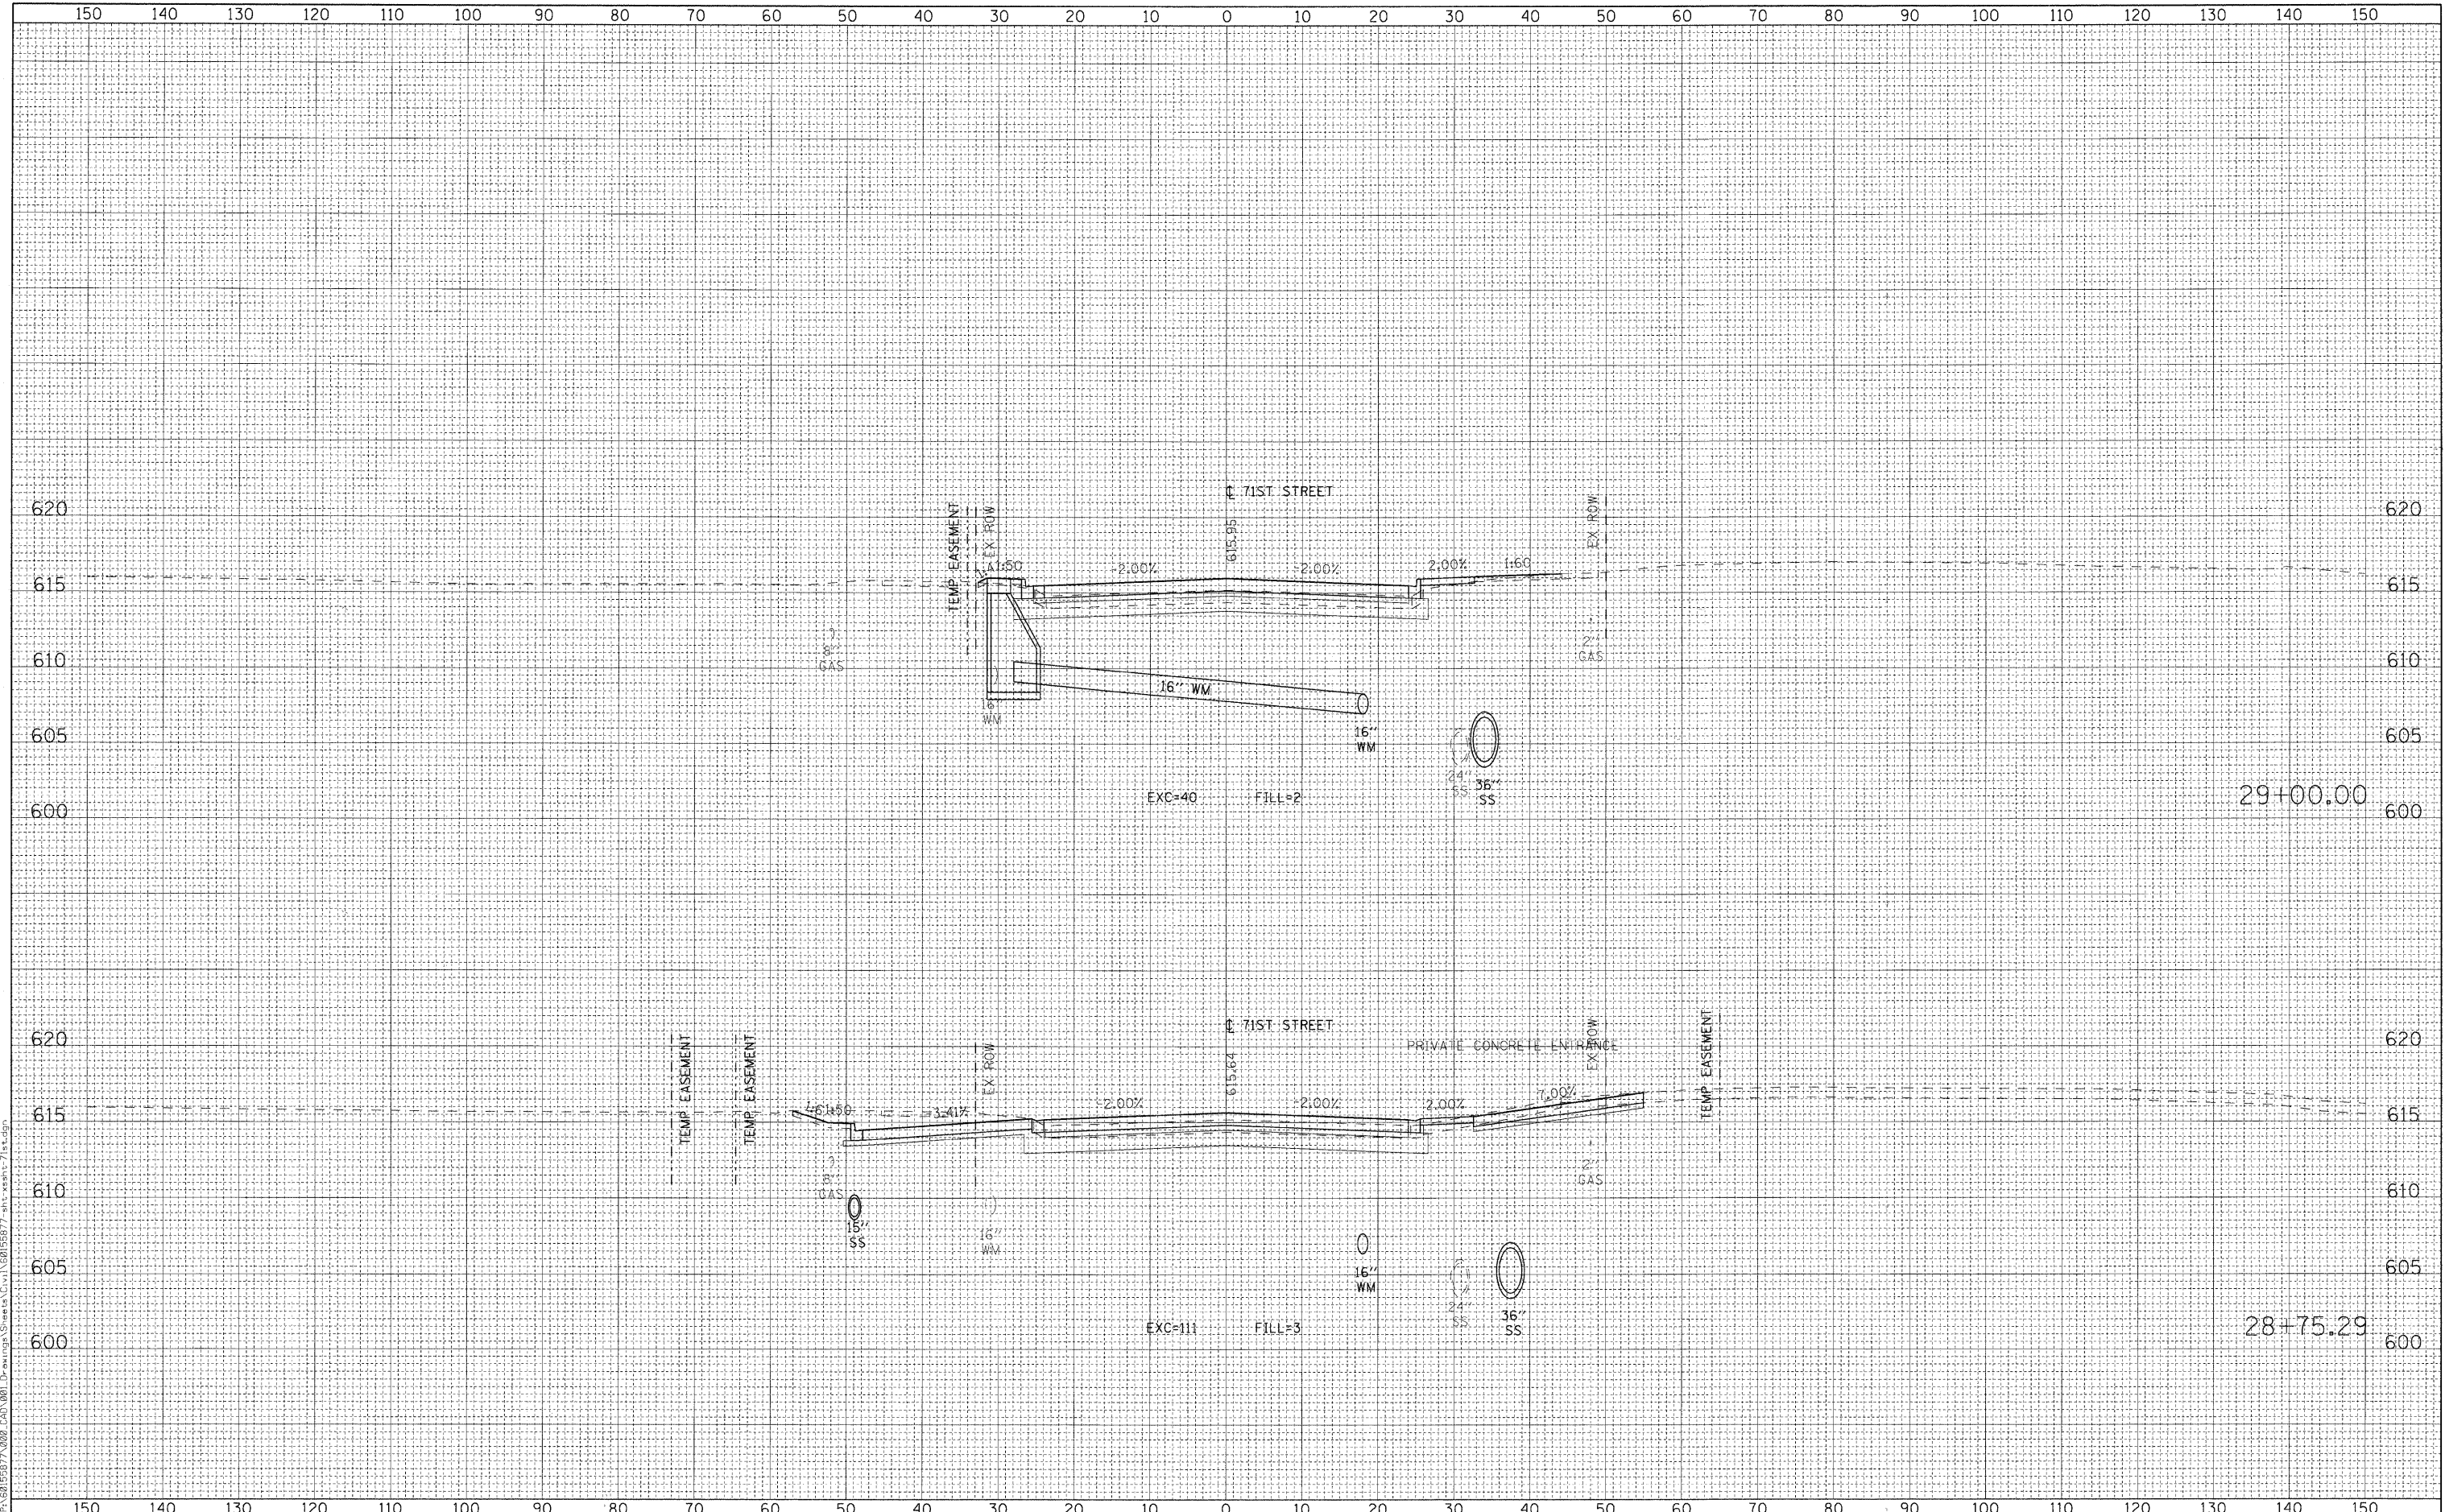

USER NAME = holmann	DESIGNED - NJH	REVISED -
PLOT SCALE = 1/2"=10' / IN.	DRAWN - NJH	REVISED -
PLOT DATE = 1/6/2011	CHECKED - TJW	REVISED -
	DATE - DECEMBER 12, 2010	REVISED -

**STATE OF ILLINOIS
DEPARTMENT OF TRANSPORTATION**

CROSS SECTIONS - 71ST STREET	
H: 1"=10', V: 1"=5'	SHEET NO. 17 OF 20 SHEETS
STA. 28+75.29	TO STA. 29+00.00

F.A.U. RTE. 1537	SECTION 06-00050-00-GA	COUNTY COOK	TOTAL SHEETS 209	SHEET NO. 198
CONTRACT NO. 63556				
ILLINOIS FED. AID PROJECT				

FILE NAME = P:\15015587\000 CAD\1001 Drawings\Sheet\City\15015587.dwg