


FINAL SURVEY	SURVEYED	BY	DATE
NOTE BOOK NO.	PLOTTED		
	TEMPLATE		
	AREAS CHECKED		

ORIGINAL SURVEY	SURVEYED	BY	DATE
NOTE BOOK NO.	PLOTTED		
	TEMPLATE		
	AREAS CHECKED		

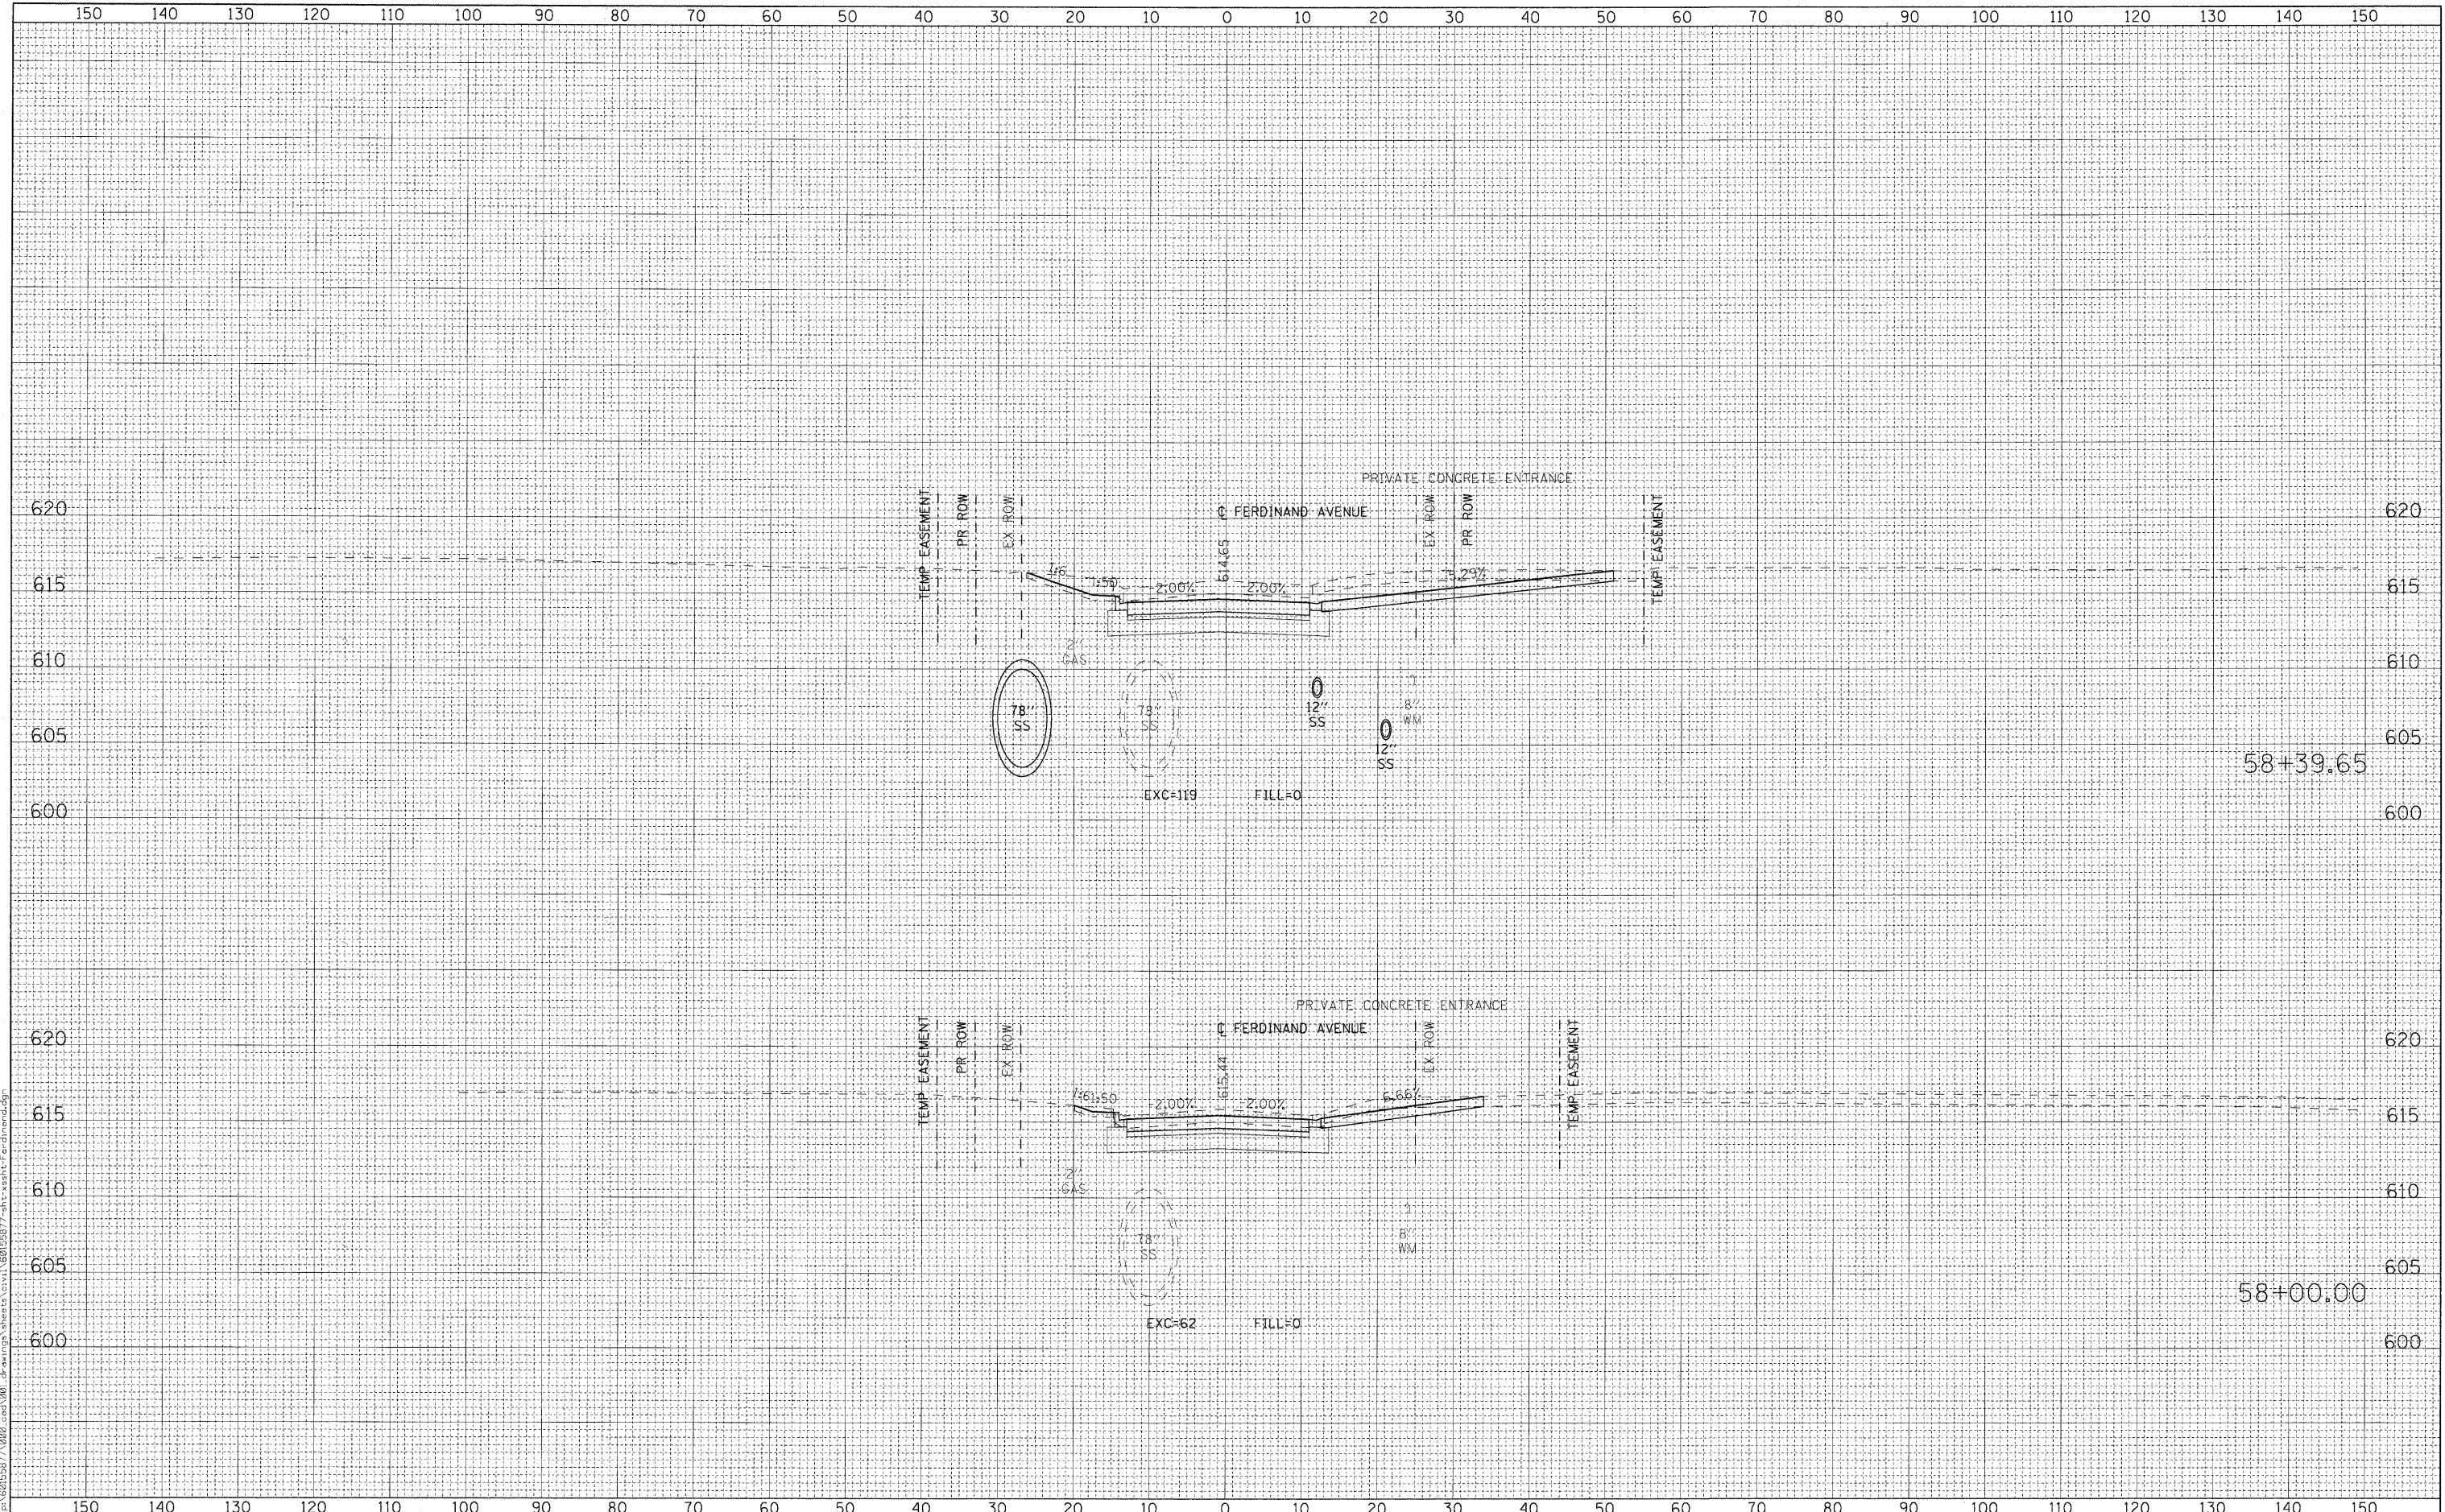

USER NAME = holmann	DESIGNED - NJH	REVISED -
PLOT SCALE = 1/8\"/>		

**STATE OF ILLINOIS  
DEPARTMENT OF TRANSPORTATION**

**CROSS SECTIONS - FERDINAND AVENUE**

H: 1"=10', V: 1"=5'

SHEET NO. 3 OF 5 SHEETS    STA. 58+00.00 TO STA. 58+39.65

F.A.U. RTE.	SECTION	COUNTY	TOTAL SHEETS	SHEET NO.
1537	06-00050-00-GA	COOK	209	204
CONTRACT NO. 63556				
ILLINOIS FED. AID PROJECT				

FILE NAME = c:\s6015877\000\_csp\001\_drawing\sheet\58015877-ah-xash\Ferdinand.dwg