


DATE	
BY	
FINAL SURVEY	
SURVEYED	
FOR	
NOTED	
NOTE BOOK	
AREAS CHECKED	
NO.	

DATE	
BY	
ORIGINAL SURVEY	
SURVEYED	
FOR	
NOTED	
NOTE BOOK	
AREAS CHECKED	
NO.	

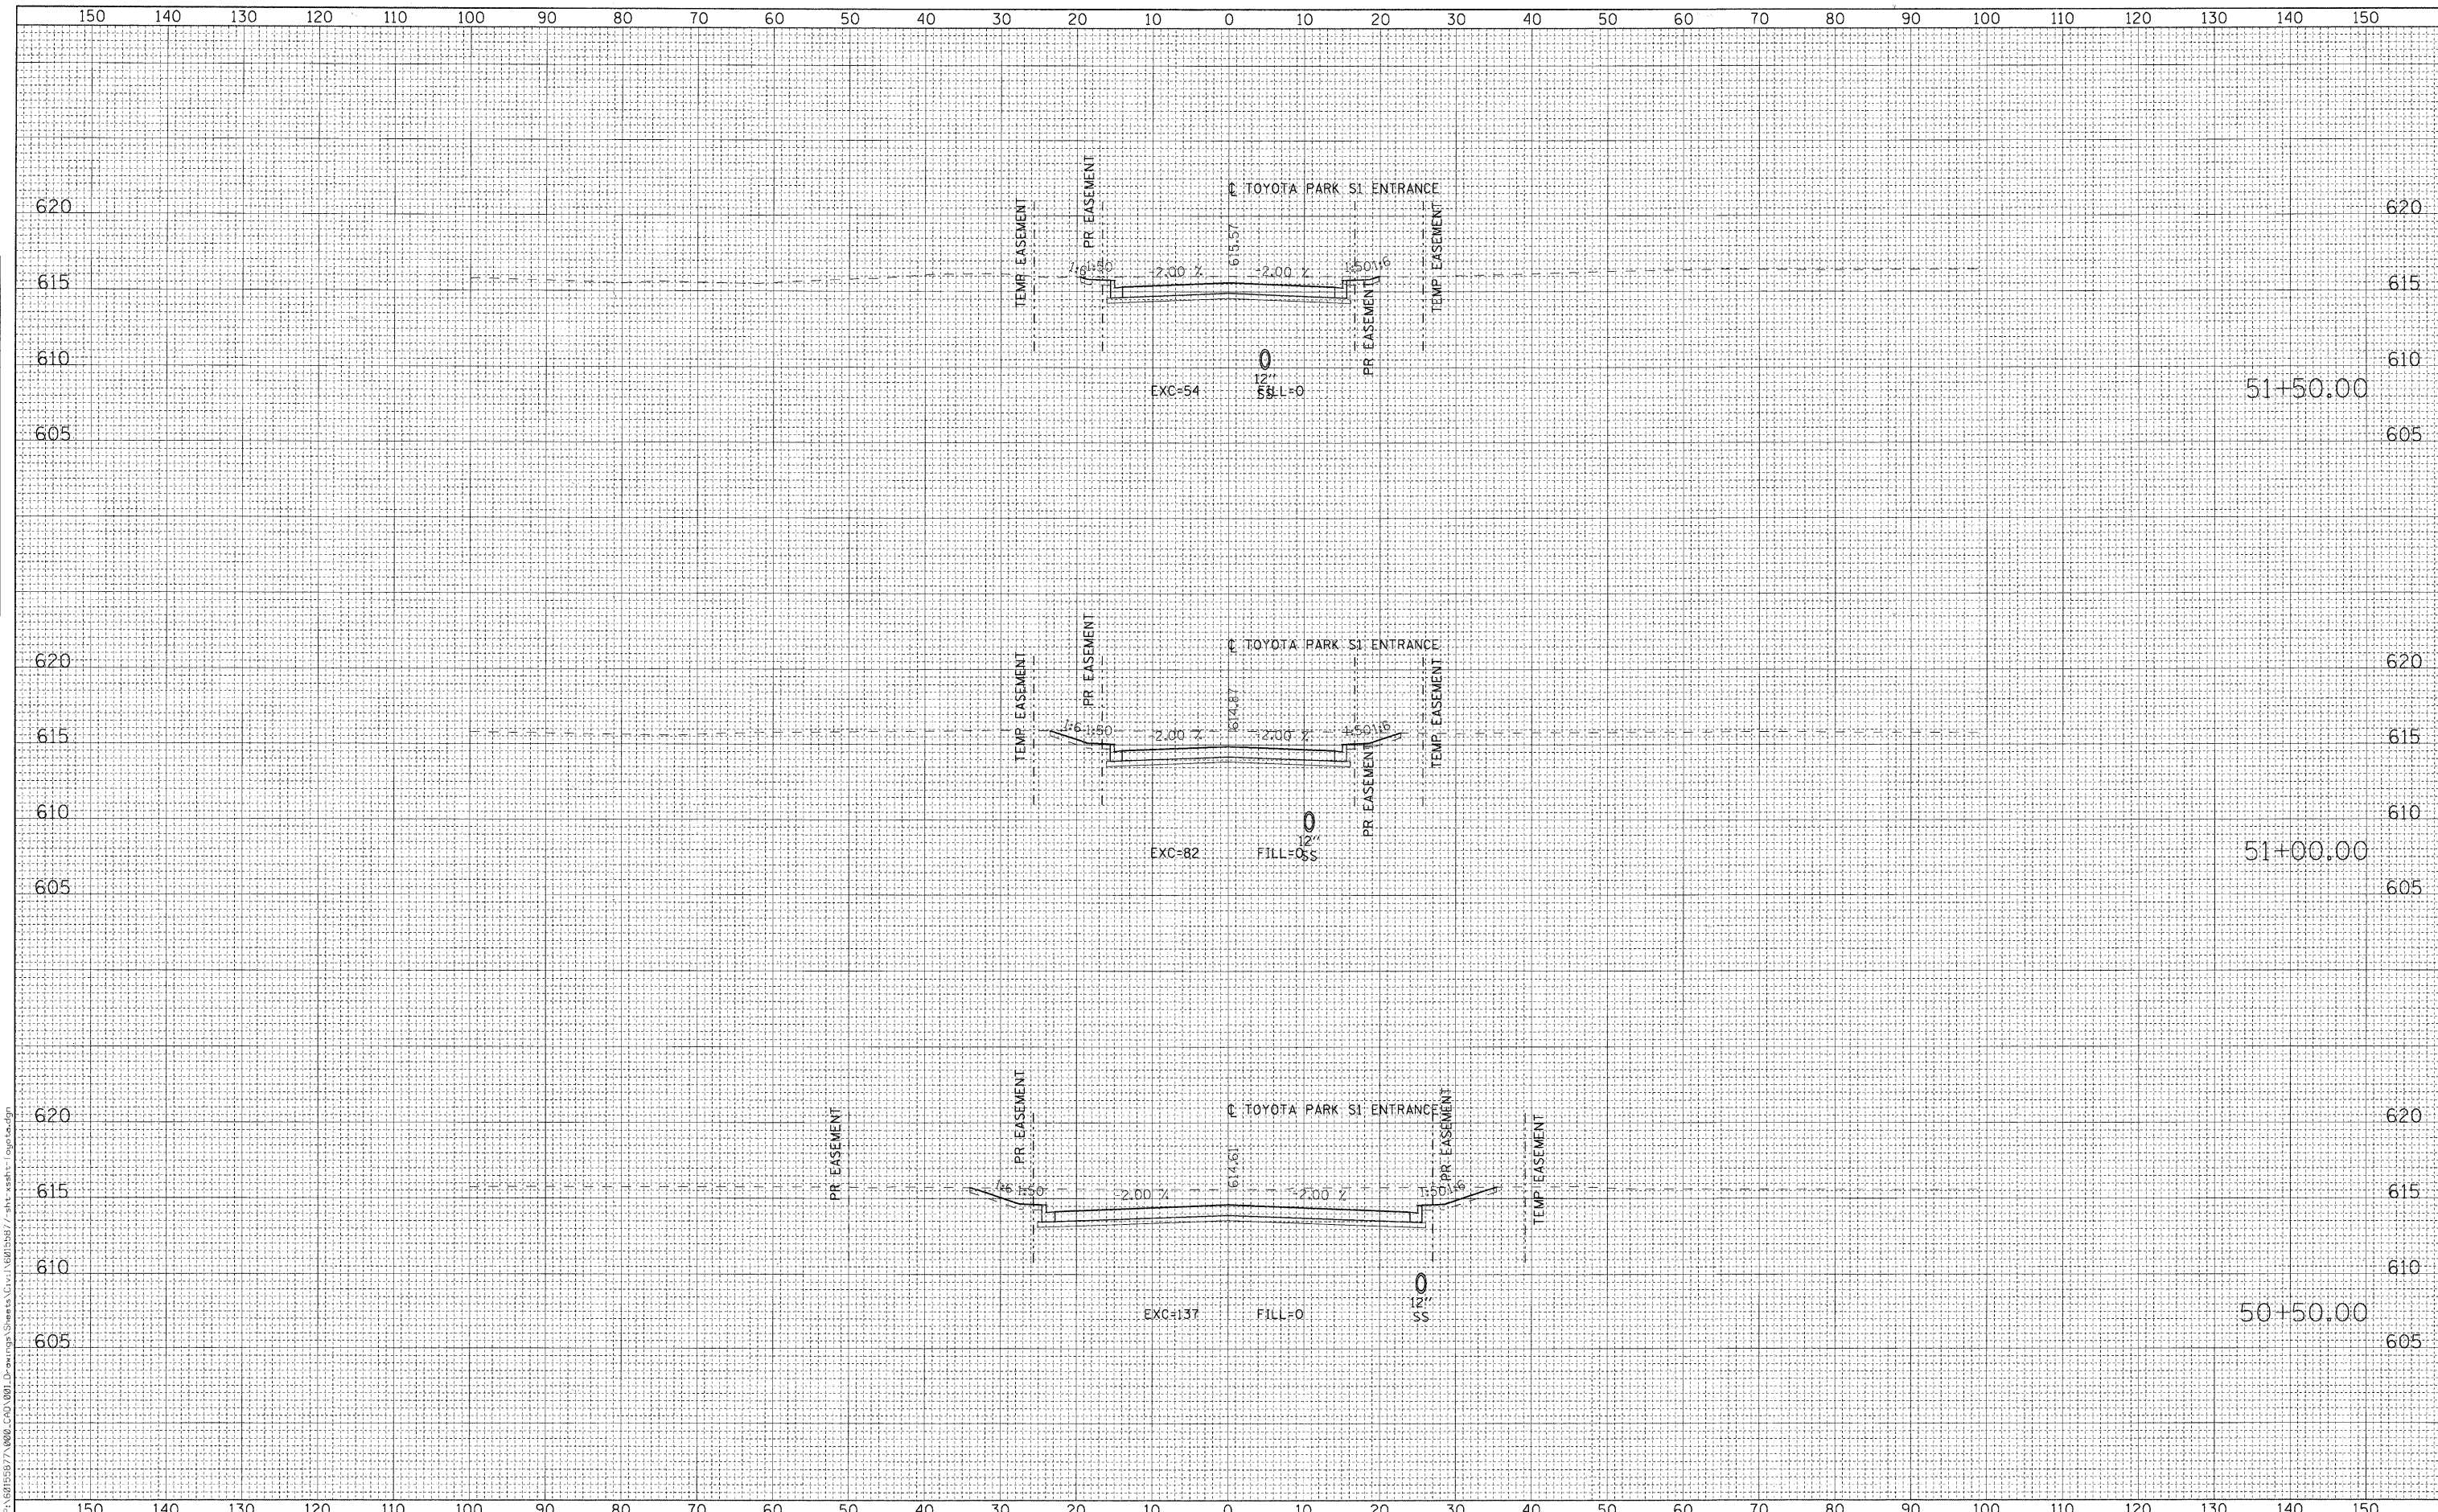

FILE NAME = P:\6215597\1002_CAD\001_DWG\Drawings\Sheets\Civil\6215597\1002\1002.dwg



USER NAME = holmann
 PLOT SCALE = 10,000' / IN.
 PLOT DATE = 1/6/2011

DESIGNED - NJH
 DRAWN - NJH
 CHECKED - TJW
 DATE - DECEMBER 12, 2010

REVISED -
 REVISED -
 REVISED -

STATE OF ILLINOIS
 DEPARTMENT OF TRANSPORTATION

CROSS SECTIONS - TOYOTA PARK S1 ENTRANCE

H: 1"=10', V: 1"=5' SHEET NO. 1 OF 3 SHEETS STA. 50+50.00 TO STA. 51+50.00

F.A.U. RTE.	SECTION	COUNTY	TOTAL SHEETS	SHEET NO.
1537	06-00050-00-GA	COOK	209	207
CONTRACT NO. 63556				
ILLINOIS FED. AID PROJECT				