


DATE	
BY	
SURVEYED	
NOTED	
TEMPERATURE	
AREAS	
CHECKED	
NO.	

DATE	
BY	
SURVEYED	
NOTED	
TEMPERATURE	
AREAS	
CHECKED	
NO.	

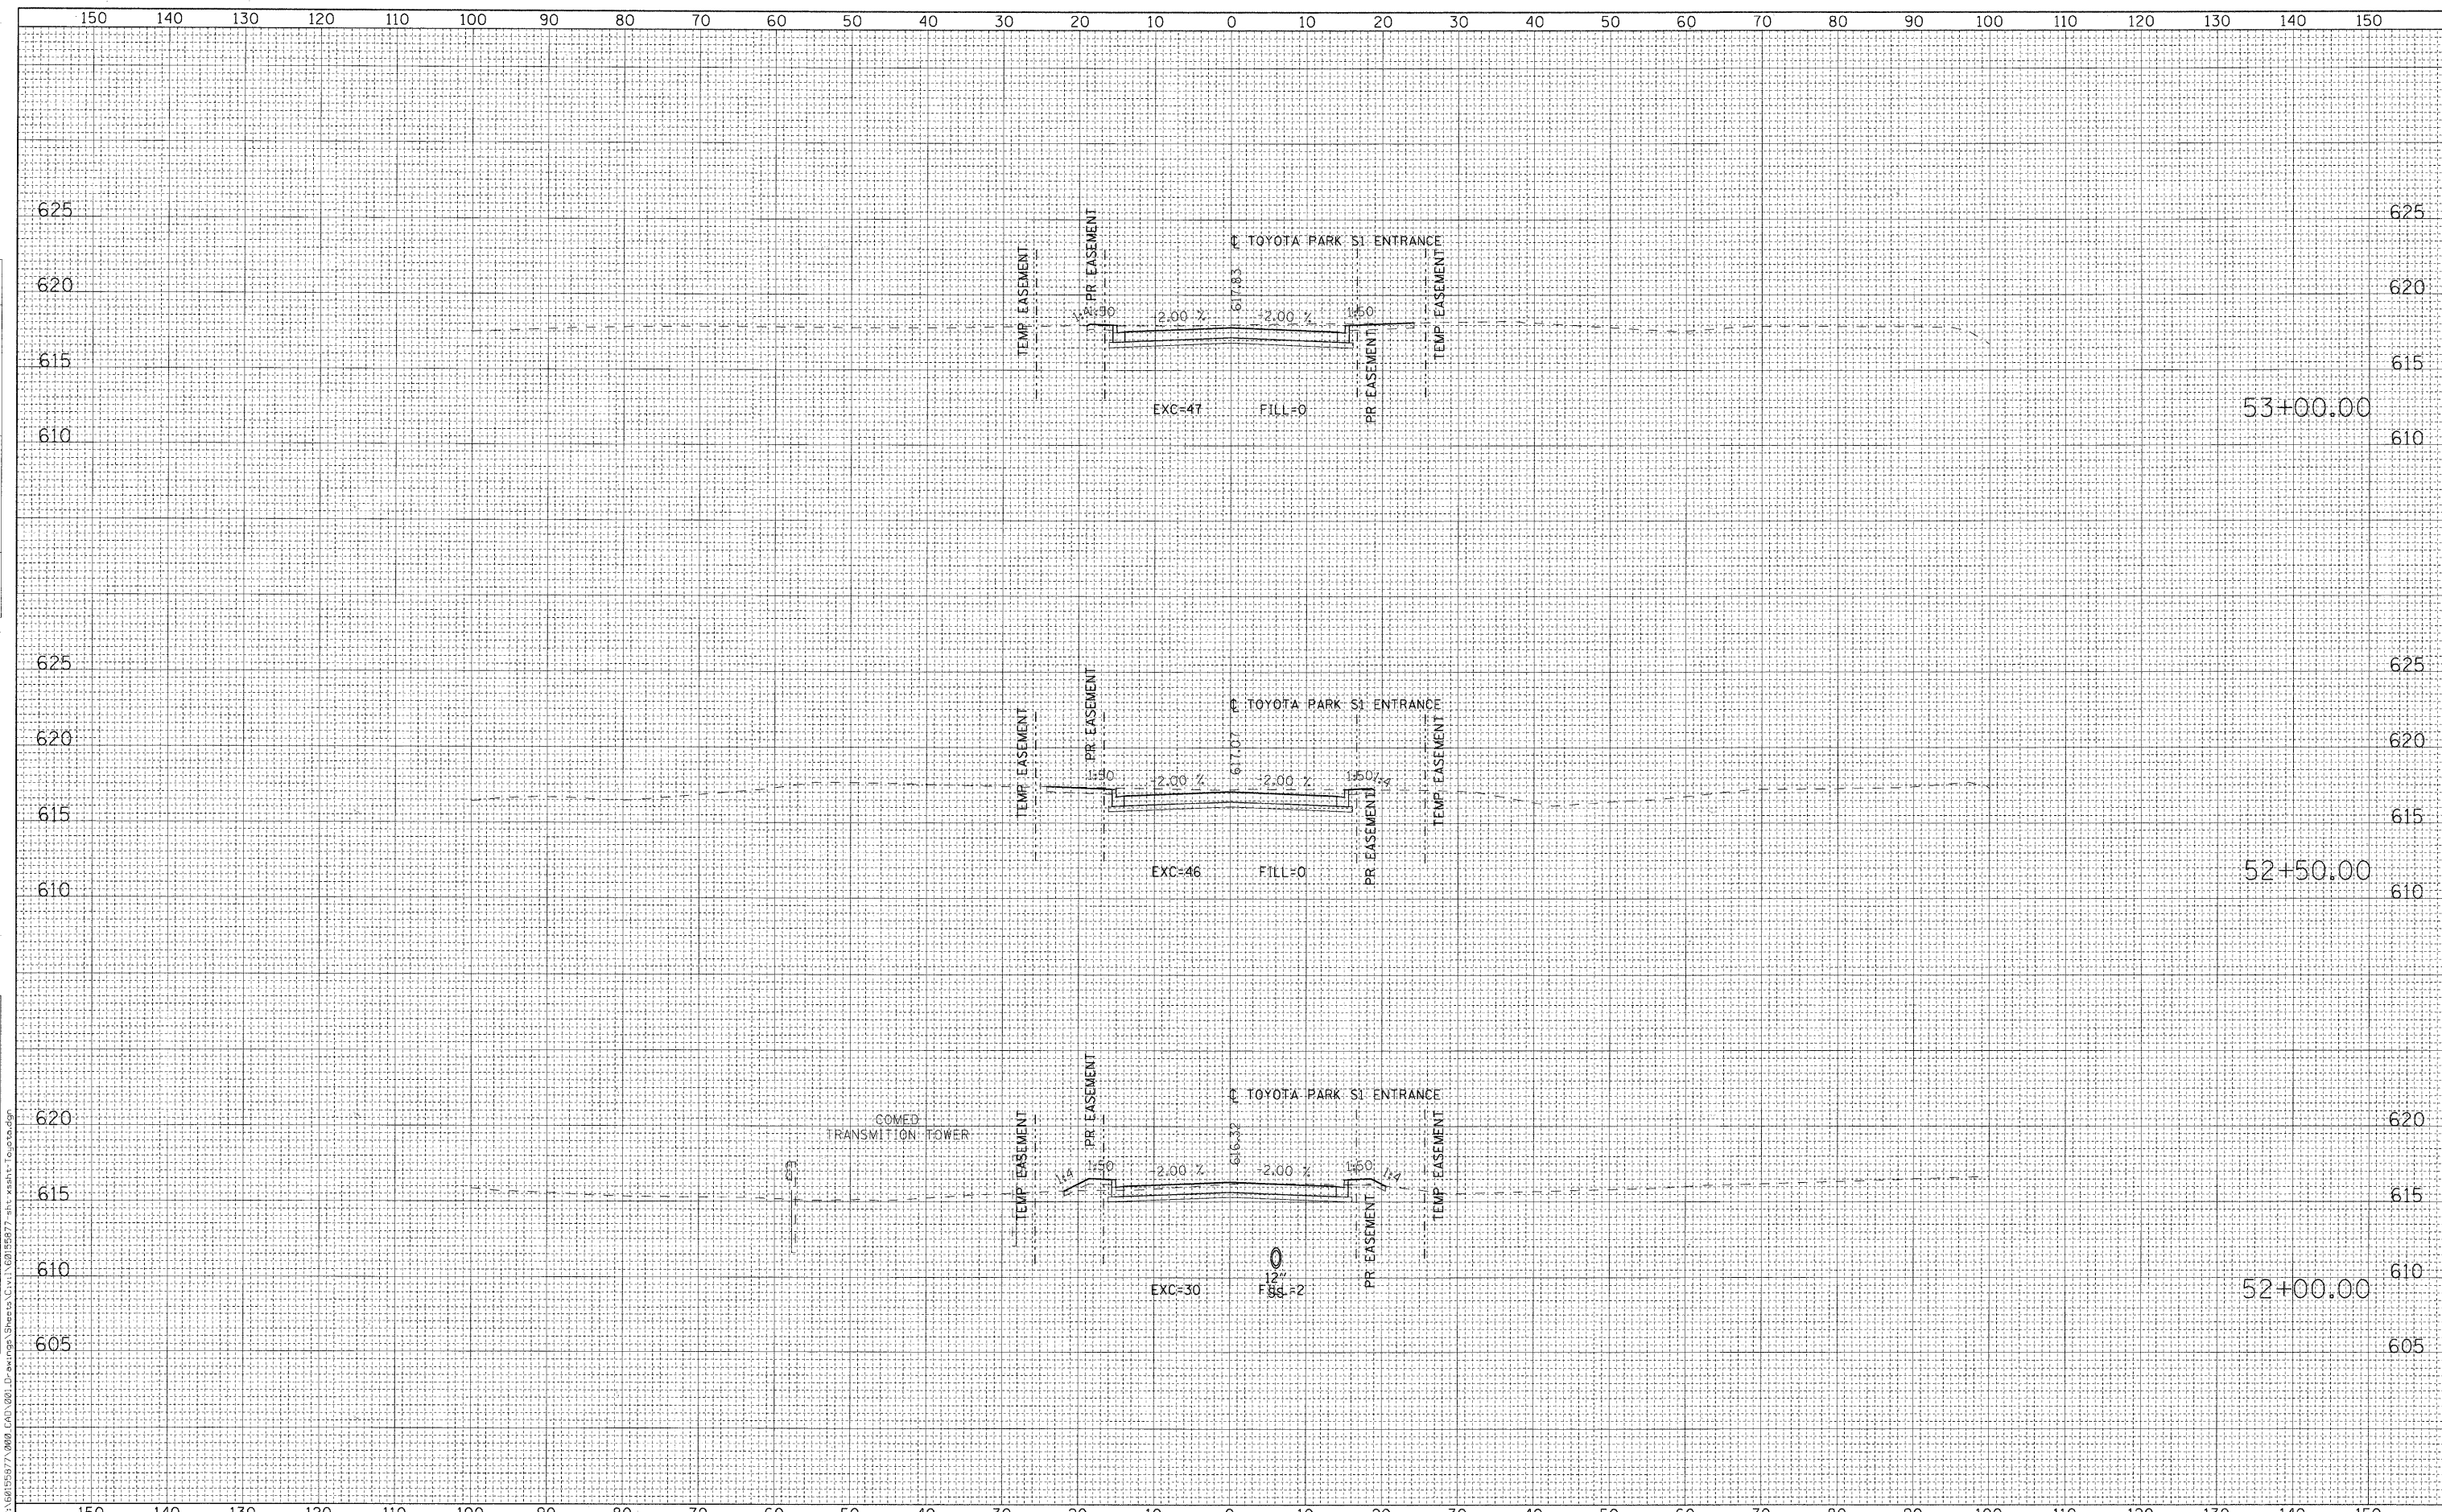

USER NAME = holmann	DESIGNED - NJH	REVISED -
PLOT SCALE = 10,000' / IN.	DRAWN - NJH	REVISED -
PLOT DATE = 1/6/2011	CHECKED - TJW	REVISED -
	DATE - DECEMBER 12, 2010	REVISED -

**STATE OF ILLINOIS
DEPARTMENT OF TRANSPORTATION**

CROSS SECTIONS - TOYOTA PARK S1 ENTRANCE

H: 1"=10', V: 1"=5' | SHEET NO. 2 OF 3 SHEETS | STA. 52+00.00 TO STA. 53+00.00

F.A.U. RTE.	SECTION	COUNTY	TOTAL SHEETS	SHEET NO.
1537	06-00050-00-GA	COOK	209	208
				CONTRACT NO. 63556
ILLINOIS FED. AID PROJECT				