


DATE	
BY	
FINAL SURVEY	
SUBMITTED	
NOTED	
PLOTTED	
TEMPLATE	
AREAS	
CHECKED	
NO.	

DATE	
BY	
ORIGINAL SURVEY	
SUBMITTED	
NOTED	
PLOTTED	
TEMPLATE	
AREAS	
CHECKED	
NO.	

FILE NAME = P:\0655677\000_CAD\001_Drawings\States\Civil\50195977\st-xx-shrt-1.dgn

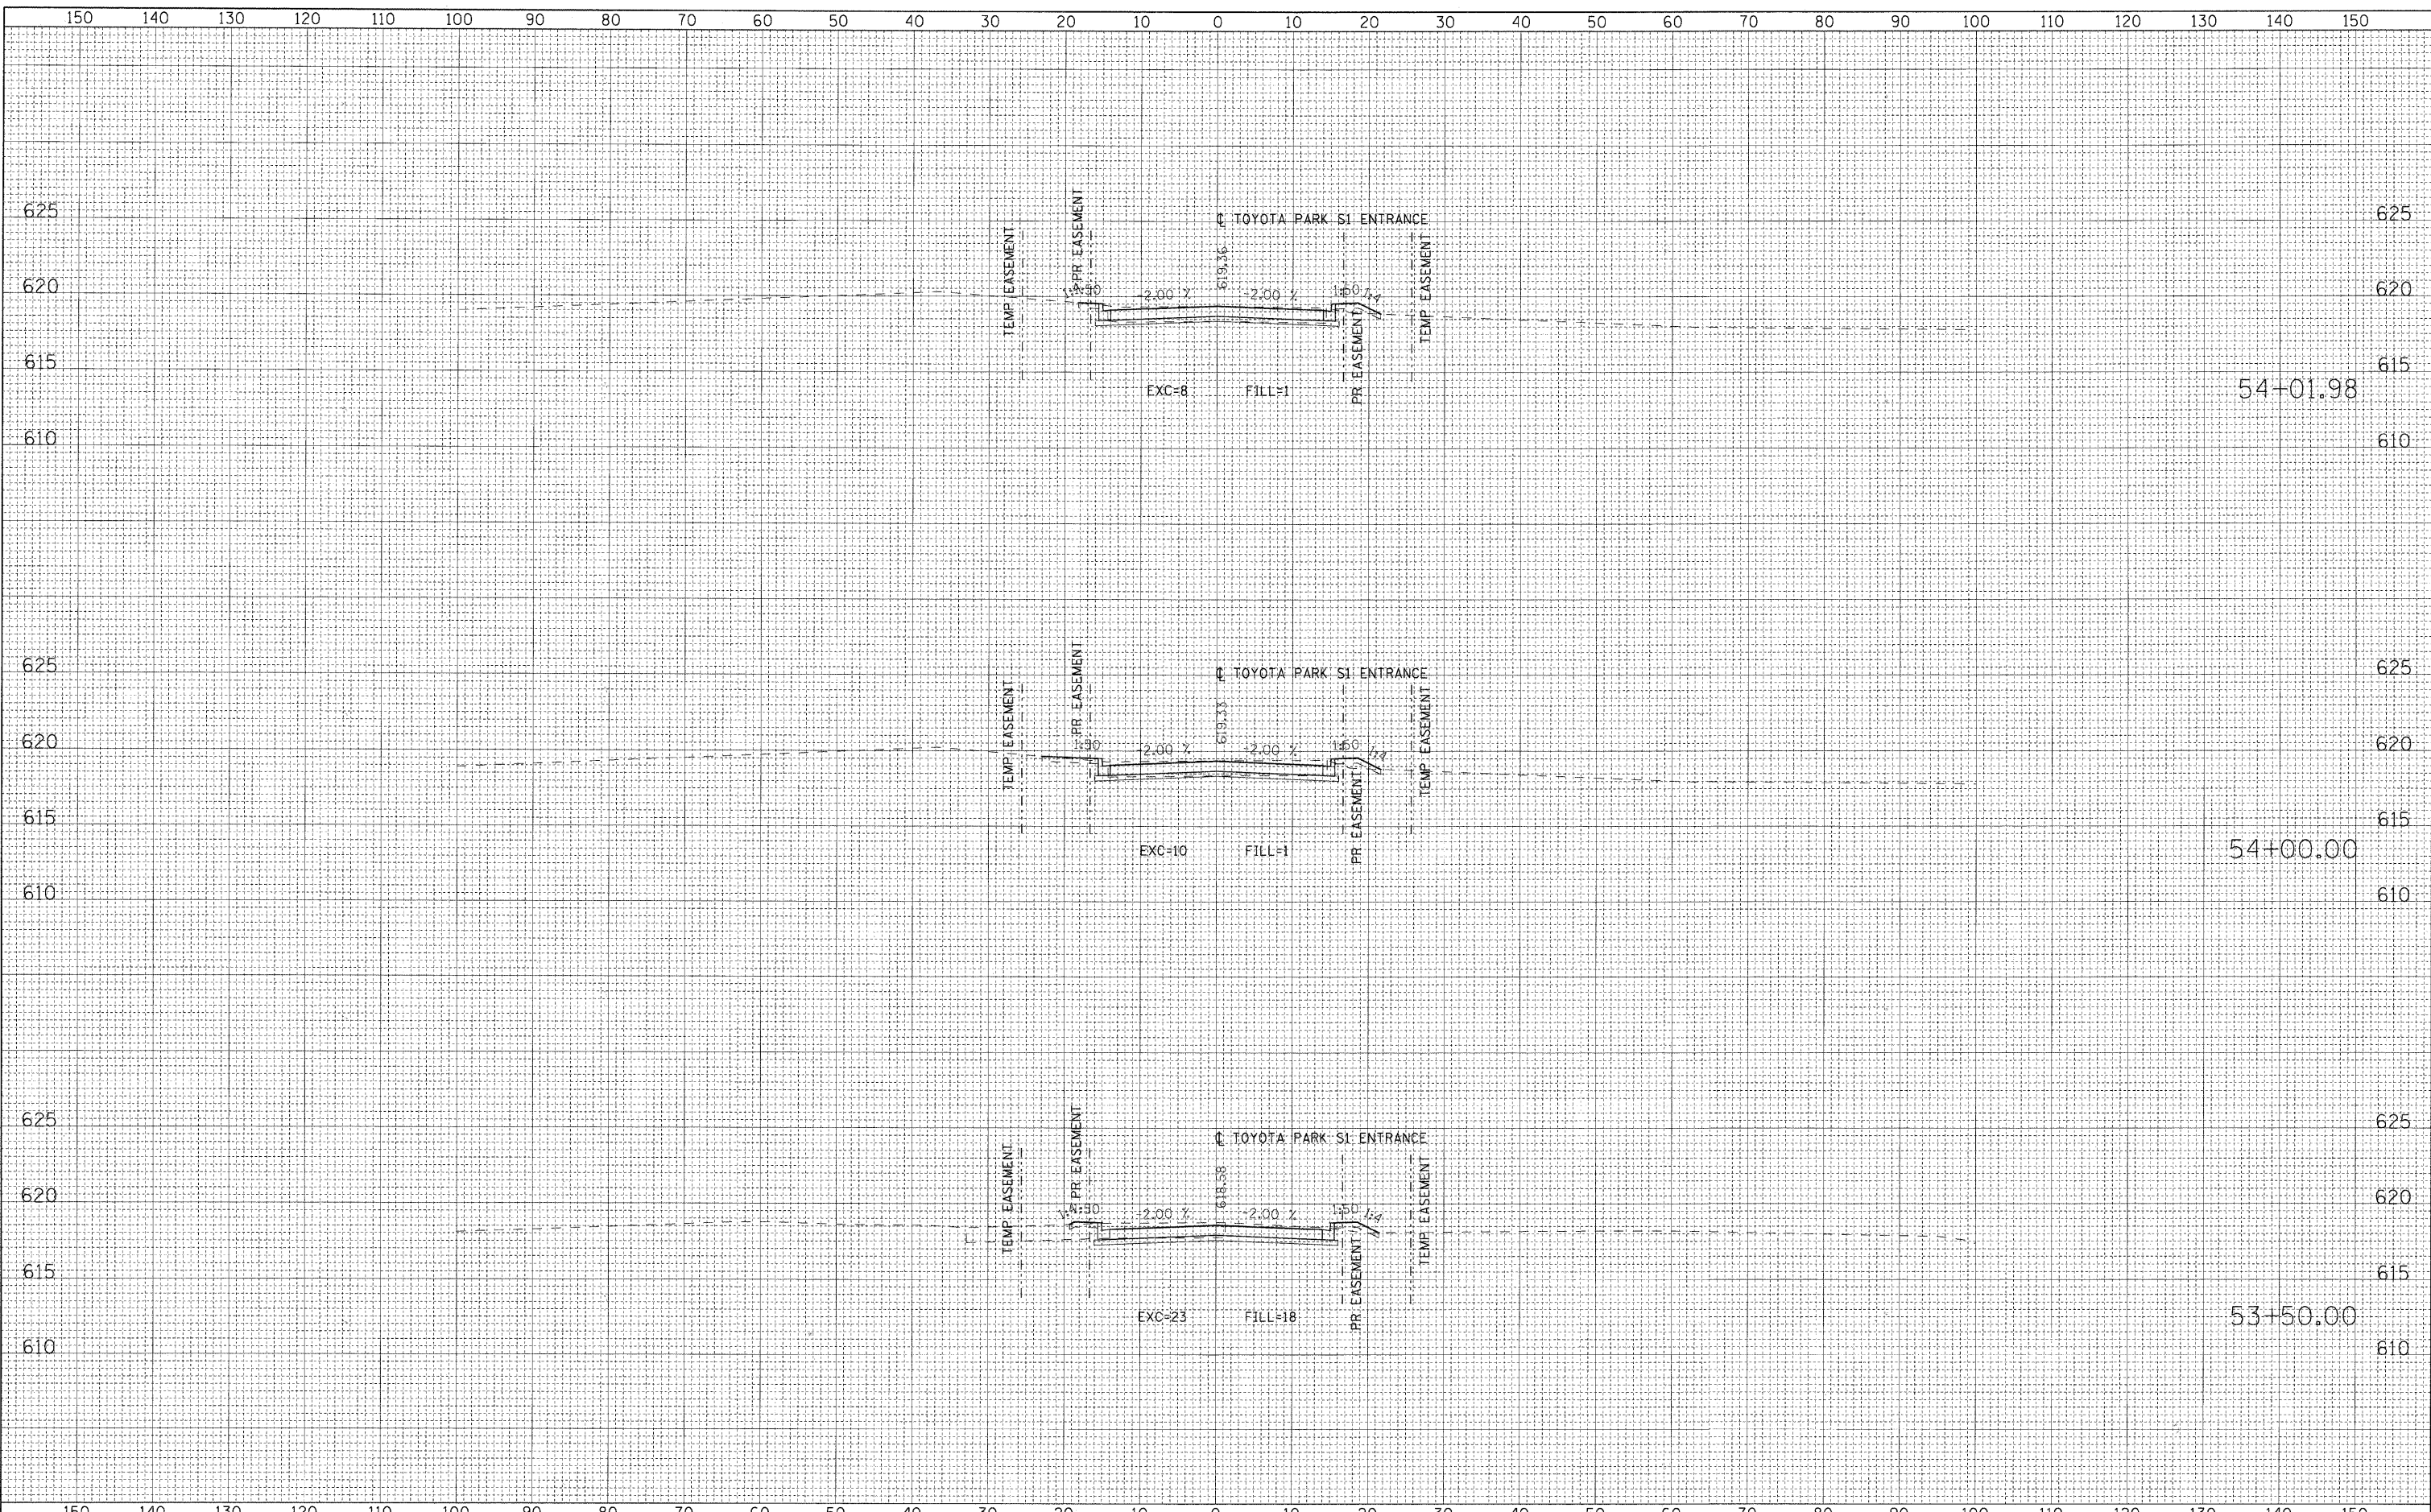

USER NAME =	halmann	DESIGNED -	NJH	REVISED -	
PLOT SCALE =	10.000' / IN.	DRAWN -	NJH	REVISED -	
PLOT DATE =	1/6/2011	CHECKED -	TJW	REVISED -	
		DATE -	DECEMBER 12, 2010	REVISED -	

**STATE OF ILLINOIS
DEPARTMENT OF TRANSPORTATION**

CROSS SECTIONS - TOYOTA PARK S1 ENTRANCE

H: 1"=10', V: 1"=5' SHEET NO. 3 OF 3 SHEETS STA. 53+50.00 TO STA. 54+01.98

F.A.U. RTE.	SECTION	COUNTY	TOTAL SHEETS	SHEET NO.
1537	06-00050-00-GA	COOK	209	209
CONTRACT NO. 63556			ILLINOIS FED. AID PROJECT	