



F.A.U. RTE.	SECTION	COUNTY	TOTAL SHEETS	SHEET NO.
2582	10-00102-00-LT	COOK	13	3
ILLINOIS		CONTRACT NO. 63564		

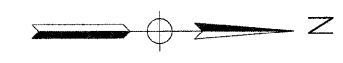

LEGEND


- EXISTING THE VILLAGE MAINTAINED LIGHT POLE
- HPS LAMP WATTAGE
40 - 400 WATT HPS LAMP
25 - 400 WATT HPS LAMP
- DECORATIVE LUMINAIRE MOUNTED ON LIGHT POLE, 2- 70 WATT HPS LAMP
- EXISTING LIGHTING CONTROLLER, MAINTAINED BY THE VILLAGE
- EXISTING BURIED LIGHTING CIRCUIT THE CONTRACTOR MUST VERIFY IN FIELD
- EXISTING LIGHTING CIRCUIT TO BE ABANDONED

C:\SUNJOY\Projects\Village of Schaumburg\Plumgrove Road\Elec_02.dgn

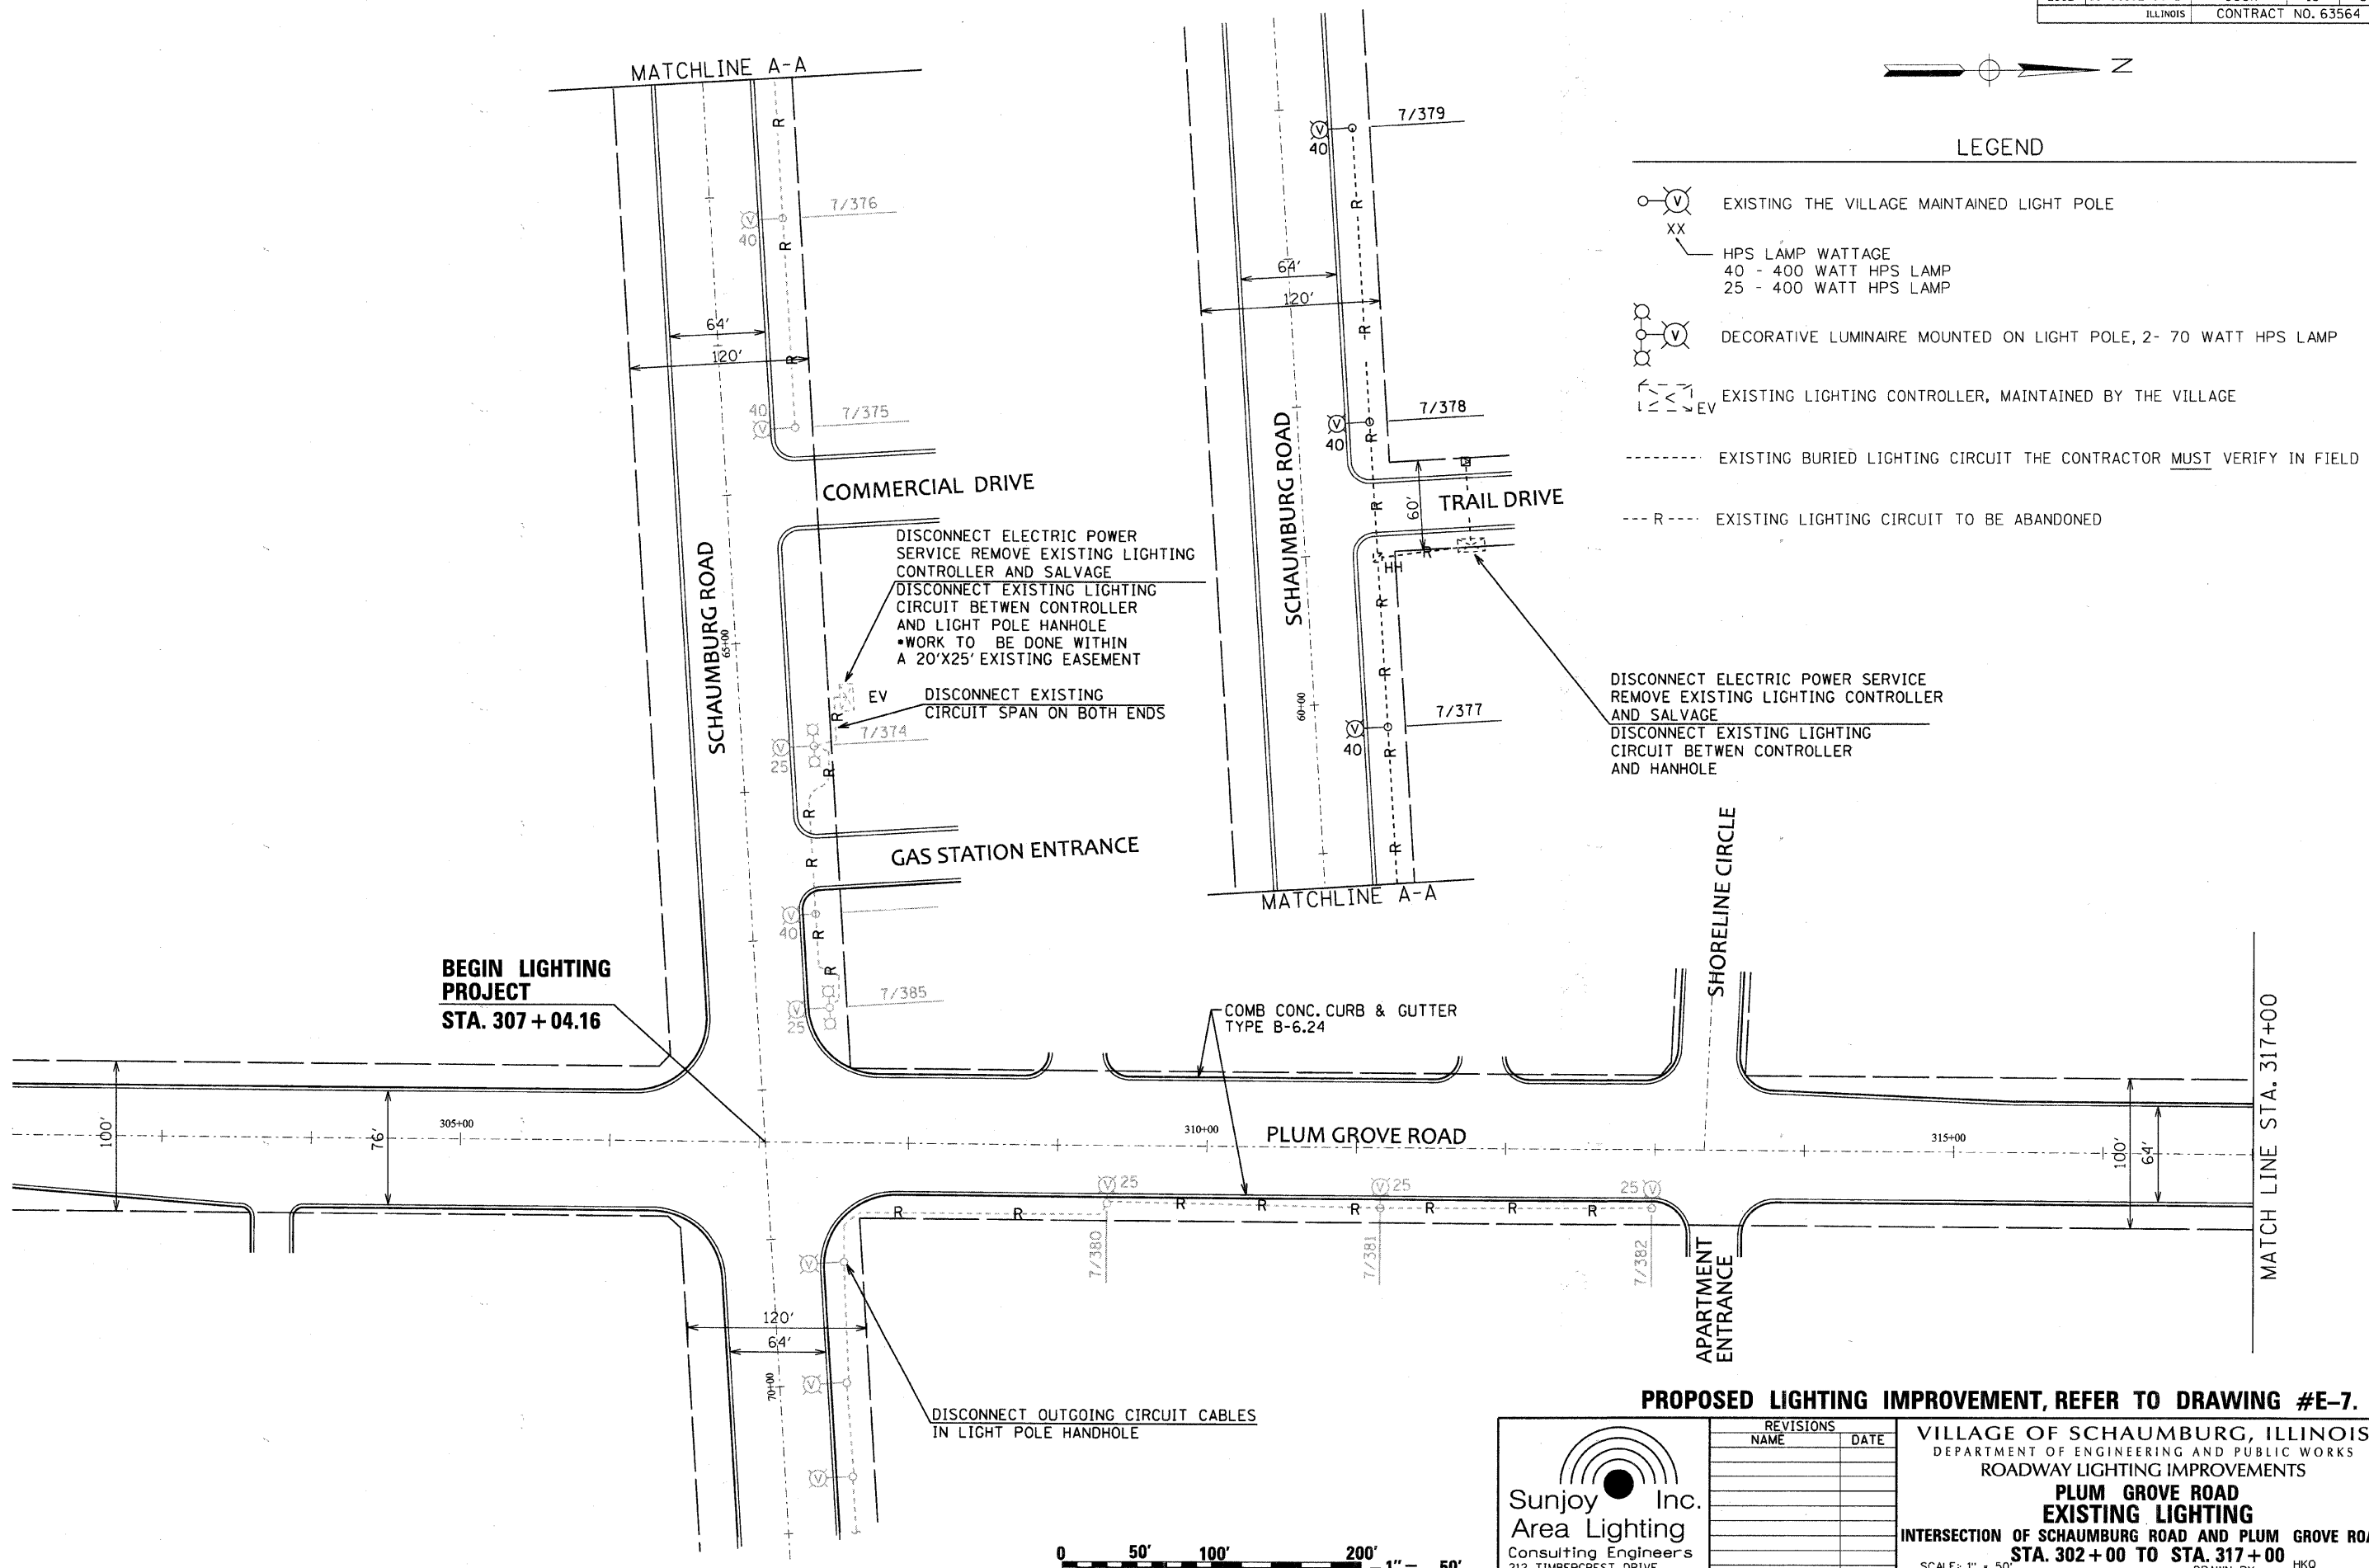

**BEGIN LIGHTING PROJECT
STA. 307 + 04.16**

PROPOSED LIGHTING IMPROVEMENT, REFER TO DRAWING #E-7.

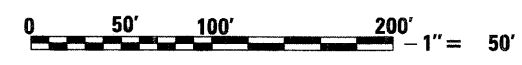

Sunjoy Inc.
Area Lighting
Consulting Engineers
212 TIMBERCREST DRIVE
SCHAUMBURG, ILLINOIS
60193-1572

REVISIONS	
NAME	DATE

VILLAGE OF SCHAUMBURG, ILLINOIS
DEPARTMENT OF ENGINEERING AND PUBLIC WORKS
ROADWAY LIGHTING IMPROVEMENTS
**PLUM GROVE ROAD
EXISTING LIGHTING**
INTERSECTION OF SCHAUMBURG ROAD AND PLUM GROVE ROAD
STA. 302 + 00 TO STA. 317 + 00
SCALE: 1" = 50'
DATE: 9-21-09
DRAWN BY: HKQ
CHECKED BY: JS