


FINAL SURVEY	SURVEYED	BY	DATE
NOTE BOOK NO.	PLOTTED		
	DATE		
	AREAS CHECKED		

ORIGINAL SURVEY	SURVEYED	BY	DATE
NOTE BOOK NO.	PLOTTED		
	DATE		
	AREAS CHECKED		

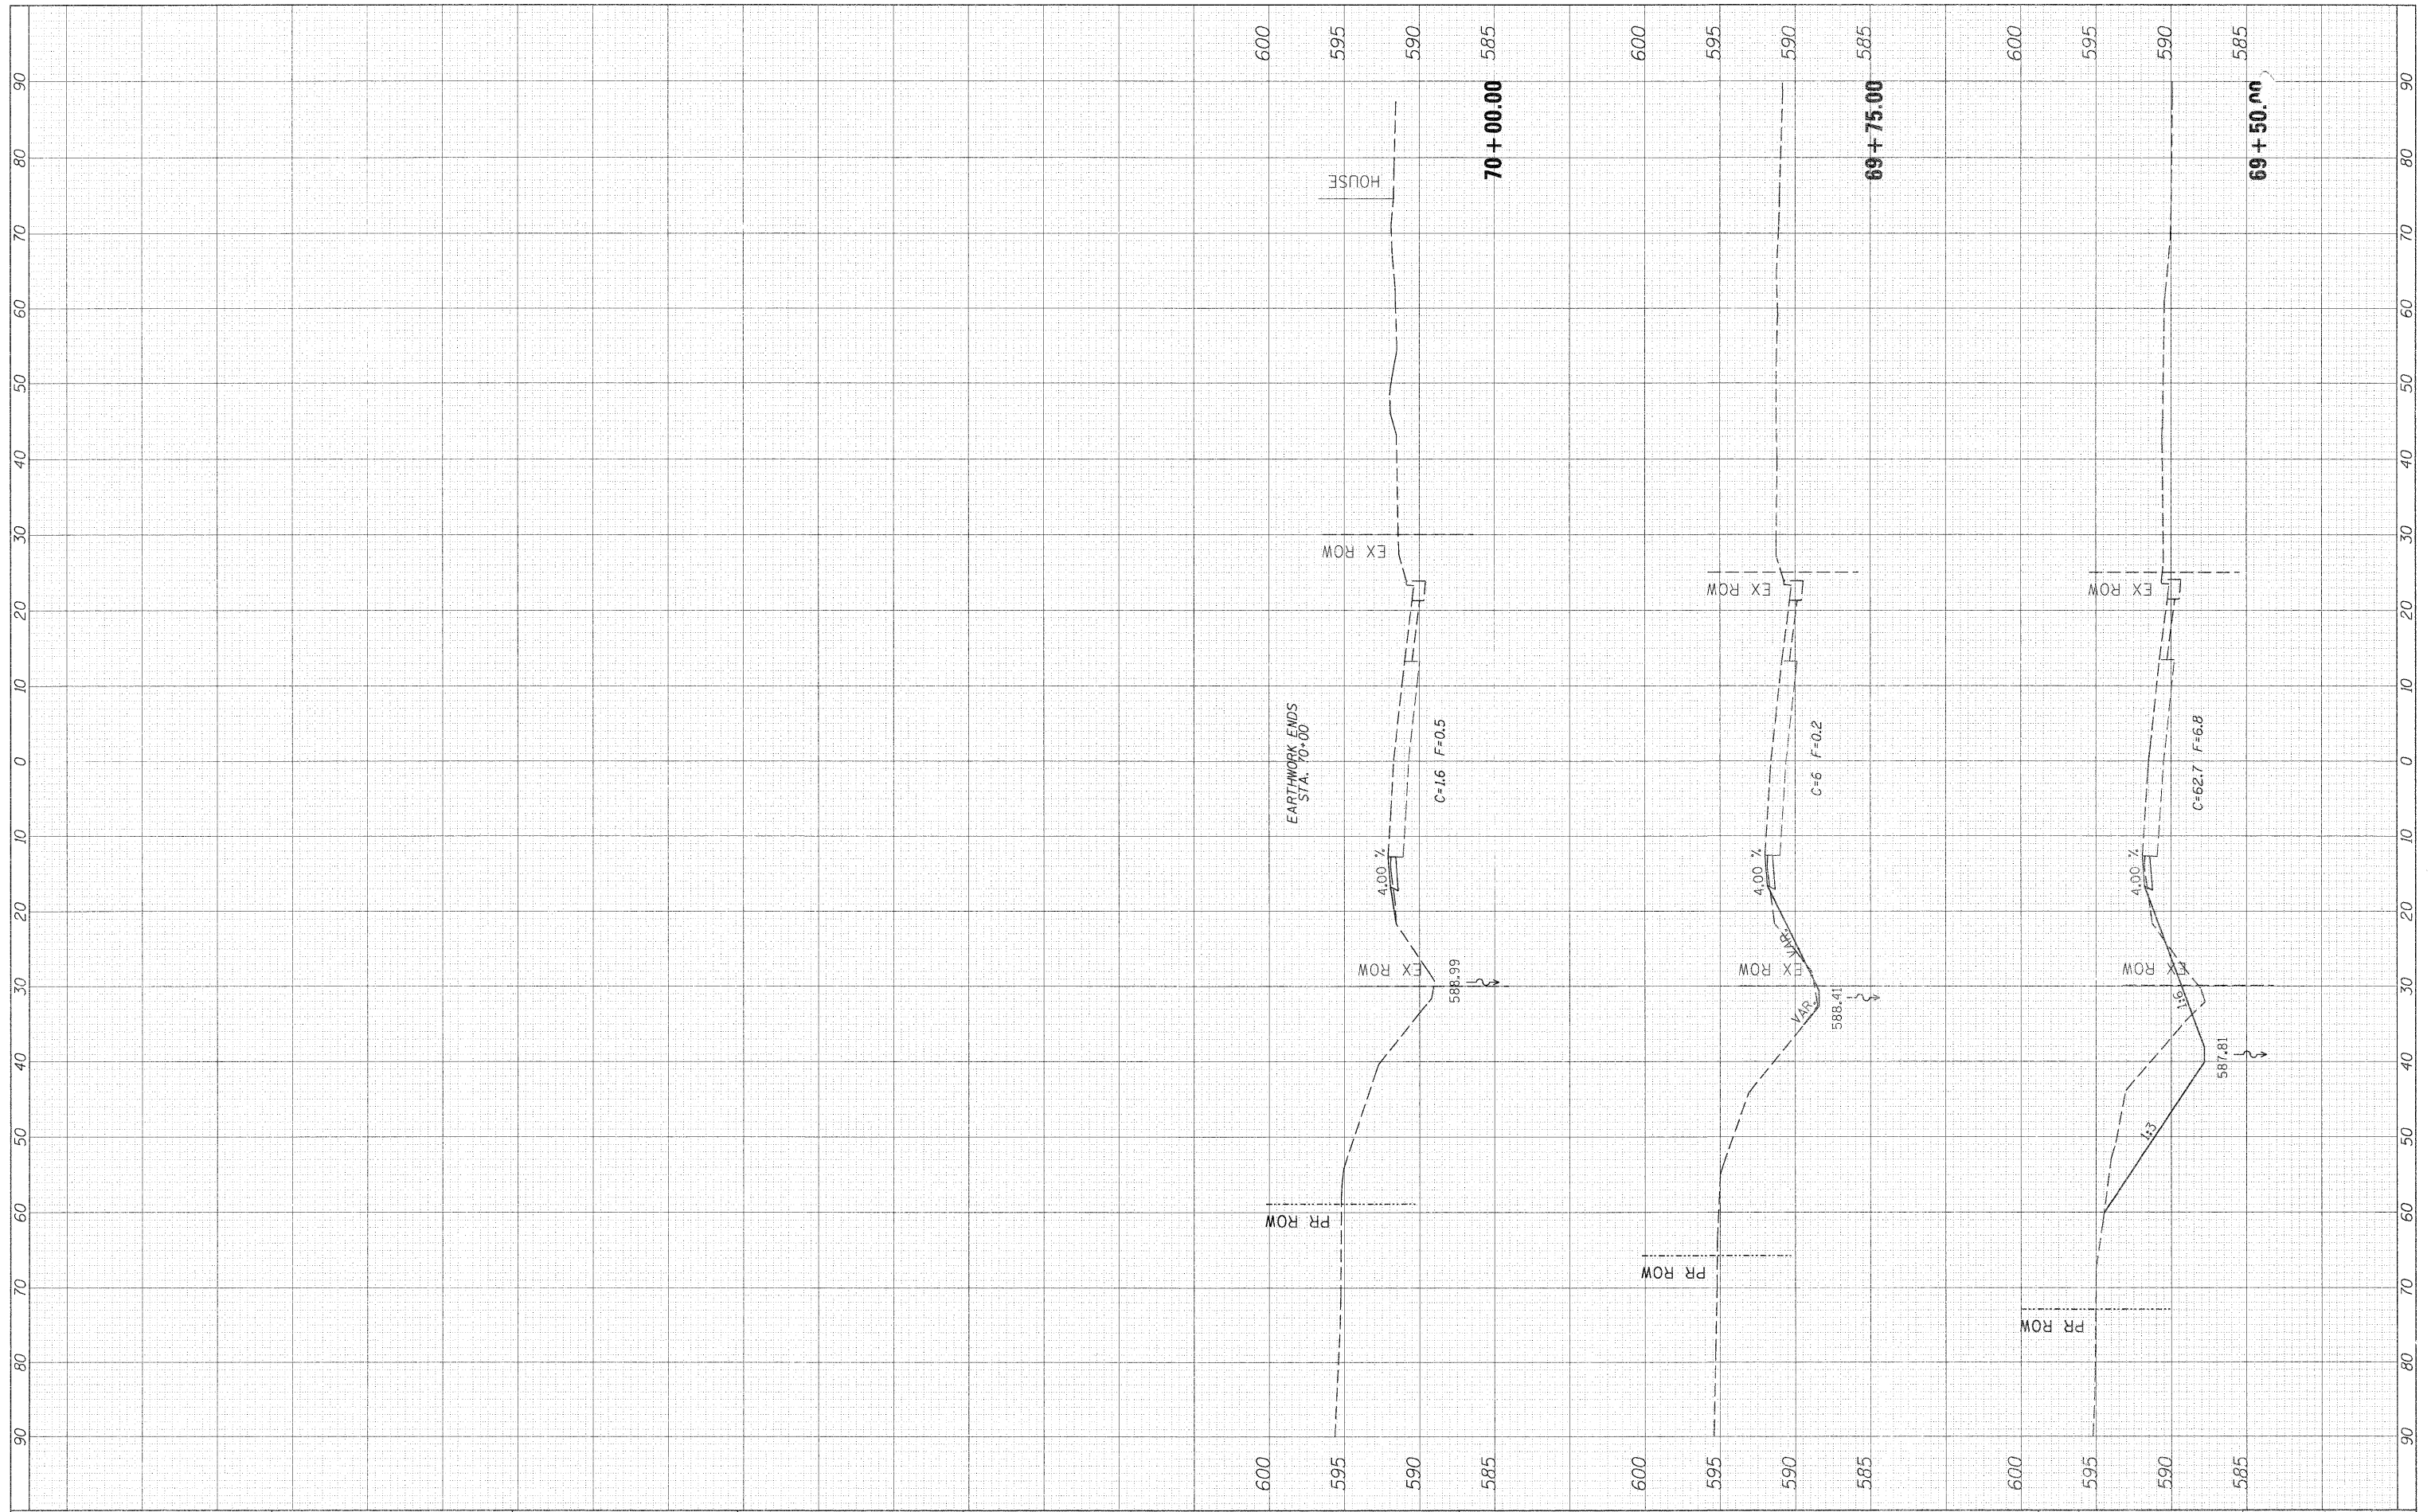

FILE NAME =  
 e:\pw\work\pwidot\cushmanb\1d0133457\0200408.dwg

USER NAME = cushmanb  
 PLOT SCALE = 10.0000" / IN.  
 PLOT DATE = Wed Oct 06 08:57:58 2010

DESIGNED	-
DRAWN	-
CHECKED	-
DATE	-

REVISED	-
REVISED	-
REVISED	-
REVISED	-

**STATE OF ILLINOIS  
 DEPARTMENT OF TRANSPORTATION**

**IL 84 CROSS SECTIONS**

SCALE: SHEET NO. OF SHEETS STA. 69+50.00 TO STA. 70+00.00

F.A.U. RTE.	SECTION	COUNTY	TOTAL SHEETS	SHEET NO.
5857	1R-T	ROCK ISLAND	25	25
CONTRACT NO. 64E31				
ILLINOIS FED. AID PROJECT				