



TYPICAL SECTIONS

STA 47+00.00 TO STA 47+75.00

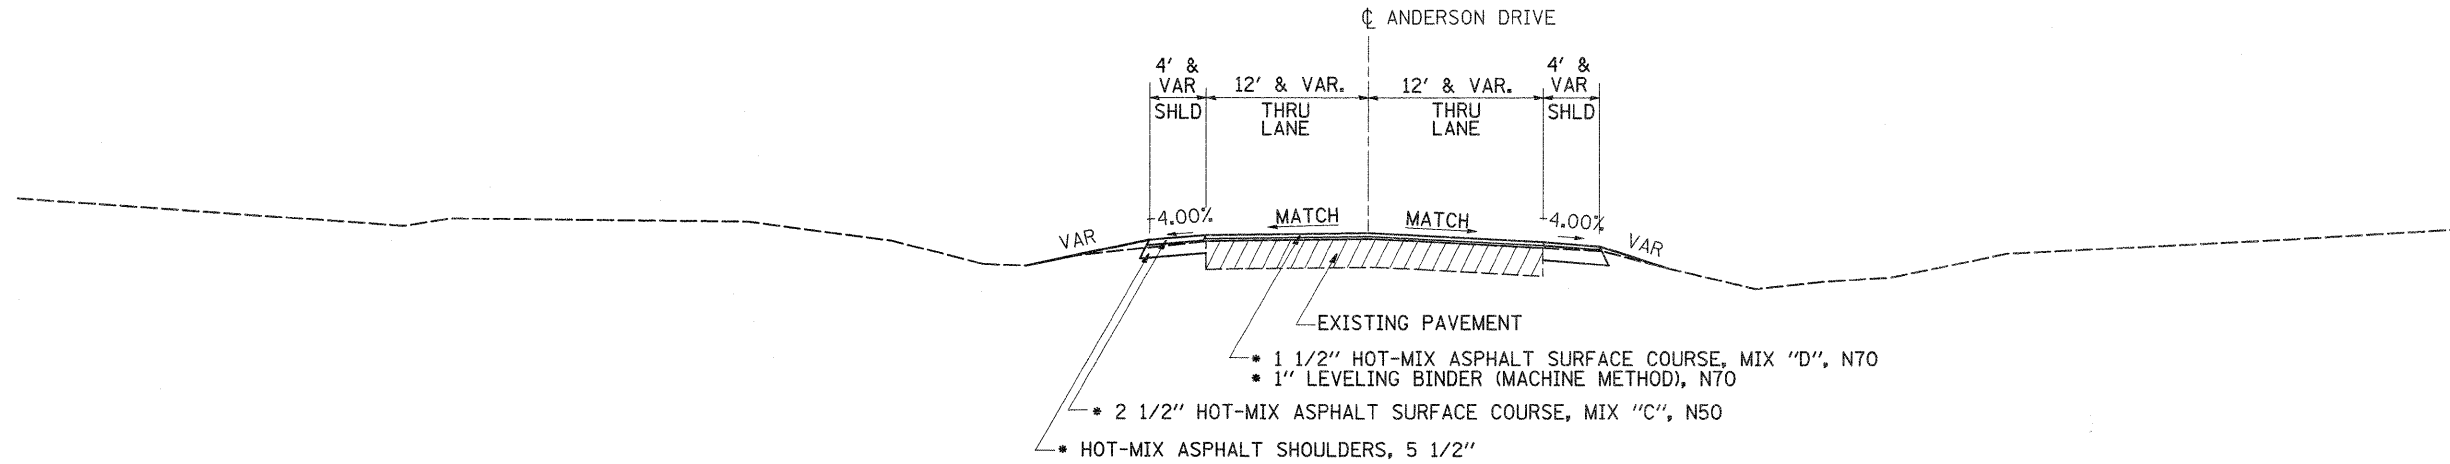

STA 47+75.00 TO STA 50+00.00

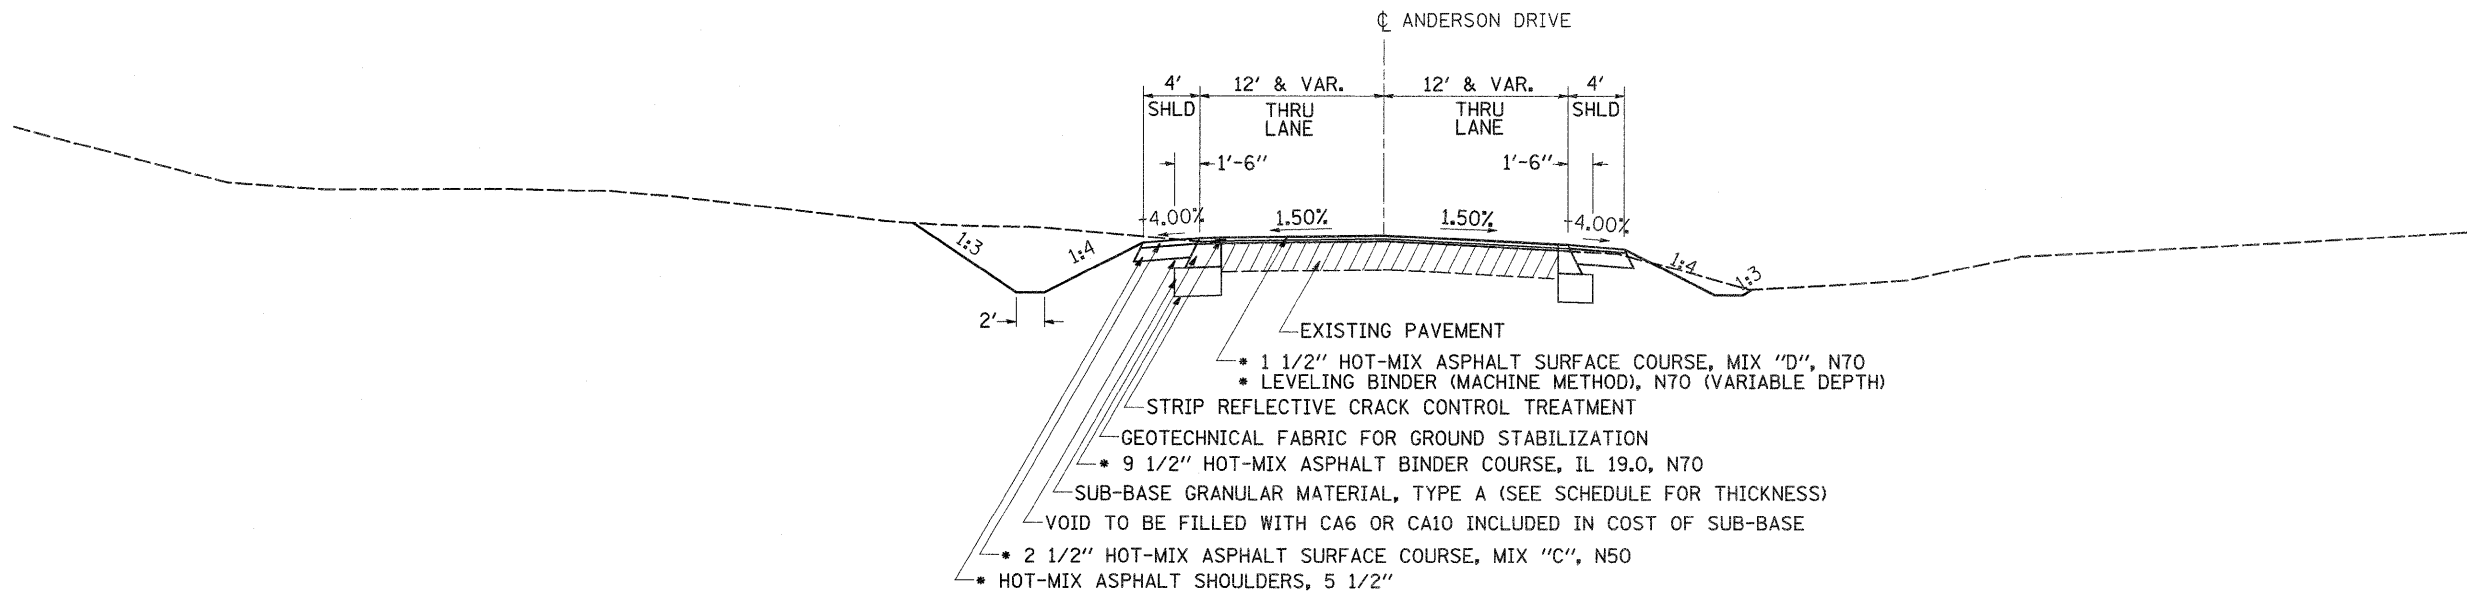

EXISTING PAVEMENT

PAVEMENT REMOVAL

• RATE OF APPLICATION = 112 LB/SQ YD/IN

FILE NAME =	USER NAME = goffjl	DESIGNED -	REVISED -	STATE OF ILLINOIS DEPARTMENT OF TRANSPORTATION	ANDERSON DRIVE TYPICAL SECTION	F.A.P. RTE.	SECTION	COUNTY	TOTAL SHEETS	SHEET NO.	
ca:\pwork\pwork\goffjl\0146637\0206009-aht-typical.dgn	PLOT SCALE = 50.0000' / IN.	DRAWN -	REVISED -			517	L-M-4	BOONE	54	6	
PLOT DATE = Thu Dec 09 08:52:07 2010	DATE -	CHECKED -	REVISED -			CONTRACT NO. 64F80					
		DATE -	REVISED -			ILLINOIS FED. AID PROJECT					
						SCALE:	SHEET NO.	OF	SHEETS	STA.	TO STA.