


TYPICAL SECTIONS

INSERTION CULVERT LINER - STA 131+09.50


US BUS RTE 20

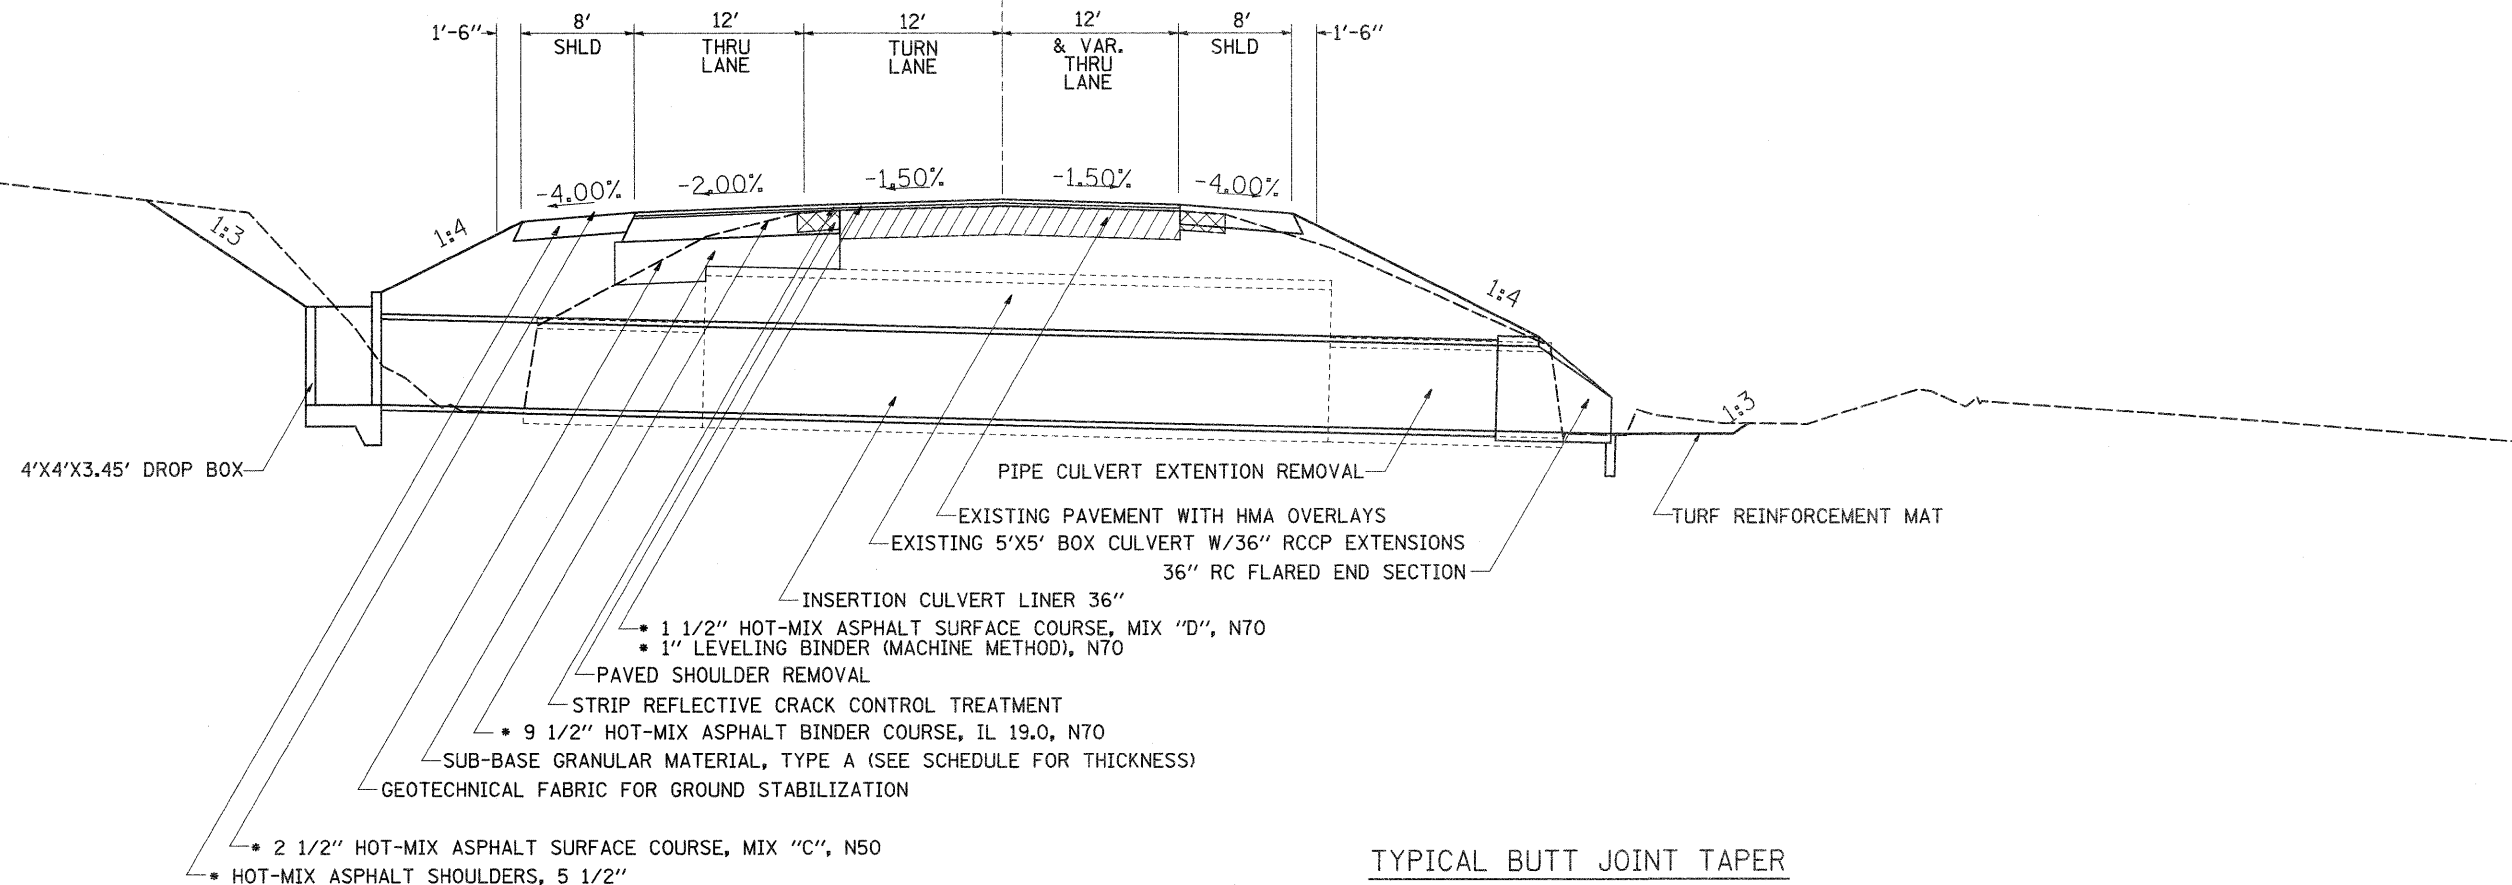

TYPICAL BUTT JOINT TAPER

US 20
 STA 120+20.00 TO STA 120+95.00
 STA 138+76.50 TO STA 139+51.50

ANDERSON DR.
 STA 47+00.00 - STA 47+75.00

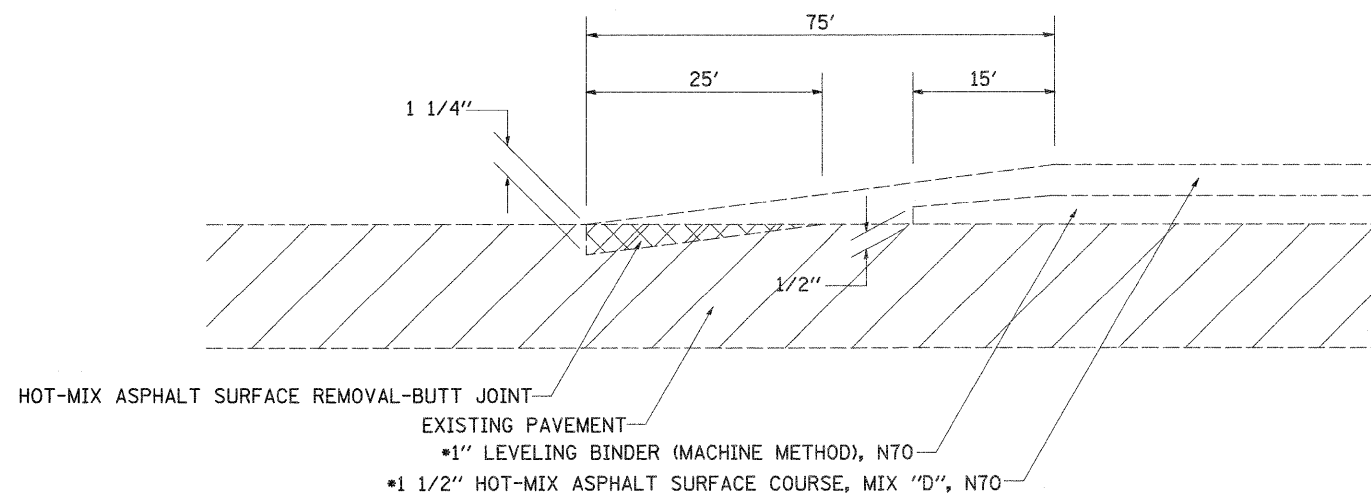

EXISTING PAVEMENT

PAVEMENT REMOVAL

* RATE OF APPLICATION = 112 LB/SQ YD/IN

FILE NAME =	USER NAME = goffjl	DESIGNED -	REVISED -	STATE OF ILLINOIS DEPARTMENT OF TRANSPORTATION	US BUS RTE 20 TYPICAL SECTION	F.A.P. RTE.	SECTION	COUNTY	TOTAL SHEETS	SHEET NO.	
os:\pwork\pwork\dot\goffjl\146637\020000	9-ahv-typical.dgn	DRAWN -	REVISED -			517	L-M-4	BOONE	54	7	
PLOT SCALE = 50.0000' / IN.		CHECKED -	REVISED -			SCALE: SHEET NO. OF SHEETS STA. TO STA.		ILLINOIS FED. AID PROJECT			
PLOT DATE = Thu Dec 09 08:52:07 2010		DATE -	REVISED -			CONTRACT NO. 64F80					