


RUSS R. & DAVID WAYNE WAHL


GERALD C. & LYNNE A. HULSTEDT

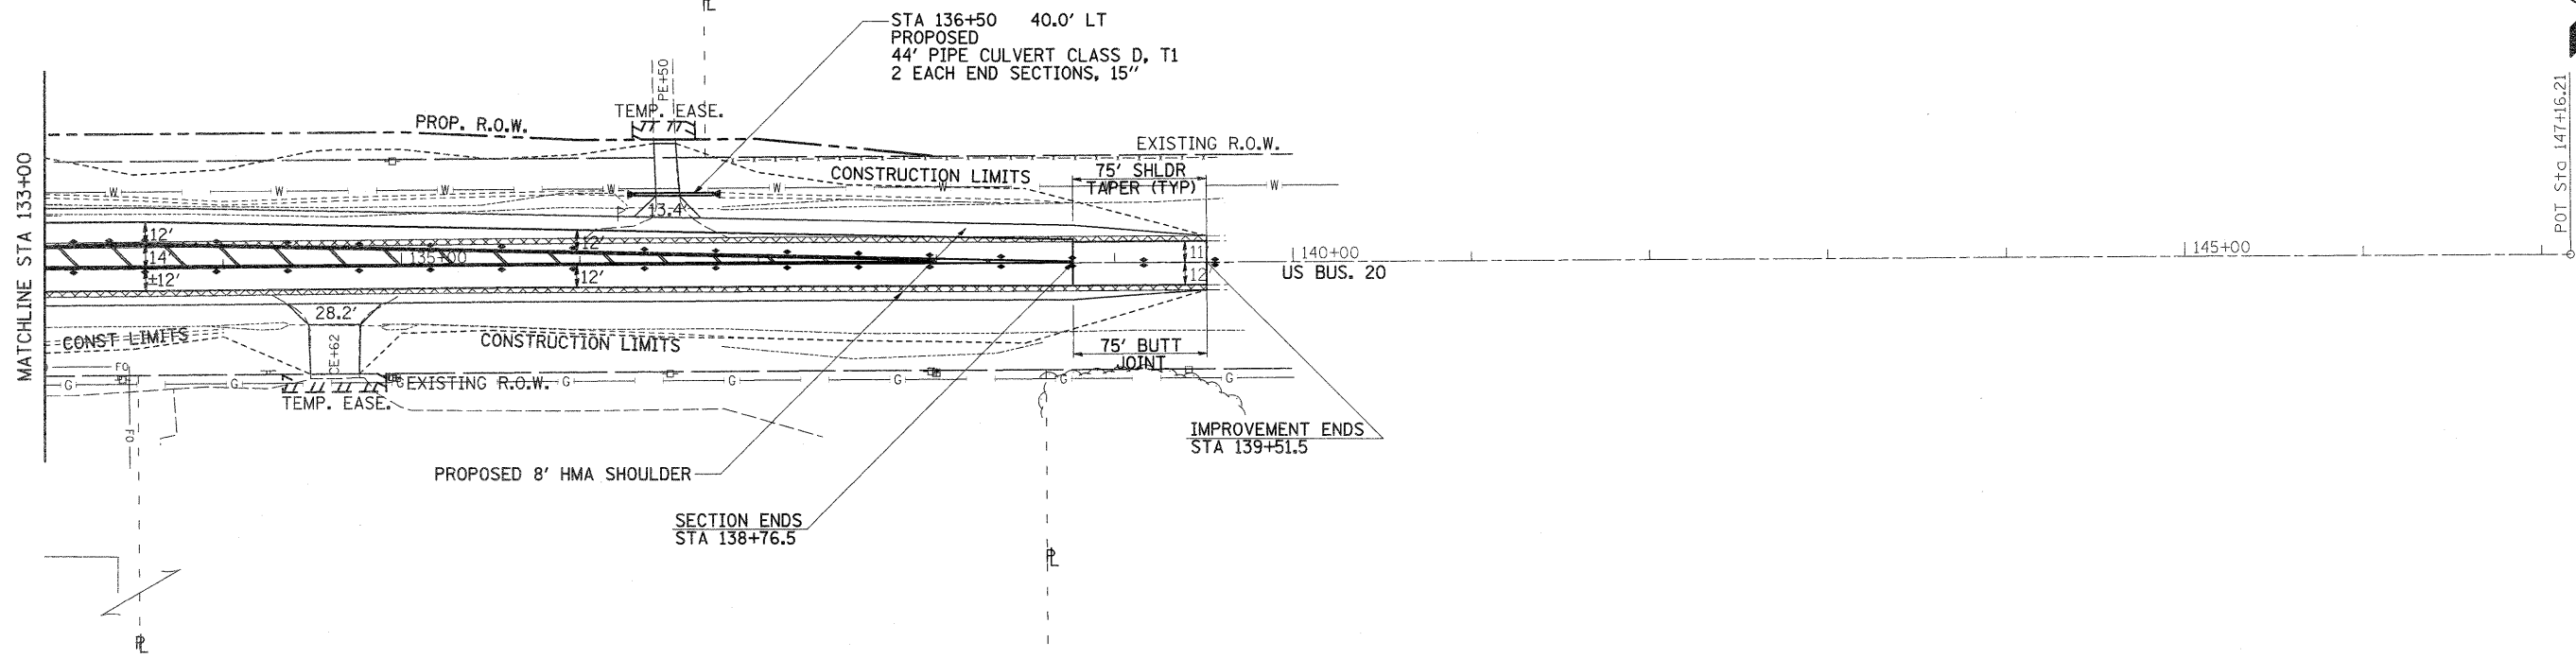

= PAVED, SHOULDER REMOVAL

BELVIDERE NATIONAL BANK & TRUST 2676


RUSSELL & BERNICE ANDERSON, TRUSTEE

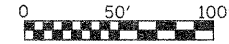

= TREE REMOVAL (EACH)

DATE	
REVISION	
PLANNED	
ALIGNED	
CHECKED	
FILE NAME	
NO.	

DATE	
BY	
FILE	
GRADES CHECKED	
NOTED	
STRUCTURE NOTATIONS	
NO.	

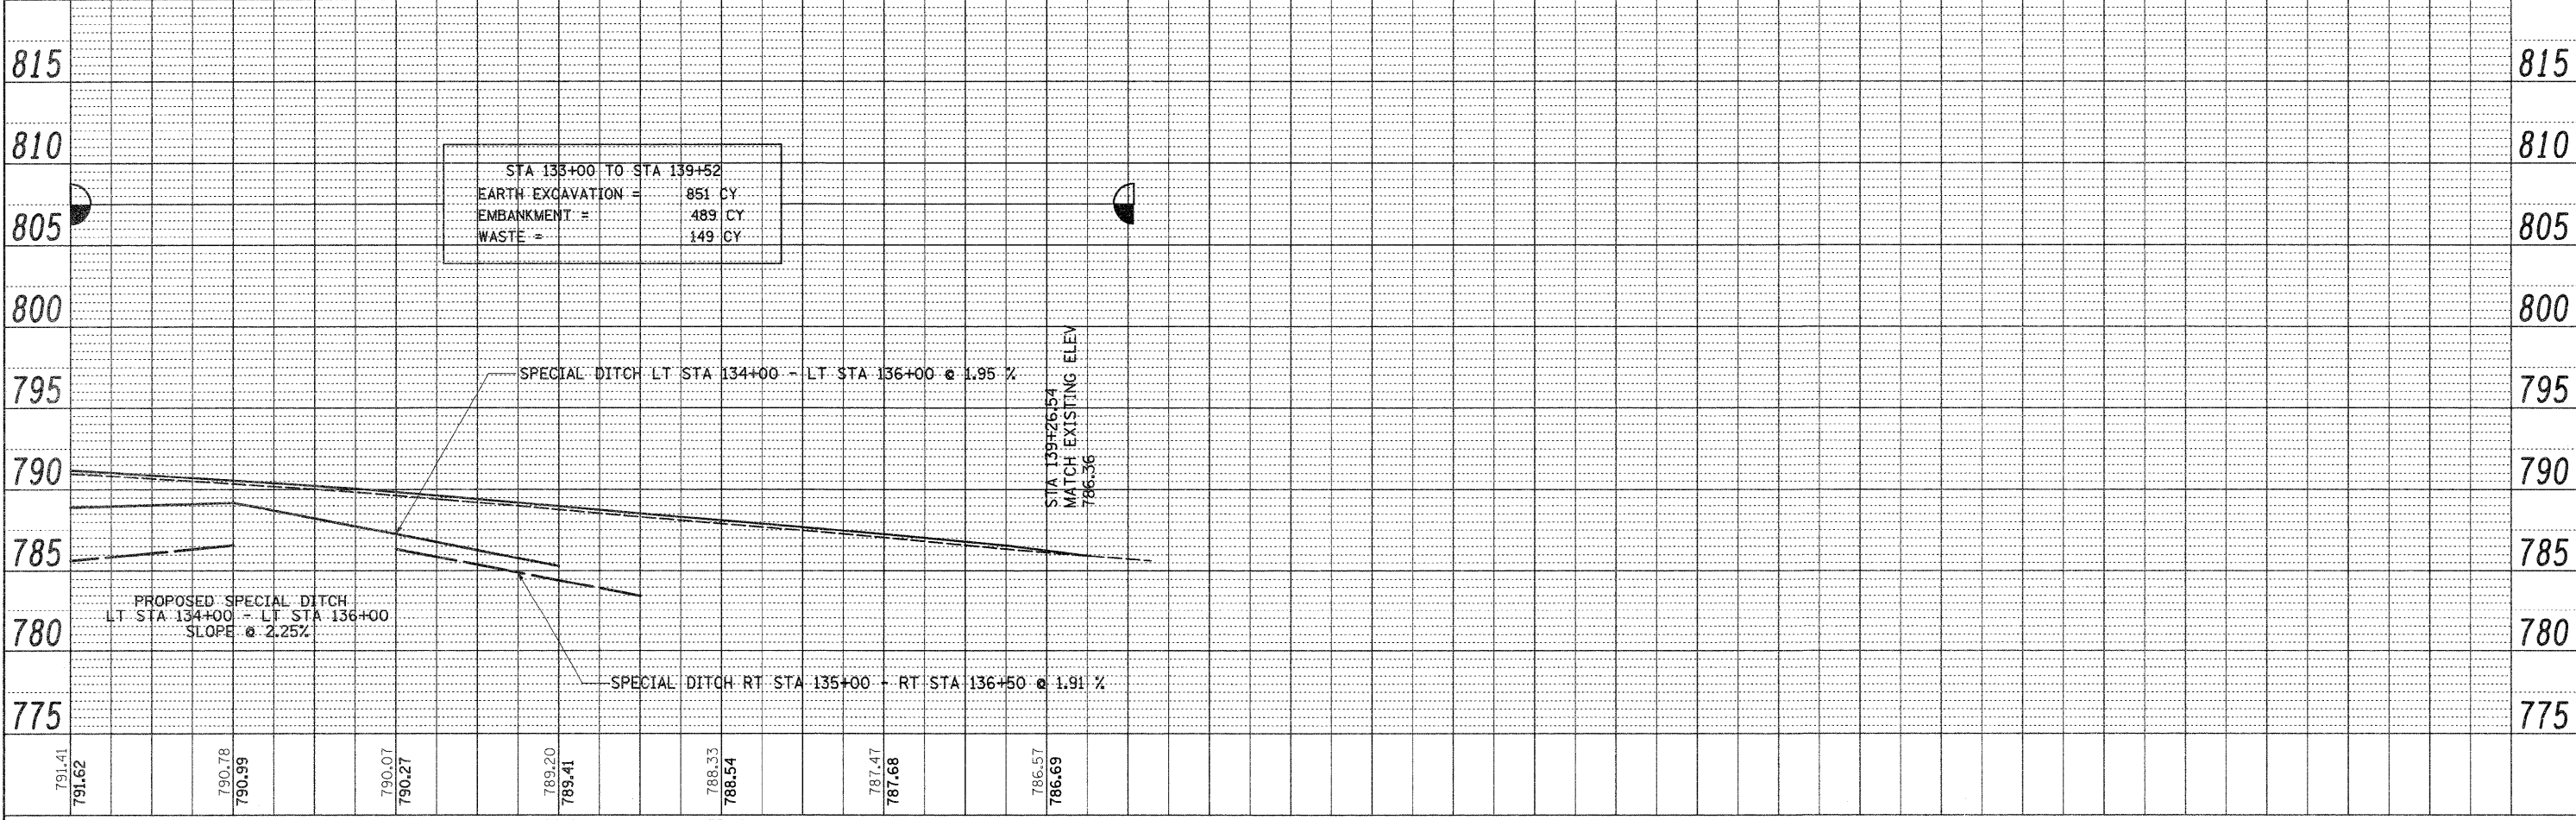

FILE NAME =	USER NAME = goffjl	DESIGNED -	REVISED -	STATE OF ILLINOIS DEPARTMENT OF TRANSPORTATION	US BUS RTE 20	F.A.P. RTE.	SECTION	COUNTY	TOTAL SHEETS	SHEET NO.
ct:\pwwork\pwwork\goffjl\d0146637\0208009	ehf-p\lnprf.dgn	DRAWN -	REVISED -			517	L-M-4	BOONE	54	20
PLOT SCALE = 50.0000' / IN.		CHECKED -	REVISED -			CONTRACT NO. 64F80				
PLOT DATE = Thu Dec 09 08:51:40 2010		DATE -	REVISED -			ILLINOIS FED. AID PROJECT				