


# PAVEMENT ELEVATION DETAILS

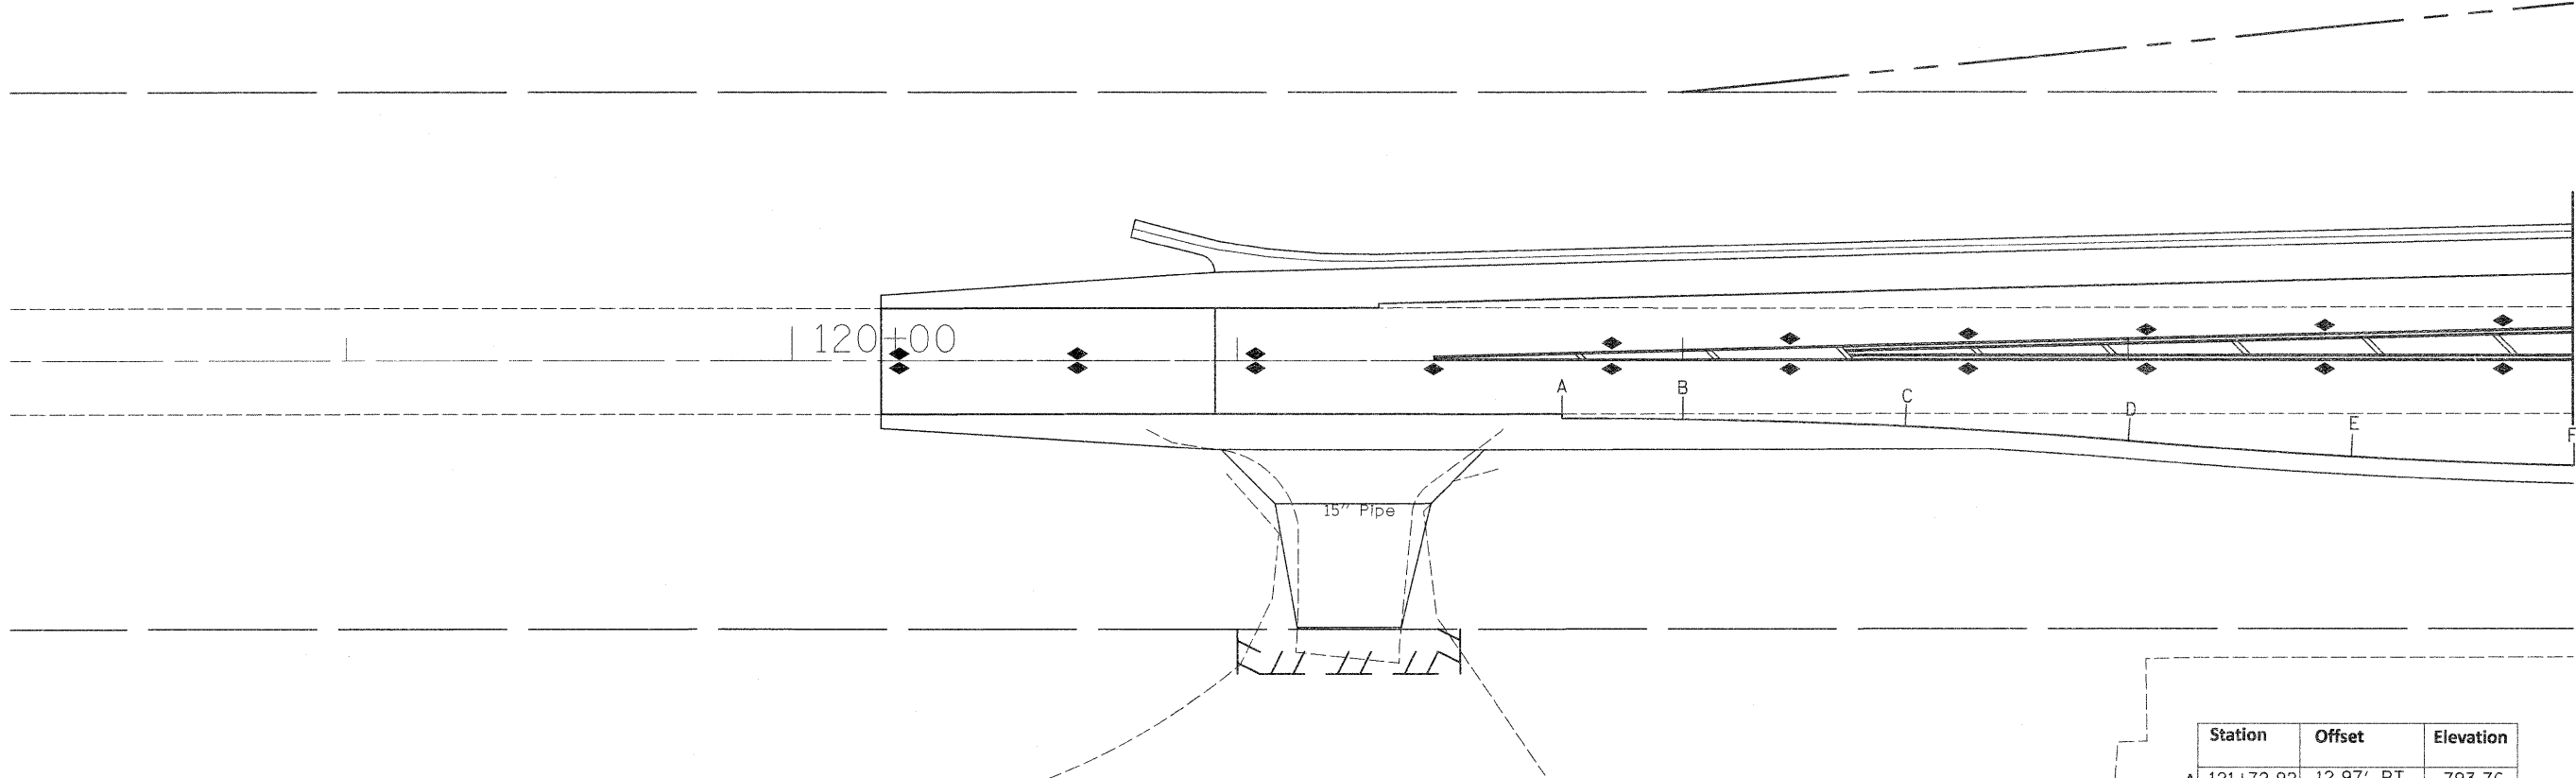

	Station	Offset	Elevation
A	121+72.92	12.97' RT	793.76
B	122+00	13.20' RT	793.88
C	122+50	14.83' RT	794.13
D	123+00	18.04' RT	794.40
E	123+50	21.57' RT	794.56
F	124+00	23.55' RT	794.70