


R.O.W. DETAILS & SEEDING DETAILS

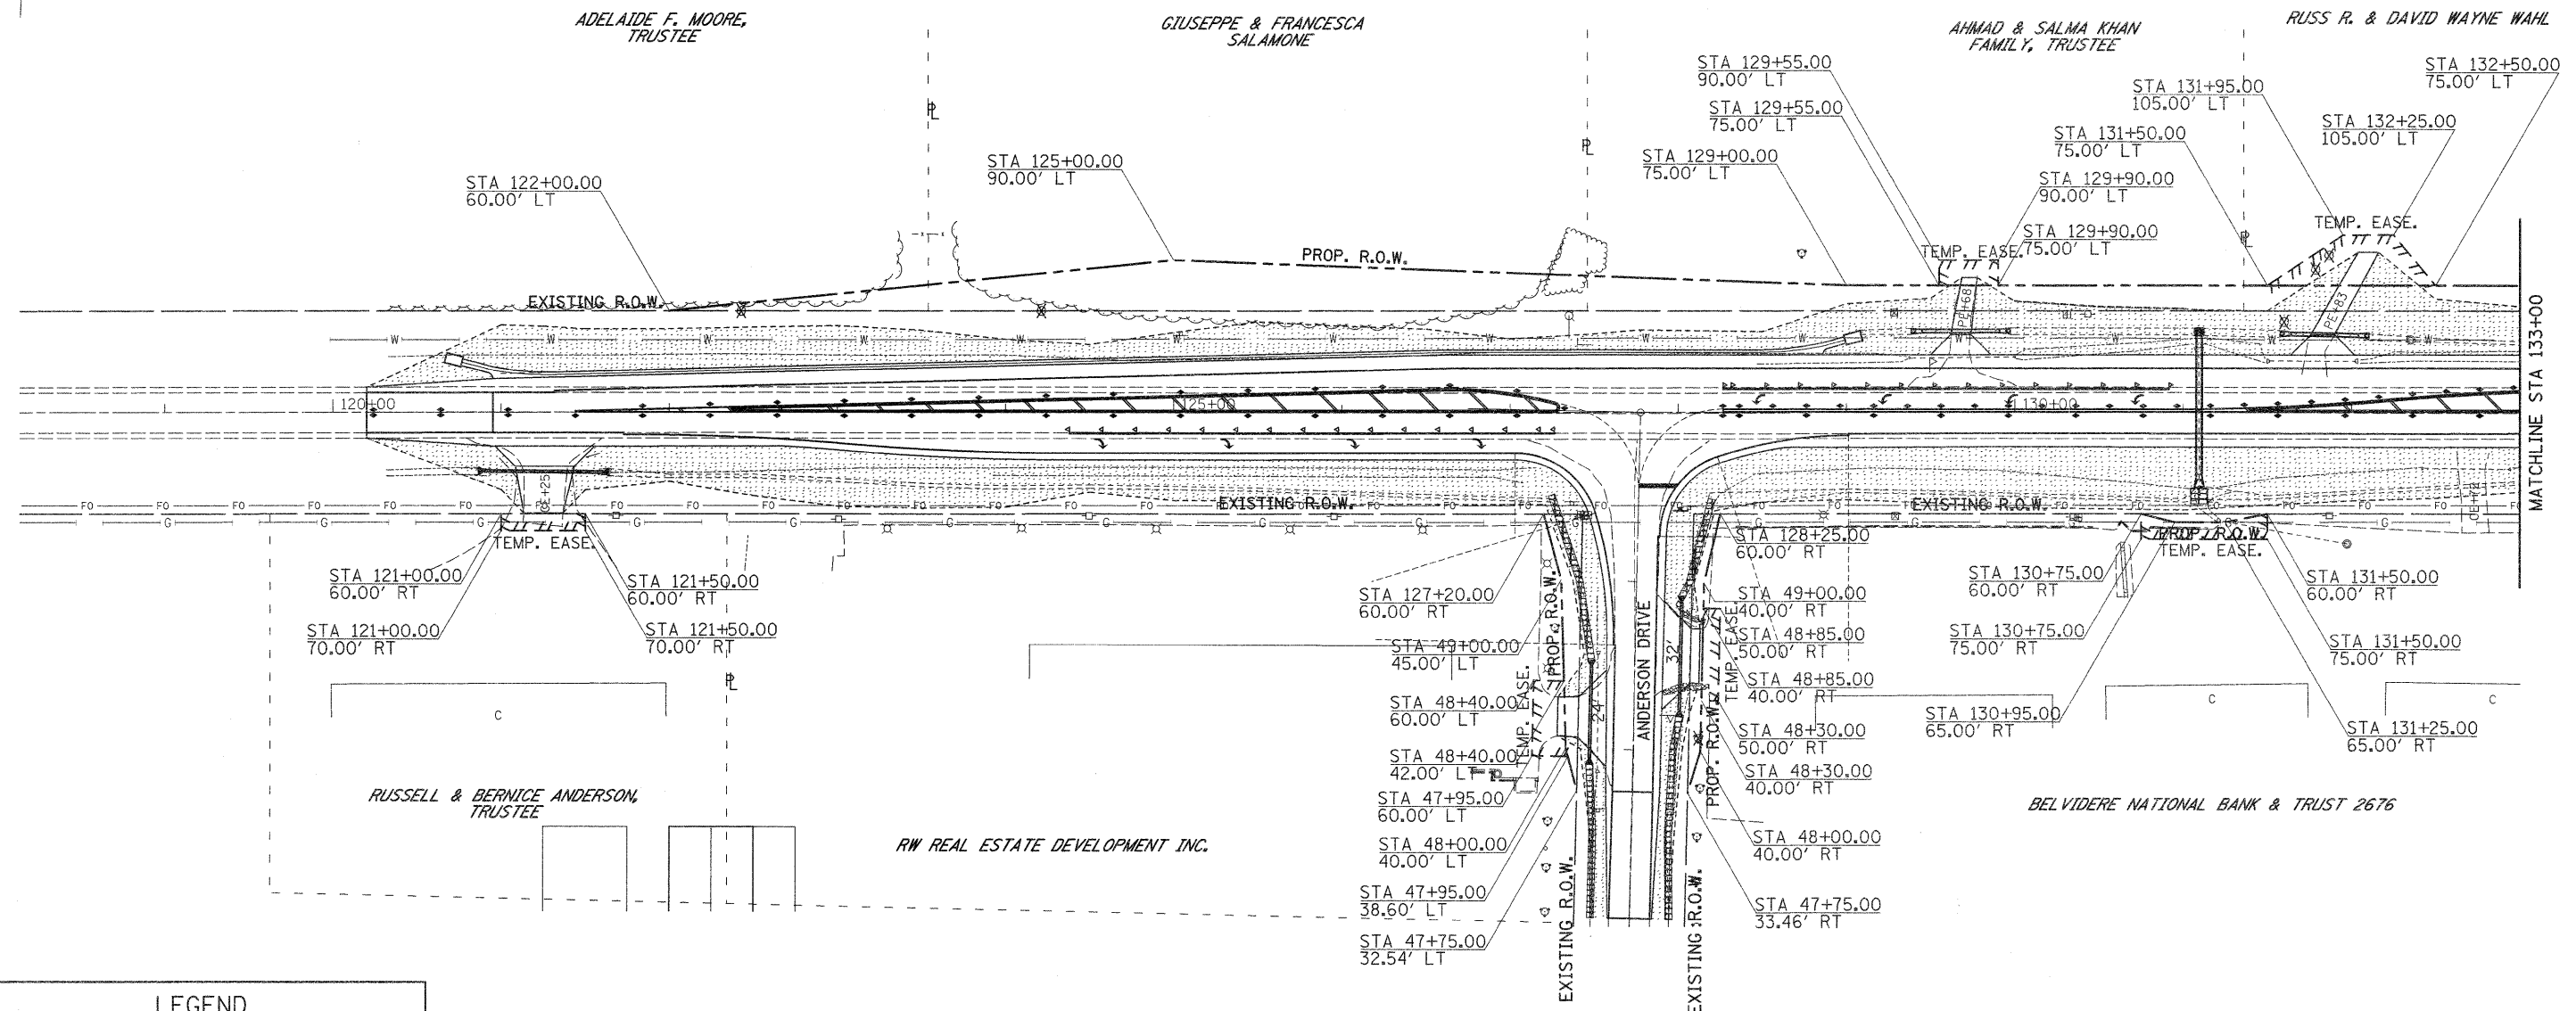

FILE NAME =	USER NAME = goffjl	DESIGNED -	REVISED -	STATE OF ILLINOIS DEPARTMENT OF TRANSPORTATION	R.O.W. DETAILS & SEEDING DETAILS	F.A.P. RTE.	SECTION	COUNTY	TOTAL SHEETS	SHEET NO.
c:\pwwork\pwwork\goffjl\00146637\020800	9-shd-R.O.W.dgn	DRAWN -	REVISED -			517	L-M-4	BOONE	54	24
PLOT SCALE = 50,0000' / IN.	CHECKED -	REVISED -	SCALE:			SHEET NO.	OF SHEETS	STA.	TO STA.	CONTRACT NO. 64F80
PLOT DATE = Thu Dec 09 08:51:57 2010	DATE -	REVISED -	ILLINOIS FED. AID PROJECT							