



R.O.W. DETAILS & SEEDING DETAILS

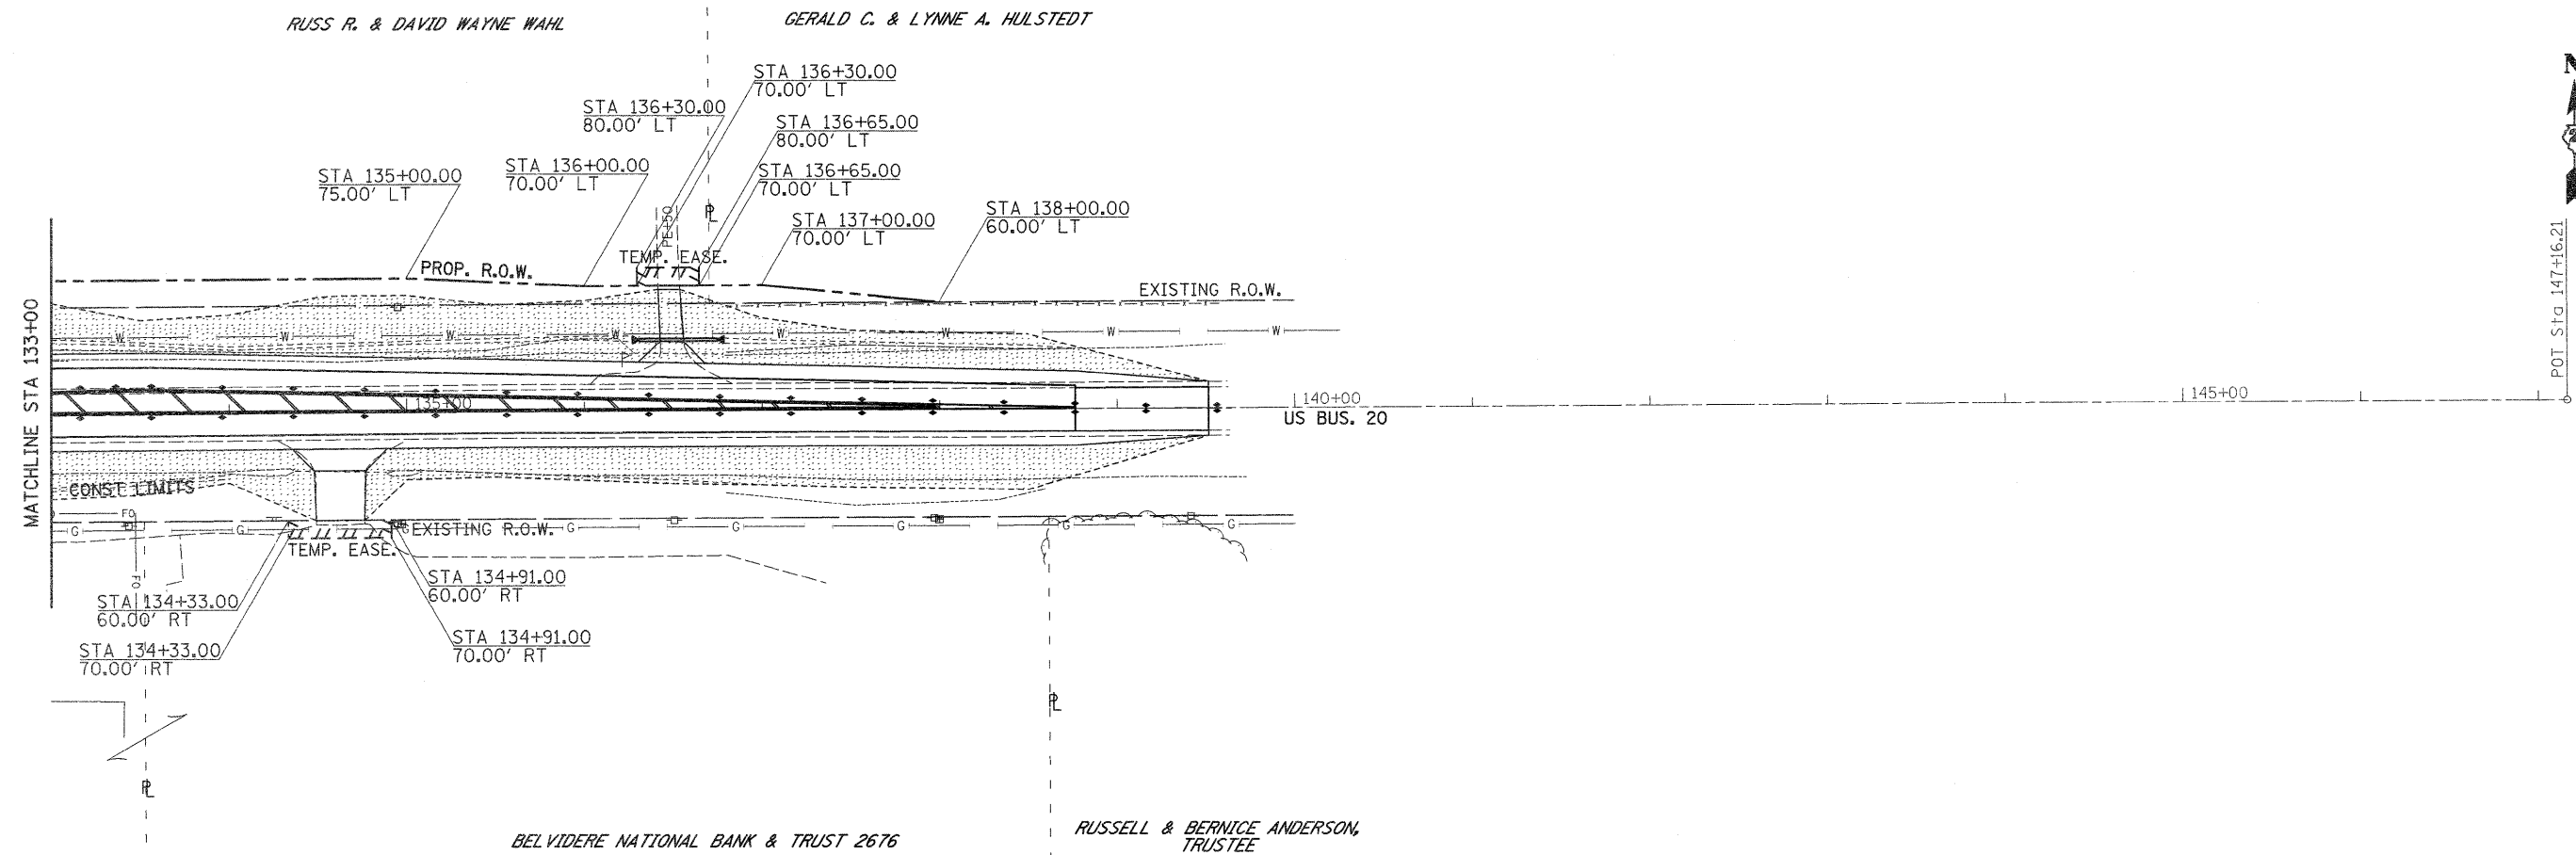

LEGEND

 = SEEDING CLASS 2A

FILE NAME =	USER NAME = goffjl	DESIGNED -	REVISED -	STATE OF ILLINOIS DEPARTMENT OF TRANSPORTATION	R.O.W. DETAILS & SEEDING DETAILS			F.A.P. RTE.	SECTION	COUNTY	TOTAL SHEETS	SHEET NO.
c:\pwork\pwork\dot\goffjl\0146637\0200009-ah-t-R.O.W.dgn	PLOT SCALE = 50.0000' / IN.	DRAWN -	REVISED -					517	L-M-4	BOONE	54	25
	PLOT DATE = Thu Dec 09 08:51:59 2010	CHECKED -	REVISED -		SCALE: SHEET NO. OF SHEETS STA. TO STA.			CONTRACT NO. 64F80				
		DATE -	REVISED -		ILLINOIS FED. AID PROJECT							