


DATE	
BY	
DESIGNED	
PLOTTED	
TEMPLATE	
AREAS CHECKED	
FINAL SURVEY	
NOTE BOOK	
NO.	

DATE	
BY	
DESIGNED	
PLOTTED	
TEMPLATE	
AREAS CHECKED	
ORIGINAL SURVEY	
NOTE BOOK	
NO.	

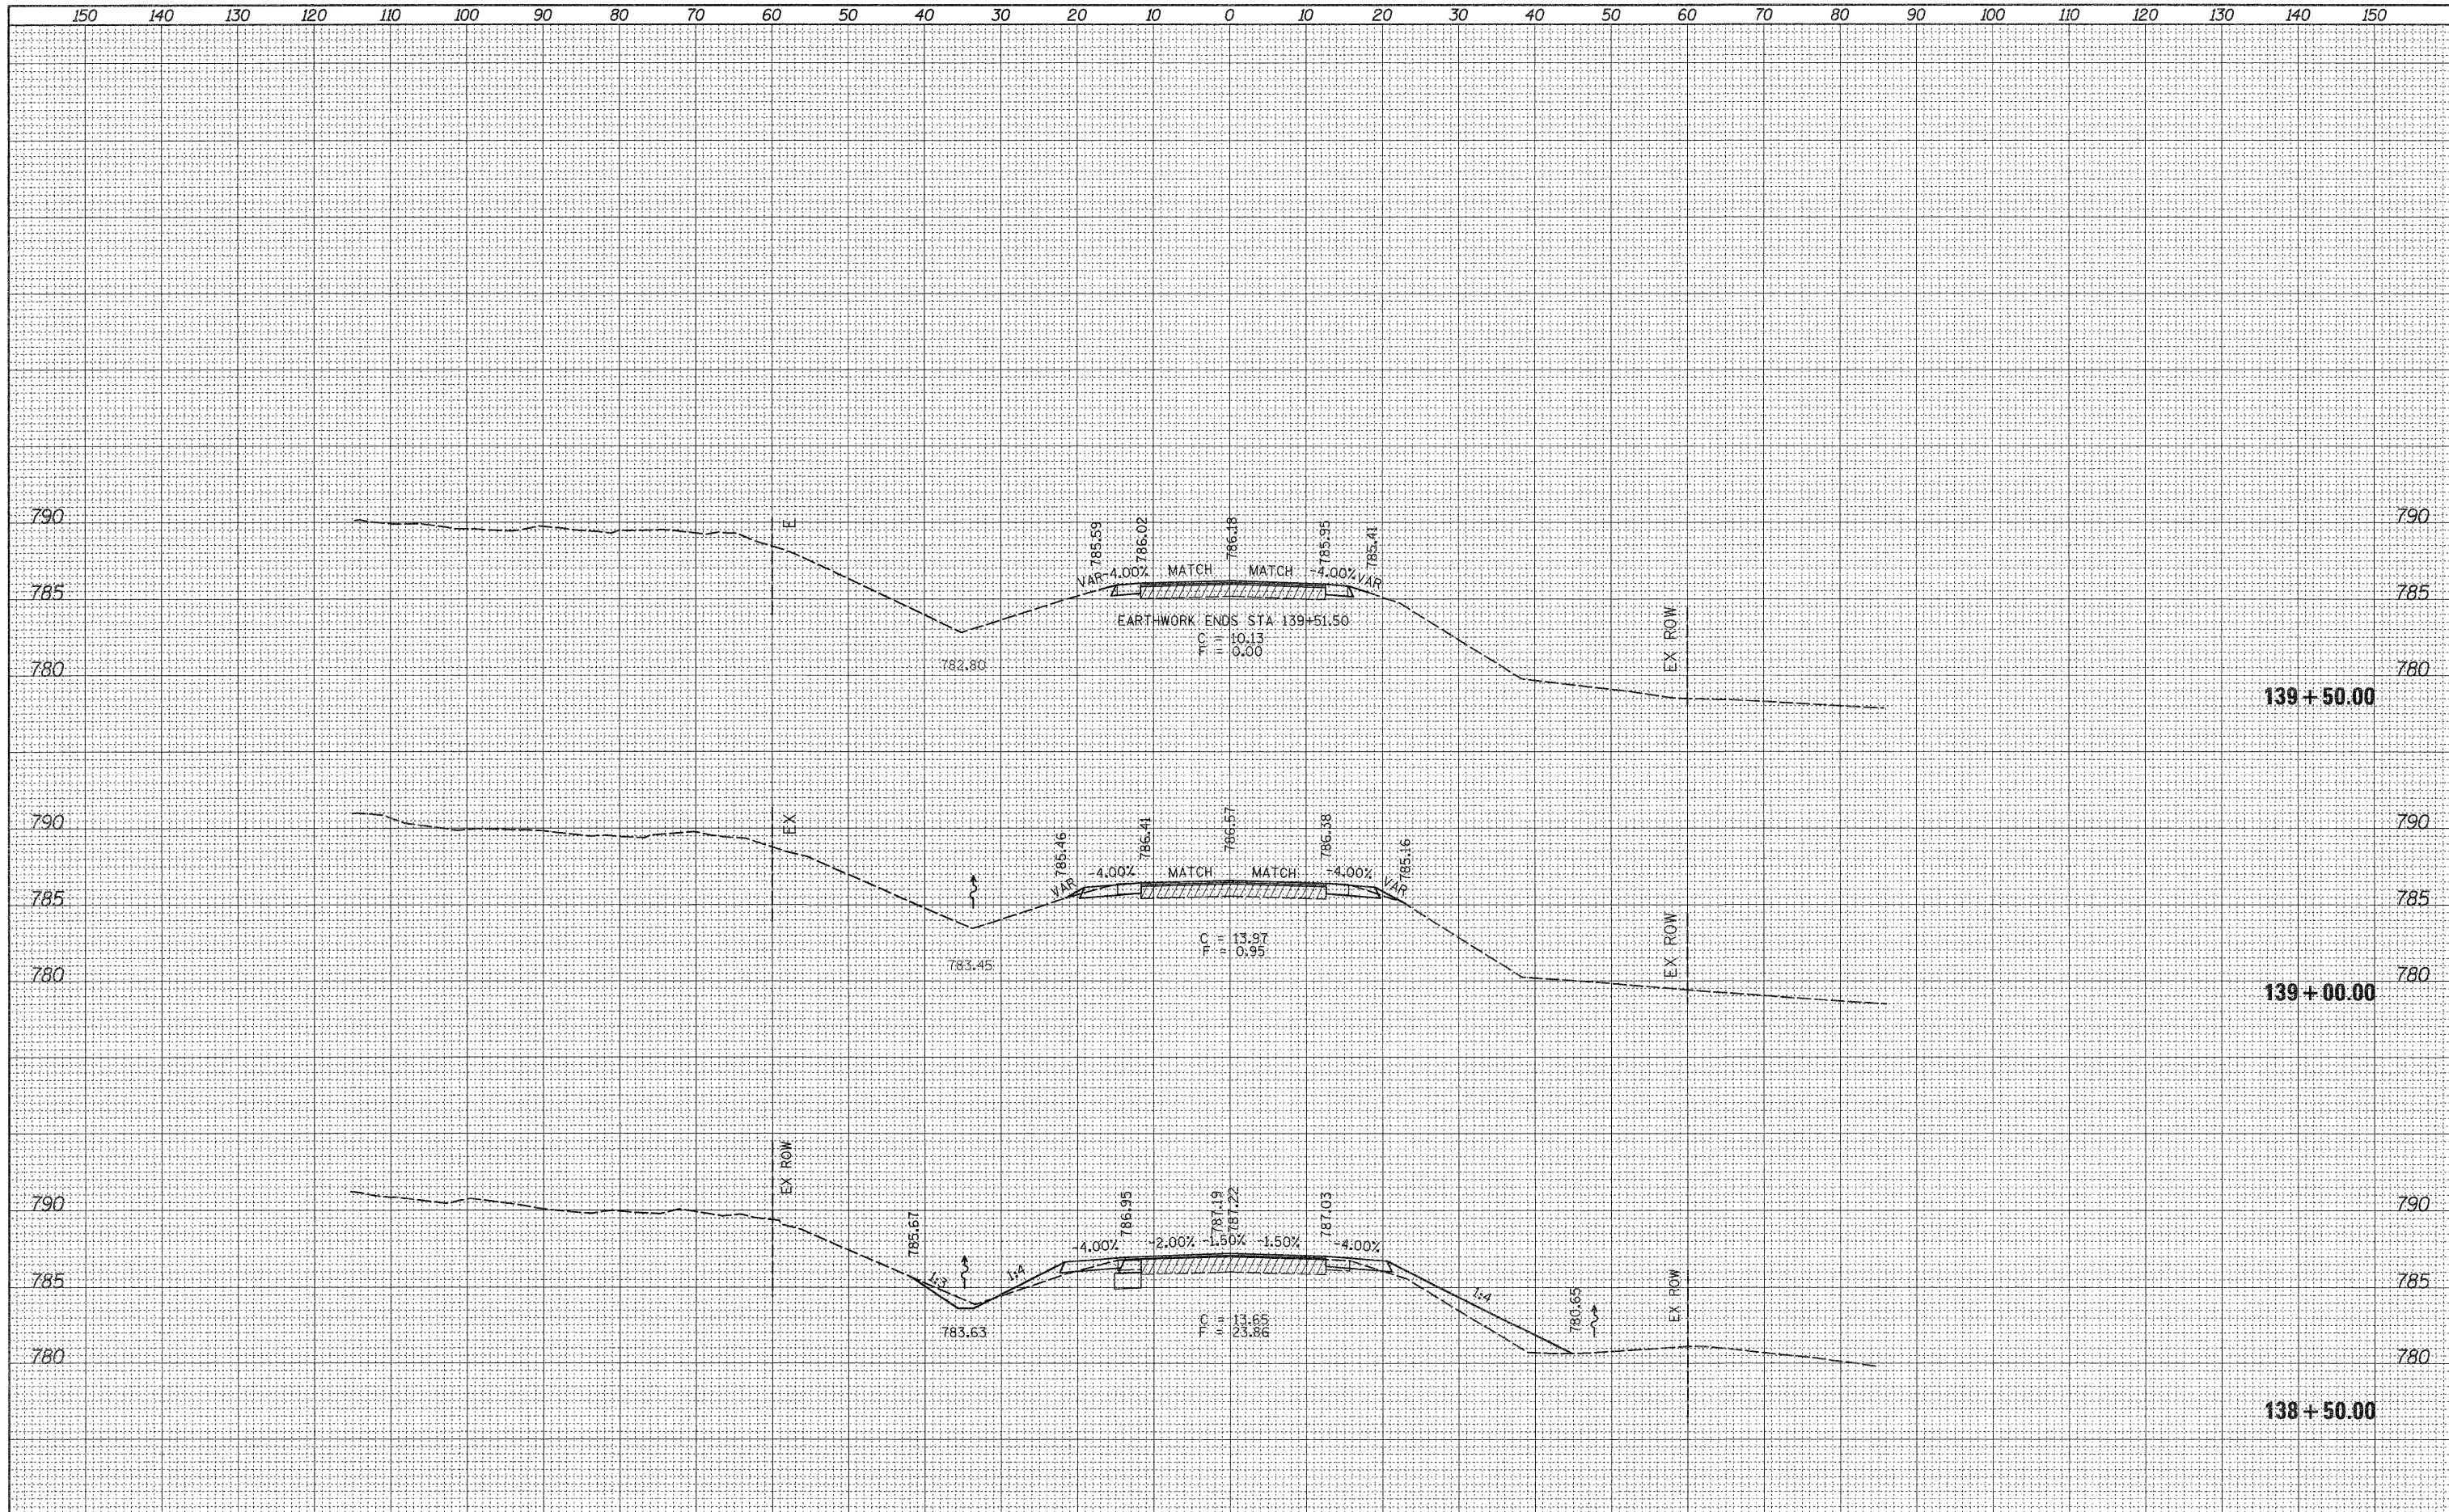

FILE NAME =	USER NAME = goffjl	DESIGNED -	REVISED -	STATE OF ILLINOIS DEPARTMENT OF TRANSPORTATION	US BUS 20			F.A.P. RTE.	SECTION	COUNTY	TOTAL SHEETS	SHEET NO.
ct:\px_work\pwidot\goffjl\d0146639\0208009-xso-1.dgn		DRAWN -	REVISED -		517	L-M-4	BOONE	54	52			
PLOT SCALE = 1/8" = 1' IN.		CHECKED -	REVISED -		CONTRACT NO. 64F80							
PLOT DATE = Thu Dec 09 08:52:17 2010		DATE -	REVISED -		SCALE:	SHEET NO.	OF SHEETS	STA. 138+50.00 TO STA. 139+50.00	ILLINOIS FED. AID PROJECT			