


DATE	
BY	
DESIGNED	
PLOTTED	
TEMPLATE	
AREAS CHECKED	
FINAL SURVEY	
NOTE BOOK	
NO.	

DATE	
BY	
DESIGNED	
PLOTTED	
TEMPLATE	
AREAS CHECKED	
ORIGINAL SURVEY	
NOTE BOOK	
NO.	

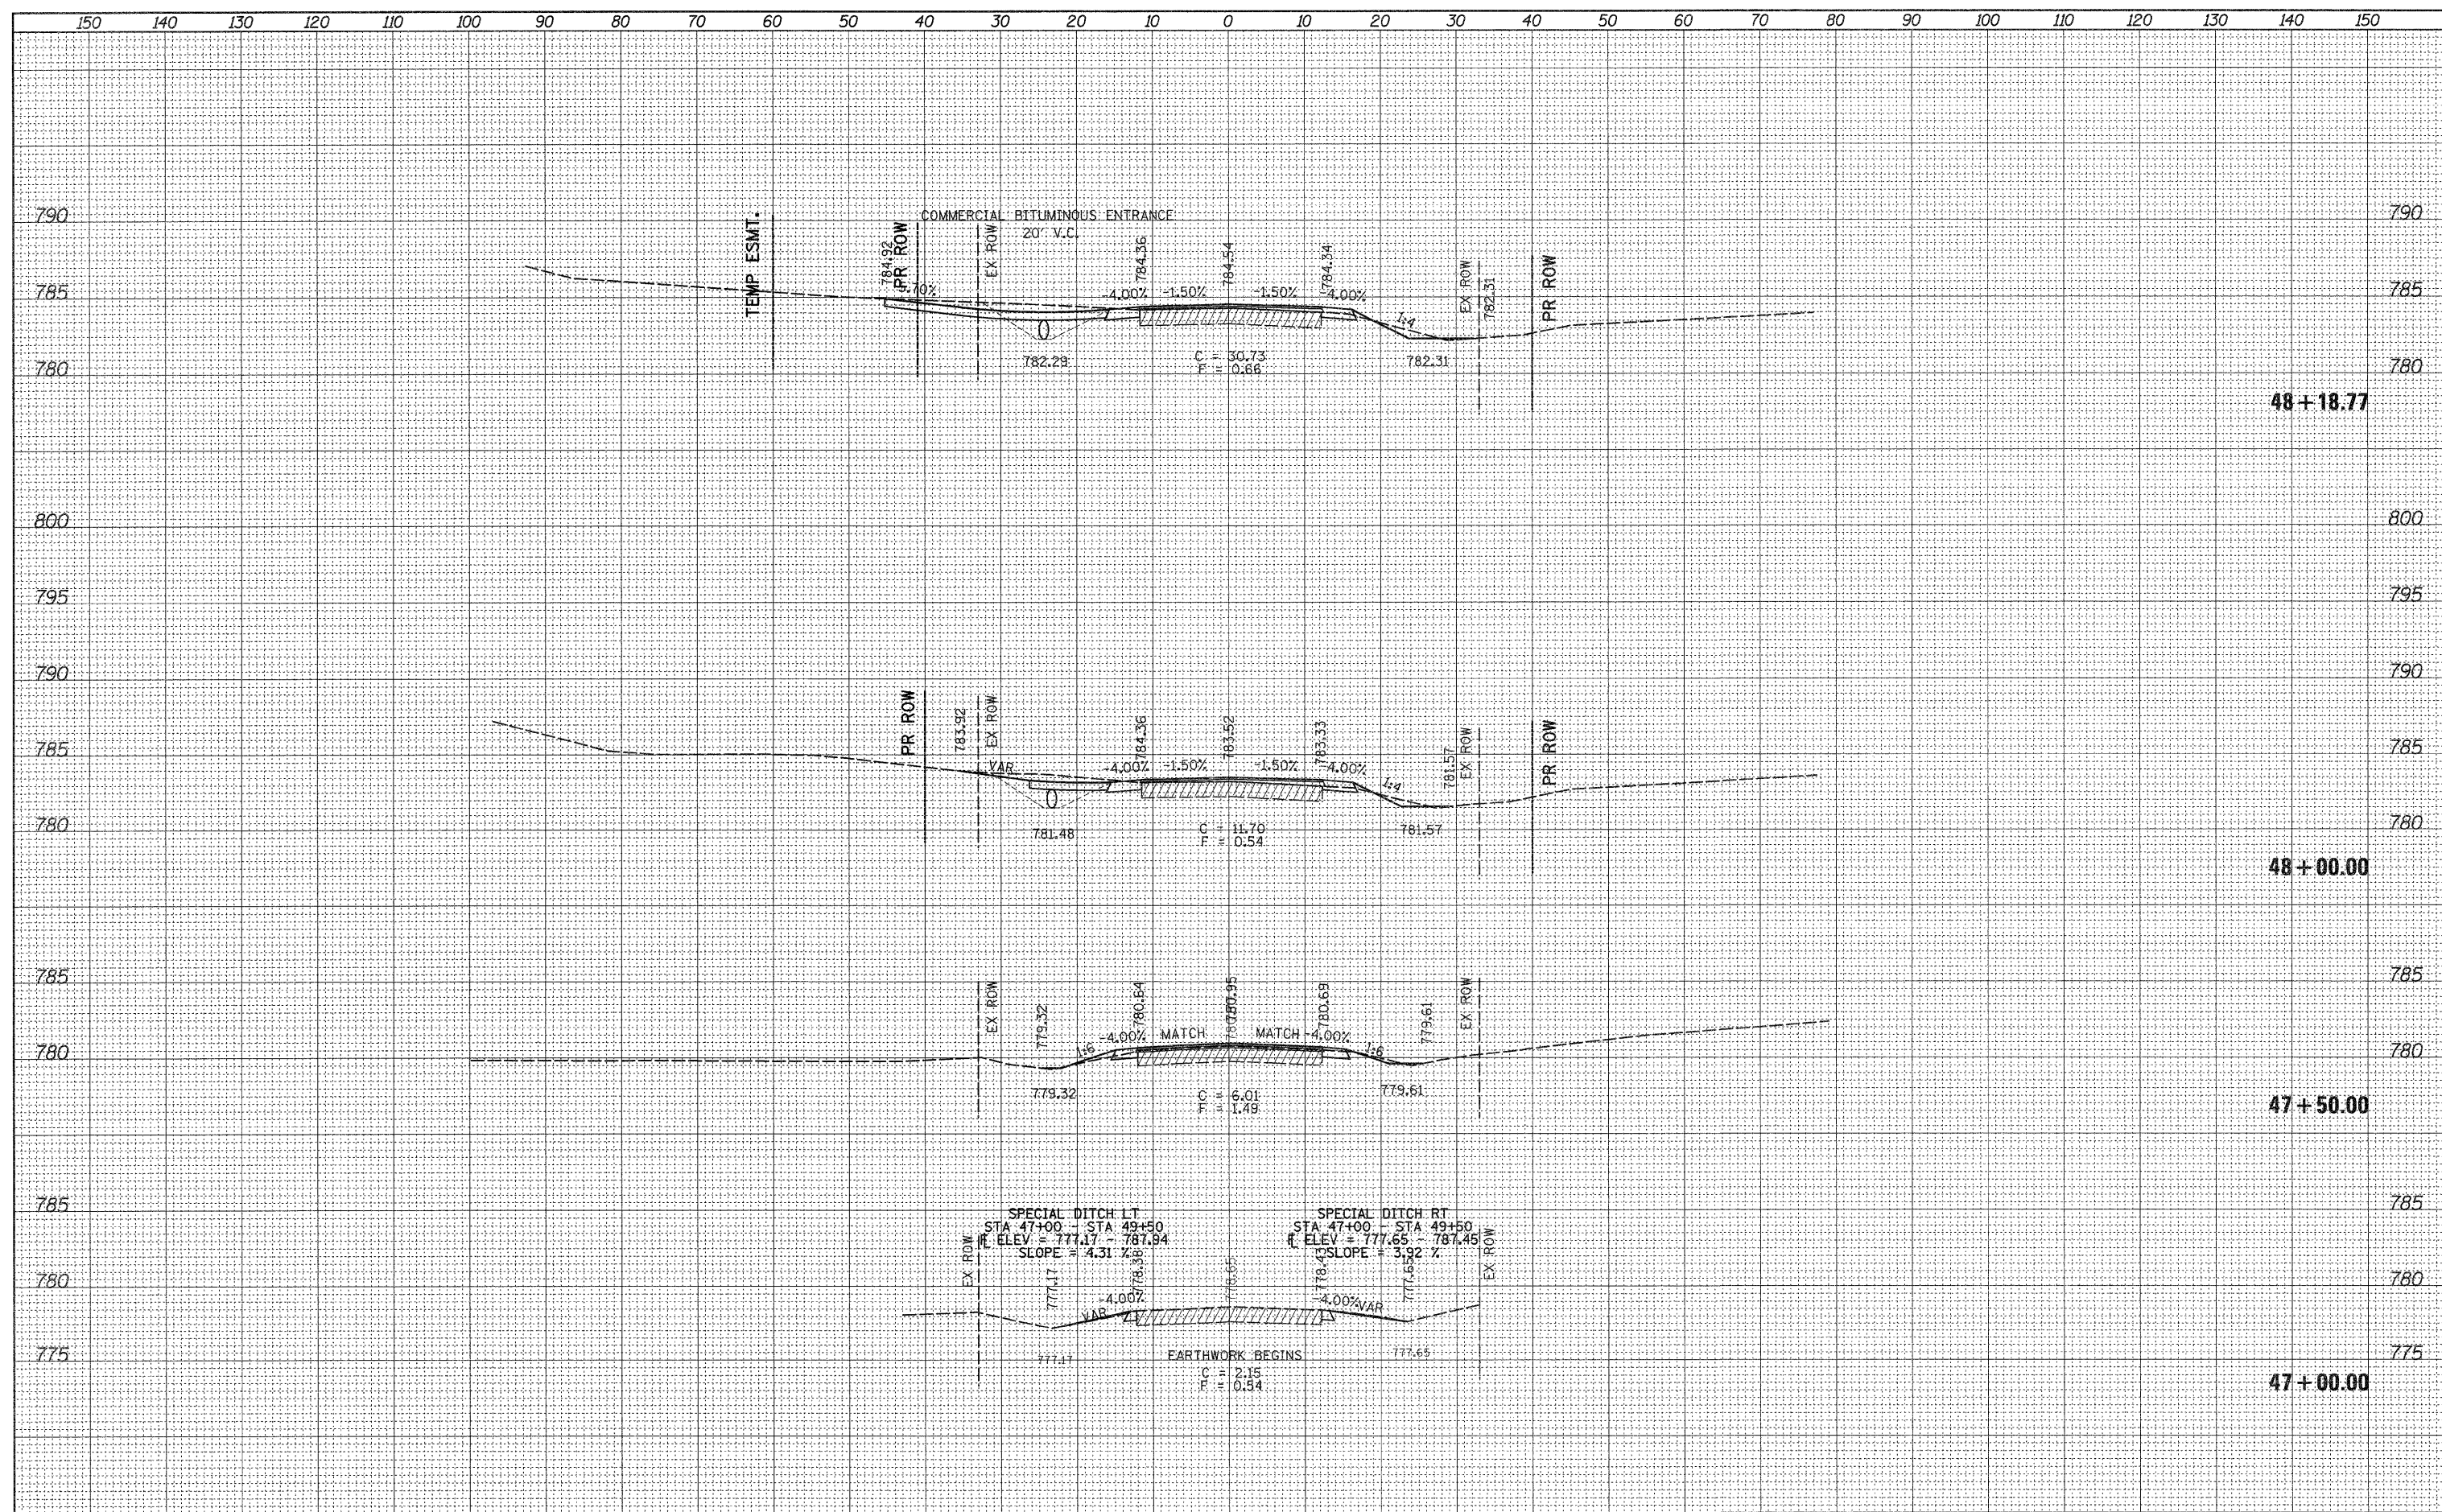

FILE NAME =	USER NAME = goffjl	DESIGNED -	REVISED -	STATE OF ILLINOIS DEPARTMENT OF TRANSPORTATION				ANDERSON DR				F.A.P. RTE.	SECTION	COUNTY	TOTAL SHEETS	SHEET NO.
os\pw_work\pwidat\goffjl\d8146639\2088889-xso-tr.dgn		DRAWN -	REVISED -									517	L-M-4	BOONE	54	53
PLOT SCALE = 10,0000' / IN.		CHECKED -	REVISED -	SCALE:				SHEET NO.	OF	SHEETS	STA. 47+00.00	TO STA. 48+18.77	CONTRACT NO. 64F80			
PLOT DATE = Thu Dec 09 08:52:23 2010		DATE -	REVISED -	ILLINOIS FED. AID PROJECT												