


DATE	
BY	
DESIGNED	
DRAWN	
CHECKED	
REVISIONS	
NO.	

DATE	
BY	
DESIGNED	
DRAWN	
CHECKED	
REVISIONS	
NO.	

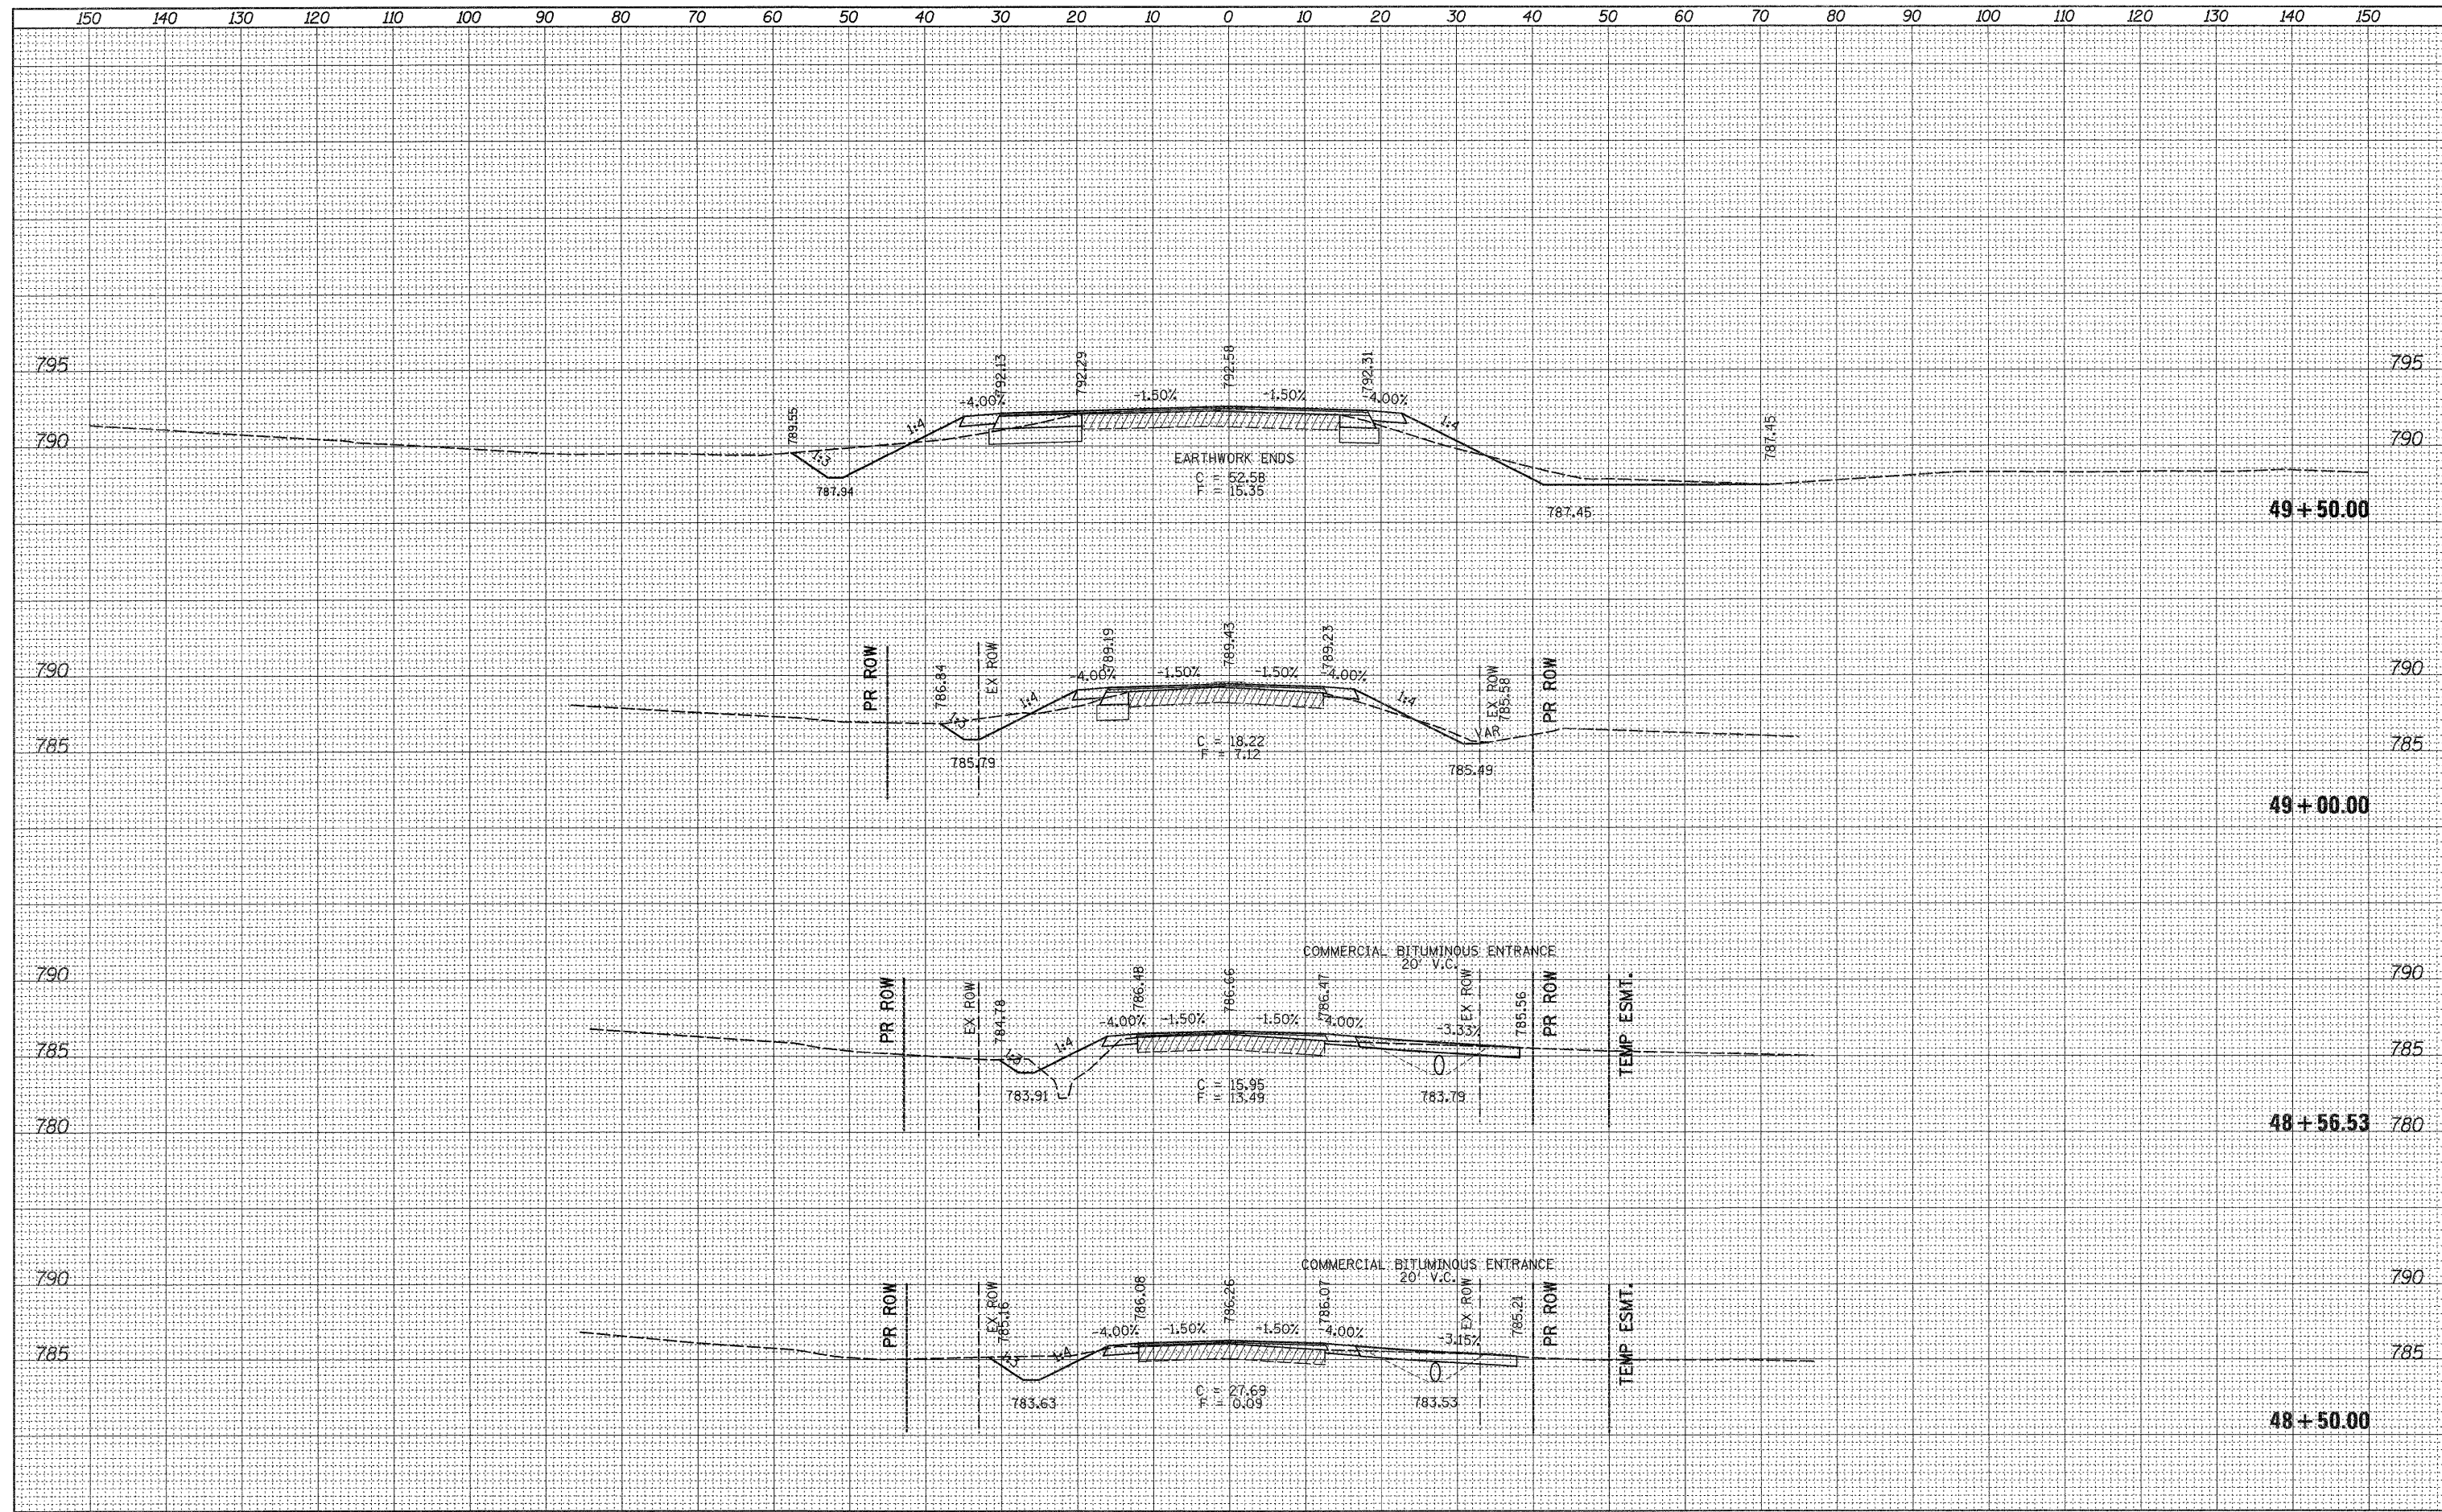

FILE NAME =	USER NAME = goffjl	DESIGNED -	REVISED -	STATE OF ILLINOIS DEPARTMENT OF TRANSPORTATION	ANDERSON DR			F.A.P. RTE.	SECTION	COUNTY	TOTAL SHEETS	SHEET NO.
ct\pw_work\pwsdot\goffjl\02146639\0208009-xso-tr.dgn		DRAWN -	REVISED -		517	L-M-4	BOONE	54	54			
PLOT SCALE = 1/8" = 1' / IN.		CHECKED -	REVISED -		CONTRACT NO. 64F80							
PLOT DATE = Thu Dec 09 08:52:24 2010		DATE -	REVISED -		ILLINOIS FED. AID PROJECT							
				SCALE:	SHEET NO.	OF	SHEETS	STA. 48+50.00	TO STA. 49+50.00			