

CONTRACT NO. 66960				
IL. RTE.	SECTION	COUNTY	TOTAL SHEETS	SHEET NO.
116	(117) BR-1	IRROUOIS	41	40
STA. 460+50.00		TO STA. 462+00.00		
FED. ROAD DIST. NO.	ILLINOIS	FED. AID PROJECT		

160 150 140 130 120 110 100 90 80 70 60 50 40 30 20 10 0 10 20 30 40 50 60 70 80 90 100 110 120




CL IL RTE 116

130 140 150 160

DATE	BY
DATE	BY
DATE	BY
DATE	BY
DATE	BY

DATE	BY
DATE	BY
DATE	BY
DATE	BY
DATE	BY

PLOT DATE = 12/19/2018
 FILE NAME = ..\projects\066960-shr\sheet.dgn
 USER NAME = jshuman

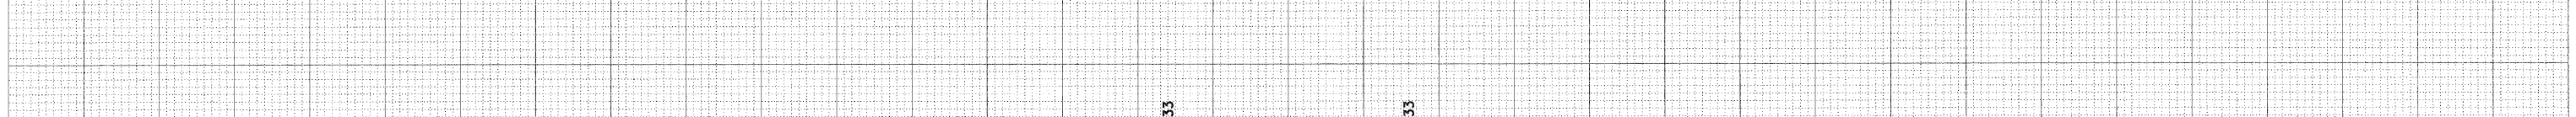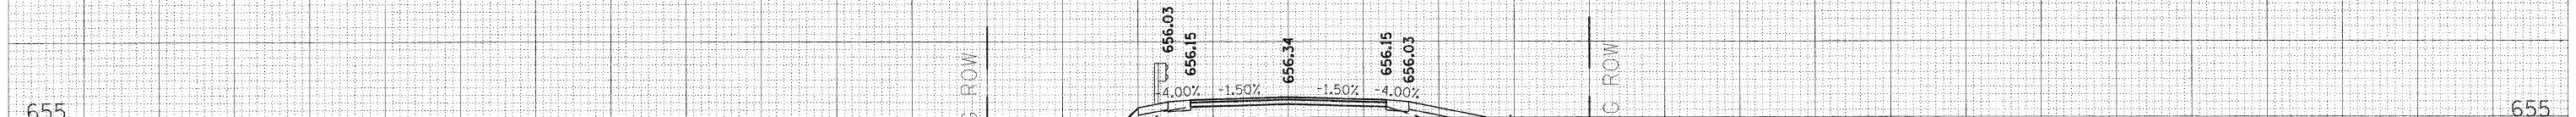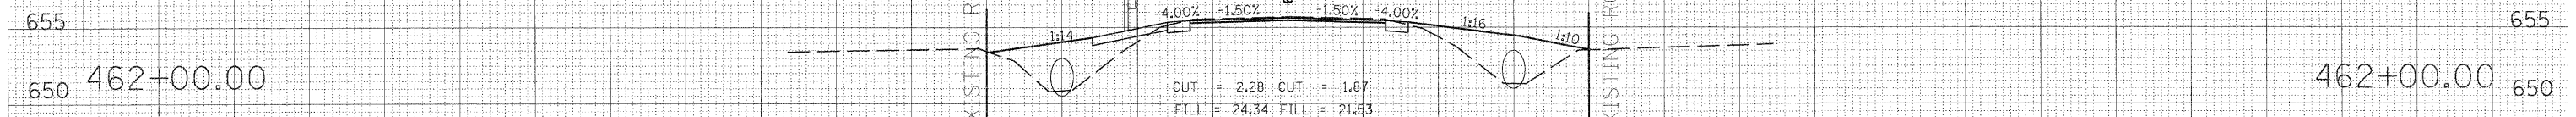

160 150 140 130 120 110 100 90 80 70 60 50 40 30 20 10 0 10 20 30 40 50 60 70 80 90 100 110 120

130 140 150 160