


PLAN

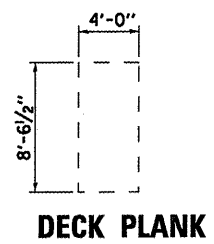


DECK PLANK

NOTES:

CROSSED HATCHED AREAS REPRESENTS "DECK SLAB REPAIR (PARTIAL)" AREAS.

DECK SLAB REPAIR (PARTIAL) AREAS ARE ESTIMATED. THE ENGINEER SHALL SOUND THE ENTIRE DECK SURFACE TO ESTABLISH EXACT LOCATIONS AND AREAS PRIOR TO BEGINNING REMOVAL OPERATIONS. THE QUANTITY OF PATCHING FOUND SHALL BE RECORDED ON THE "AS BUILT" SET OF PLANS.

THE CONTRACTOR SHALL EXERCISE EXTREME CARE DURING CONCRETE REMOVAL OPERATIONS SO THAT THE EXISTING PPC DECK PLANKS ARE NOT DAMAGED. IF THE CONTRACTOR'S REMOVAL OPERATIONS CAUSES DAMAGED TO THE DECK PLANKS, THE PLANKS SHALL BE REPAIRED OR REPLACED AT THE CONTRACTOR'S EXPENSE.

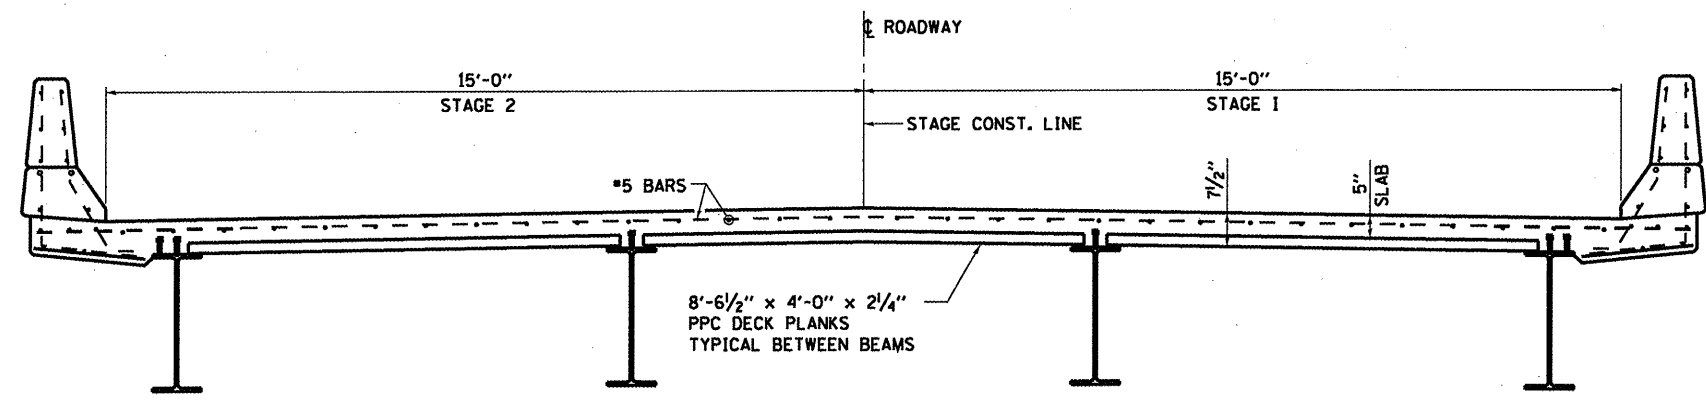

CROSS SECTION
LOOKING EAST

BILL OF MATERIAL

ITEM	UNIT	TOTAL
DECK SLAB REPAIR (PARTIAL)	SO YD	50

DECK SLAB REPAIR (PARTIAL)
F.A.S. 2246 (US 6) SECTION (13C-BR1)
BUREAU COUNTY
STA. 297+80.00
S.N. 006-0137

FILE NAME =	USER NAME = woodshankr1	DESIGNED - RLW	REVISED -	STATE OF ILLINOIS DEPARTMENT OF TRANSPORTATION	DECK SLAB REPAIR DETAILS	F.A.S. RTE.	SECTION	COUNTY	TOTAL SHEETS	SHEET NO.	
cd:\pvt\work\pwwid\woodshankr1\d0143186\	MAIN1-0366A29-details.dgn	DRAWN - RLW	REVISED -			2247	(13C-BR1)	BUREAU	14	10	
	PLOT SCALE = 100.0000' / IN.	CHECKED -	REVISED -			CONTRACT NO. 66A29					
	PLOT DATE = Dec 28, 2010 - 07:17:26 AM	DATE -	REVISED -			ILLINOIS FED. AID PROJECT					