



VIEW A-A

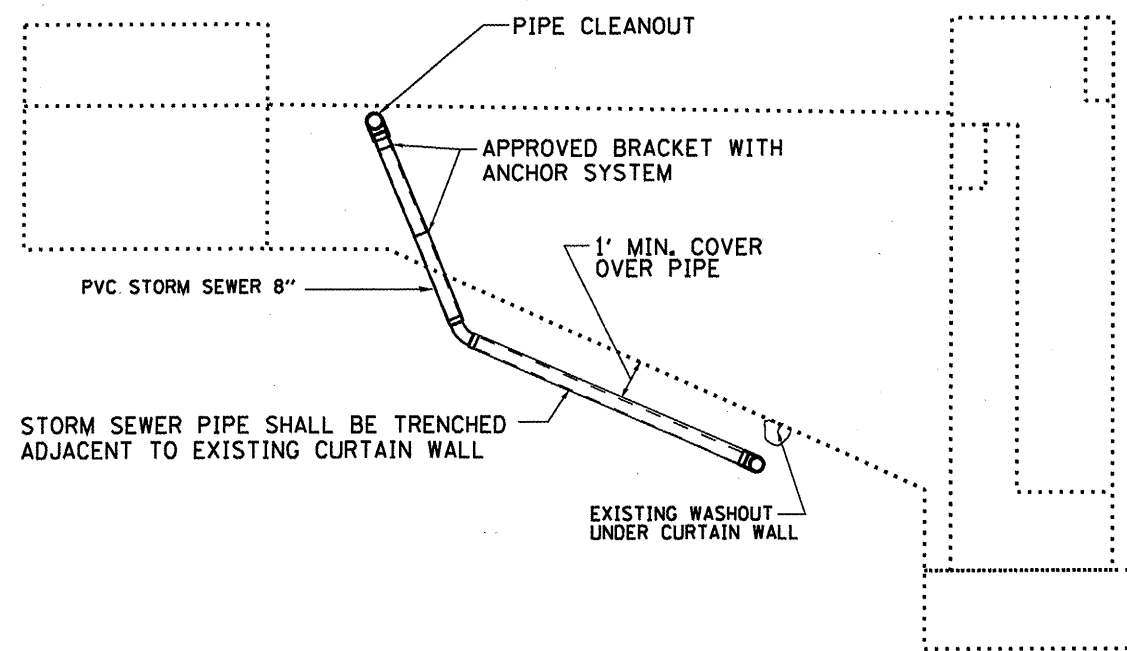


CURTAIN WALL INTERIOR ELEVATION

SOUTHWEST CURTAIN WALL

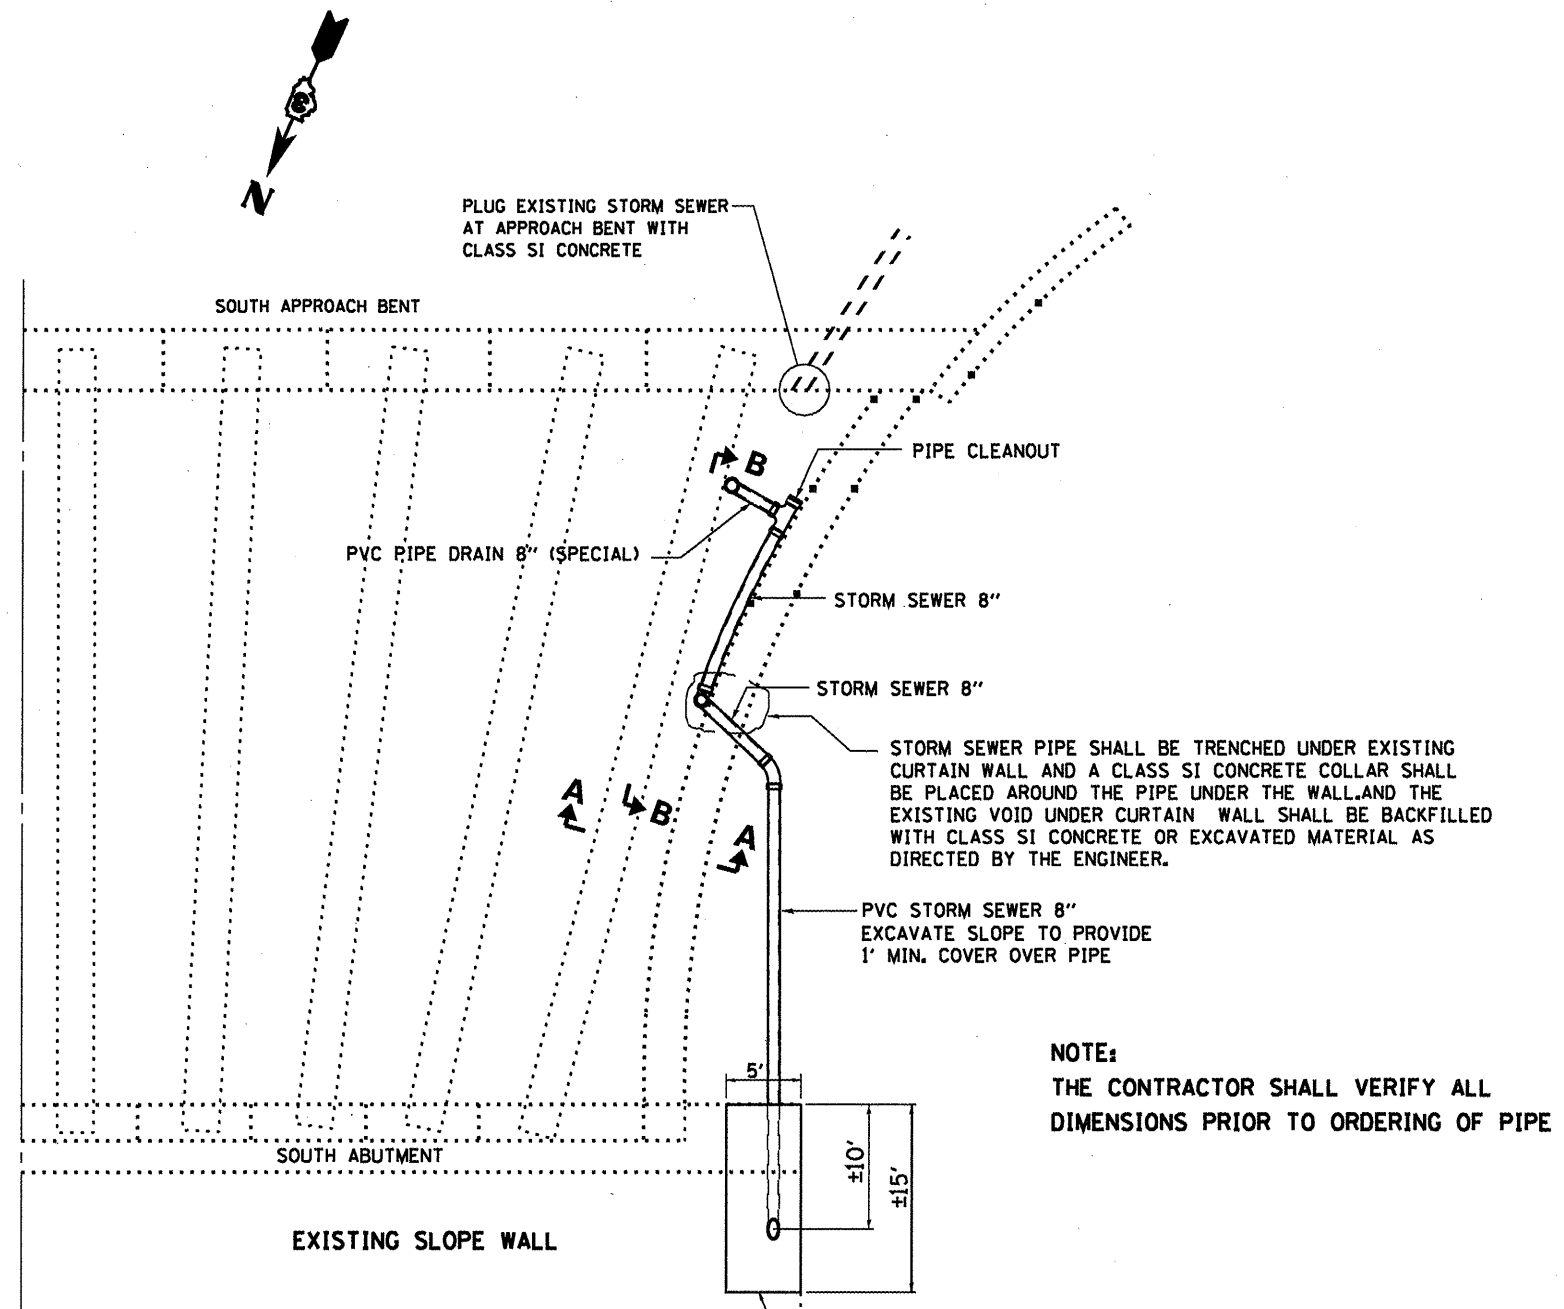

PLAN AT SPAN 1 (VAULTED ABUTMENT)

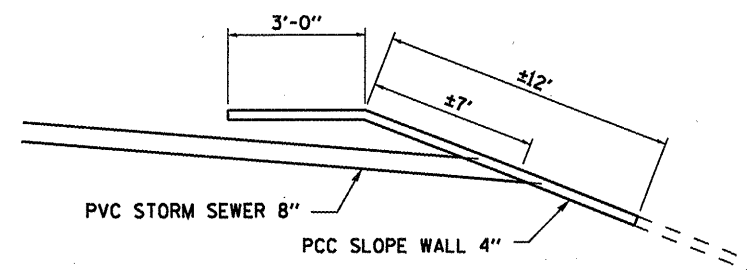

DETAIL A

BILL OF MATERIAL

ITEM	UNIT	TOTAL
STORM SEWER REPAIR	FOOT	70

STORM SEWER REPAIR
 SN 050-0180
 FAP ROUTE 68 (IL 23)
 OVER ILLINOIS RIVER
 SECTION (12R1)-2
 LASALLE COUNTY
 STA. 805+45

FILE NAME =	USER NAME = woodshankr1	DESIGNED - RON WOODSHANK	REVISED -
ct:\pw_work\pwtdot\woodshankr1\d0143143\CH	MAIN11-0366A56-details.dgn	DRAWN - RON WOODSHANK	REVISED -
	PLOT SCALE = 100.0000' / IN.	CHECKED -	REVISED -
	PLOT DATE = Dec 28, 2010 - 12:45:57 PM	DATE -	REVISED -

STATE OF ILLINOIS
 DEPARTMENT OF TRANSPORTATION

STORM SEWER REPAIR
 SCALE: _____ SHEET NO. 10 OF 10 SHEETS STA. _____ TO STA. _____

F.A.P. RTE.	SECTION	COUNTY	TOTAL SHEETS	SHEET NO.
68	(12R1)-2	LASALLE	23	23
			CONTRACT NO. 66A56	
ILLINOIS FED. AID PROJECT				