


STAGE I

NOTES

1. WORK THIS SHEET WITH HIGHWAY STANDARD 701321
2. ALL STATIONS NOTED ARE APPROXIMATE AND MAY REQUIRE MINOR ADJUSTMENTS TO MEET FIELD CONDITIONS
3. A RESIDENTIAL DRIVEWAY AT STA. 76+66 LT WILL REQUIRE APPROPRIATE TRAFFIC CONTROL DEVICES. SEE SPECIAL PROVISIONS FOR DETAILS.

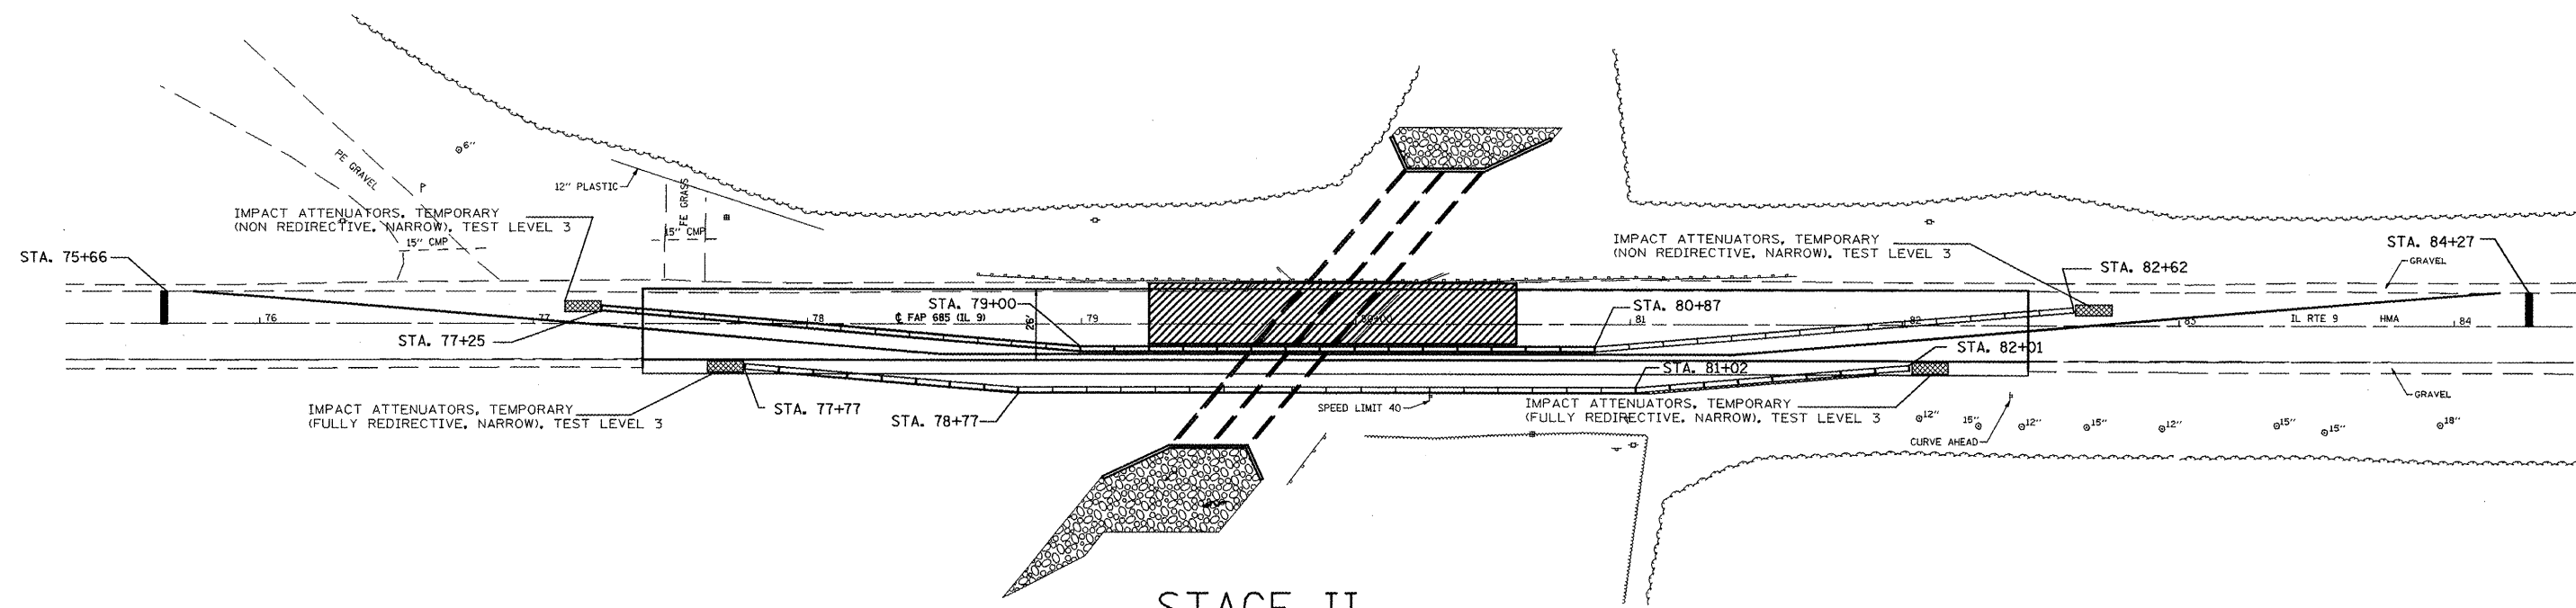

STAGE II

FILE NAME = STAGE CON DETAIL.dgn	USER NAME = eschhornbr	DESIGNED -	REVISED -	STATE OF ILLINOIS DEPARTMENT OF TRANSPORTATION	SCALE:	SHEET NO. OF SHEETS	STA. TO STA.	F.A.P. RTE.	SECTION	COUNTY	TOTAL SHEETS	SHEET NO.
	PLOT SCALE = 63.0128' / IN.	DRAWN -	REVISED -					685	(118B)BR-1	MCDONOUGH	43	12
	PLOT DATE = 12/20/2010	CHECKED -	REVISED -					CONTRACT NO. 68662				
	DATE -	REVISED -						ILLINOIS FED. AID PROJECT				