

TEMPORARY DITCH CHEK

NOT SHOWN MULCH METHOD 2


PERIMETER EROSION BARRIER

CLASS A 3 RIPRAP

CLASS A 5 RIPRAP

NOT SHOWN TEMPORARY SEEDING

NOT SHOWN SEEDING CLASS 3

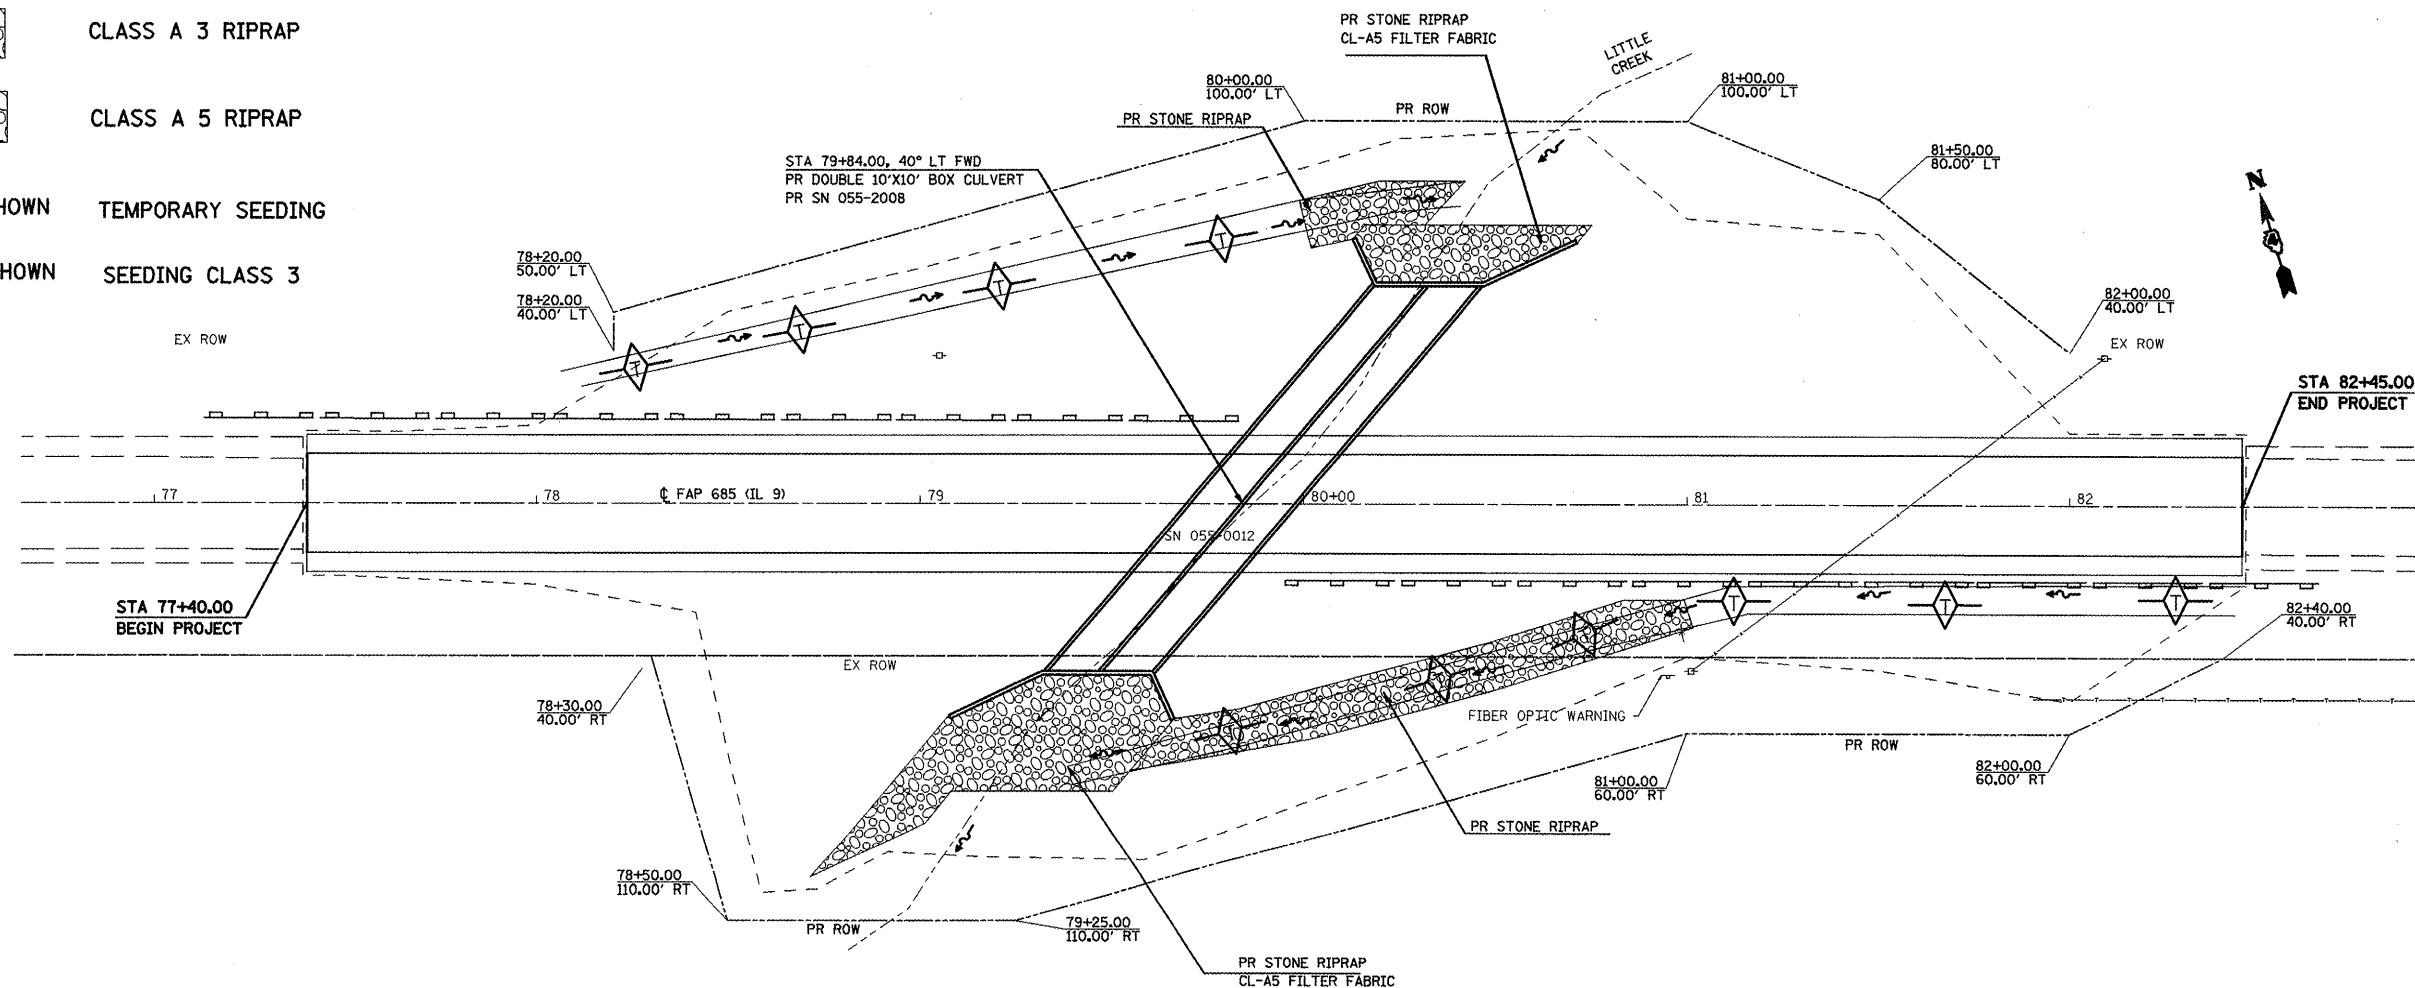

FILE NAME = PLANPROFILE.dgn	USER NAME = euchhornbr	DESIGNED -	REVISED -
		DRAWN -	REVISED -
		CHECKED -	REVISED -
		DATE -	REVISED -

STATE OF ILLINOIS  
DEPARTMENT OF TRANSPORTATION

IL 9  
TEMPORARY EROSION PLAN

SCALE: SHEET NO. OF SHEETS STA. 77+40 TO STA. 82+45

F.A.P. RTE.	SECTION	COUNTY	TOTAL SHEETS	SHEET NO.
685	(118B)BR-1	McDONOUGH	43	13
CONTRACT NO. 68662				
ILLINOIS FED. AID PROJECT				